




NOTES

This drawing is copyright and must not be reproduced in any form without written consent of Enhance Architecture Ltd.


- No change to existing parking arrangements (2no. external spaces and 1no. internal space)
- Double-storey
- Single-storey

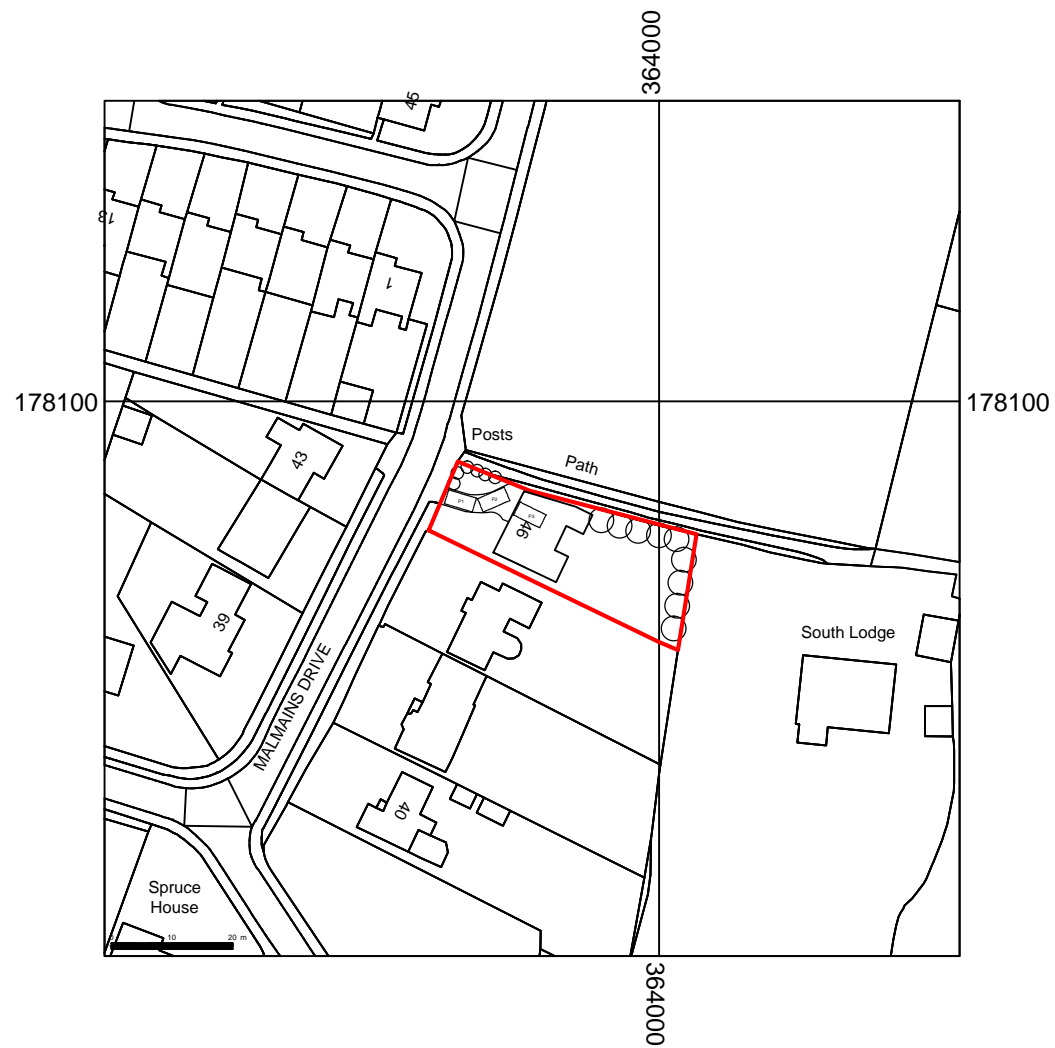

Existing Location Plan (1:1250)

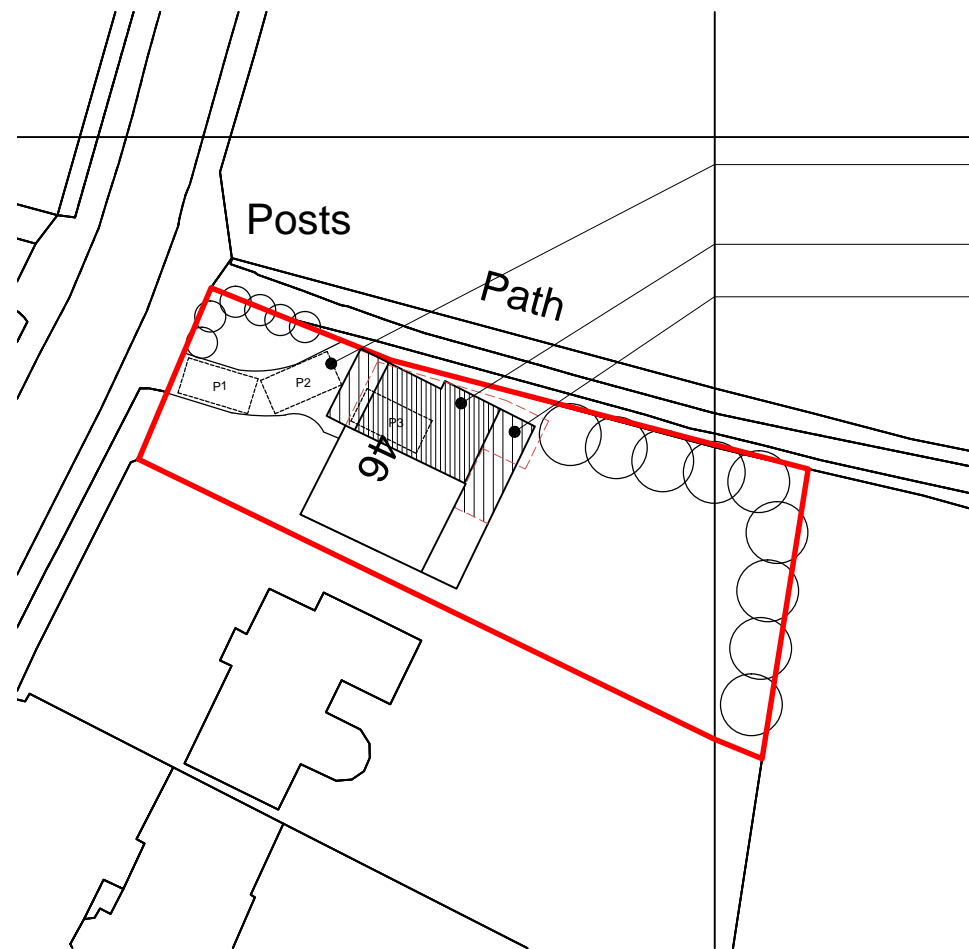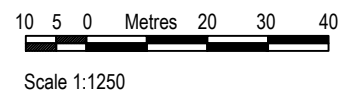

Proposed Block Plan (1:500)

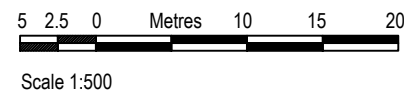

A March, '21 Further information added

Rev	Date	Revision
A	March, '21	Further information added

Clients:  
Luke & Clare Barter

Project:  
46 Malmaims Drive, Frenchay, BS16 1PJ  
Side and Rear extensions

Drawing:  
Location & Block Plans  
EXISTING & PROPOSED



1 Grosvenor Road, Bristol, BS2 8XD

m: +44(0)7779 668358 / e: chris@enhancearchitecture.com  
w: www.enhancearchitecture.com

Drawing Number: 2015_46MD_X000	Revision: A
-----------------------------------	----------------

Scale: 1:1250 & 1:500 @A3	Date: 12.2020	Drawn: CS
---------------------------------	------------------	--------------