


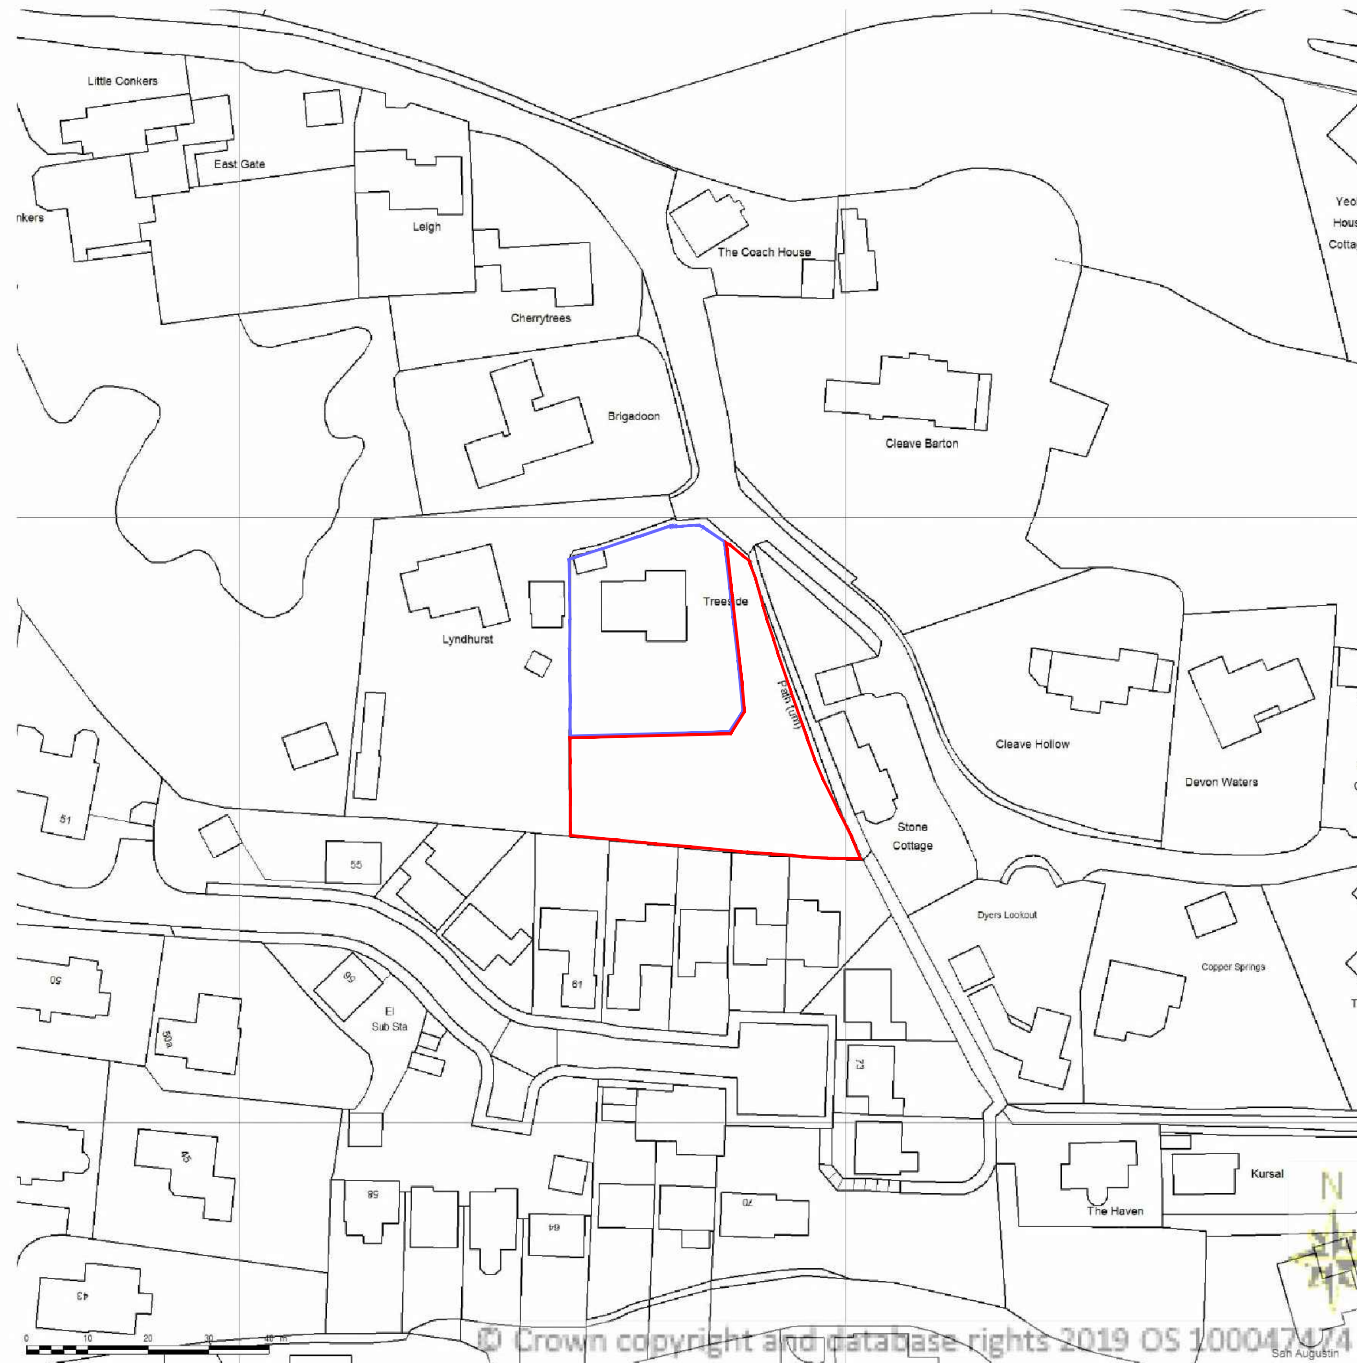

SITE LOCATION PLAN
 AREA 5 HA
 SCALE: 1:1250 on A4
 CENTRE COORDINATES: 245375 , 128272




Old West Living Farm, Westleigh,
 Bideford, N.Devon, EX39 4NL
 Tel: 01271 860421, M: 07970 598286
 E: clem@instow.net

For

Mr & Mrs Clements

Job

Proposed Dwelling in the Grounds of:
 Treeside, Durrant Lane, Northam,
 Bideford, EX39 2RL

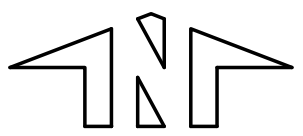

Location Plan
 Scale 1:1250



Drawing Title	
Location Plan	
Scale	1 : 1250 @ A3
Drawn	SC
Date	October 2020
Drg. No.	158 / 19 / 01
Rev.	