


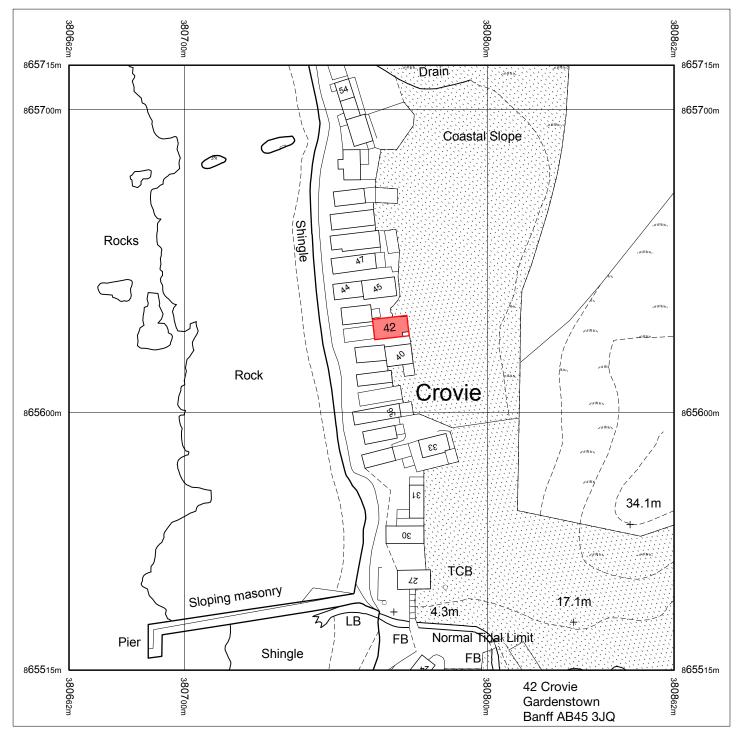

OS Sitemap[®]



Produced 28.05.2010 from the Ordnance Survey National Geographic Database and incorporating surveyed revision available at this date. © Crown Copyright 2010.


Reproduction in whole or part is prohibited without the prior permission of Ordnance Survey.

Ordnance Survey, the OS Symbol and OS Sitemap are registered trademarks of Ordnance Survey, the national mapping agency of Great Britain.

The representation of a road, track or path is no evidence of a right of way.

The representation of features as lines is no evidence of a property boundary.

Part or all of this OS Sitemap is enlarged from mapping produced at one or more of the following scales: 1:1250, 1:2500, 1:10000.

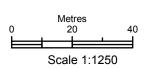

Supplied by: **Blackwell M and D C** Serial number: 01014300 Centre coordinates: 380761.75 865614.75

Further information can be found on the OS Sitemap Information leaflet or the Ordnance Survey web site: www.ordnancesurvey.co.uk For Mr & Mrs Paul Bateson

TitleLocation PlanDwg No.217-13Scale1:1250 @ A4StatusPlanningDateApril 2021Rev.Parcel

ROSS COWIE ARCHITECT

3 Campbell St. Cullen, AB56 4UE.

Tel. 01542 841549

rosscowiearchitect@gmail.com www.rosscowiearchitect.com

Copyright Ross Cowie Architect Ltd. All rights reserved.