

DVS 400 E4

Technical Information			
Manufacturer	System Air	Sound pressure level at 10m (free field)	38dB(A)
Description	Centrifugal roof fan, vertical discharge	Sound pressure level at 4m (free field)	46dB(A)
Model	DVS 400 E4	Enclosure class, motor	IP54
Reference	36100	Insulation class	F
Phase	1	Weight	27kg
Input power	0.466kW	Duct connection type	Circular
Input current	2.32A		

AW 500E4 Sileo Axial fan

Technical Information			
Manufacturer	System Air	Input current	3.2A
Description	Centrifugal roof fan, vertical discharge	Sound pressure level at 1m	66dB(A)
Model	AW 500E4 Sileo Axial fan	Enclosure class, motor	IP54
Reference	37412	Insulation class	F
Phase	1	Weight	20kg
Input power	0.72kW		

RAW 500/560 Roof Cowl c/w BG

Technical Information	
Manufacturer	System Air
Description	The RAW horizontal discharge roof cowl
Reference	86521
Weight	21kg

DVS 400 E4

Technical Information			
Manufacturer	System Air	Sound pressure level at 10m (free field)	38dB(A)
Description	Centrifugal roof fan, vertical discharge	Sound pressure level at 4m (free field)	46dB(A)
Model	DVS 400 E4	Enclosure class, motor	IP54
Reference	36100	Insulation class	F
Phase	1	Weight	27kg
Input power	0.466kW	Duct connection type	Circular
Input current	2.32A		


DVS 355 E4

Technical Information			
Manufacturer	System Air	Sound pressure level at 10m (free field)	37dB(A)
Description	Centrifugal roof fan, vertical discharge	Sound pressure level at 4m (free field)	45dB(A)
Model	DVS 355E4	Enclosure class, motor	IP54
Reference	37767	Insulation class	F
Phase	1	Weight	23.2kg
Input power	0.263kW	Duct connection type	Circular
Input current	1.11A		




Ventilation System - Scale @ 1:25 (A1)

Overview - Scale @ 1:100 (A1)

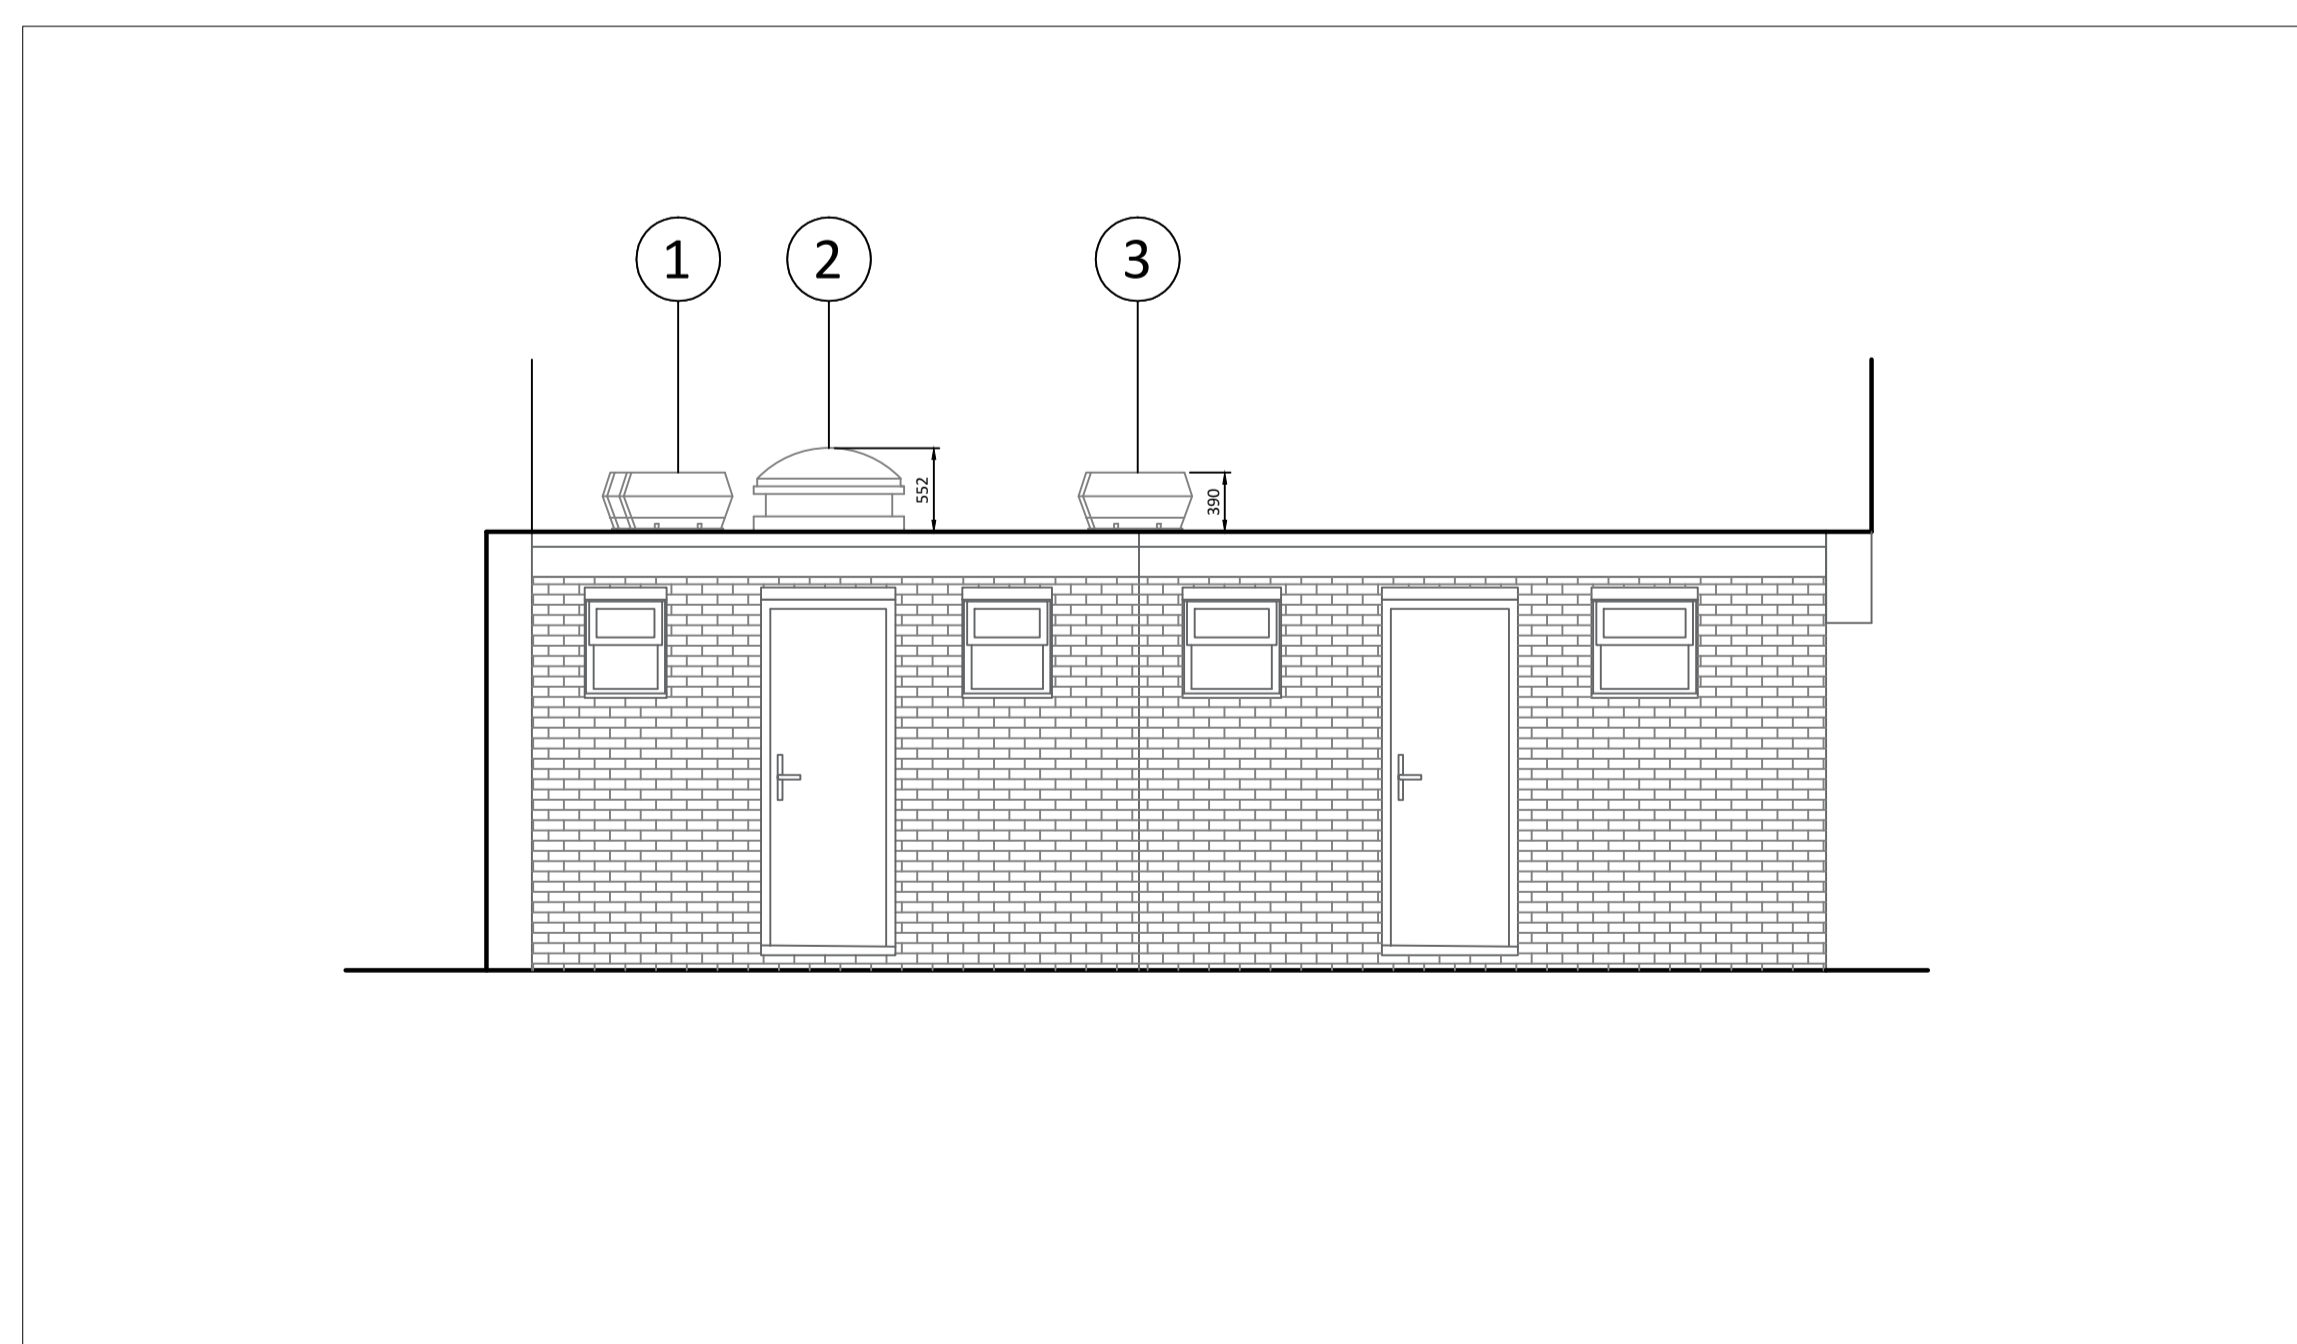


Elevation AA (Rear Elevation) - Scale @ 1:25 (A1)

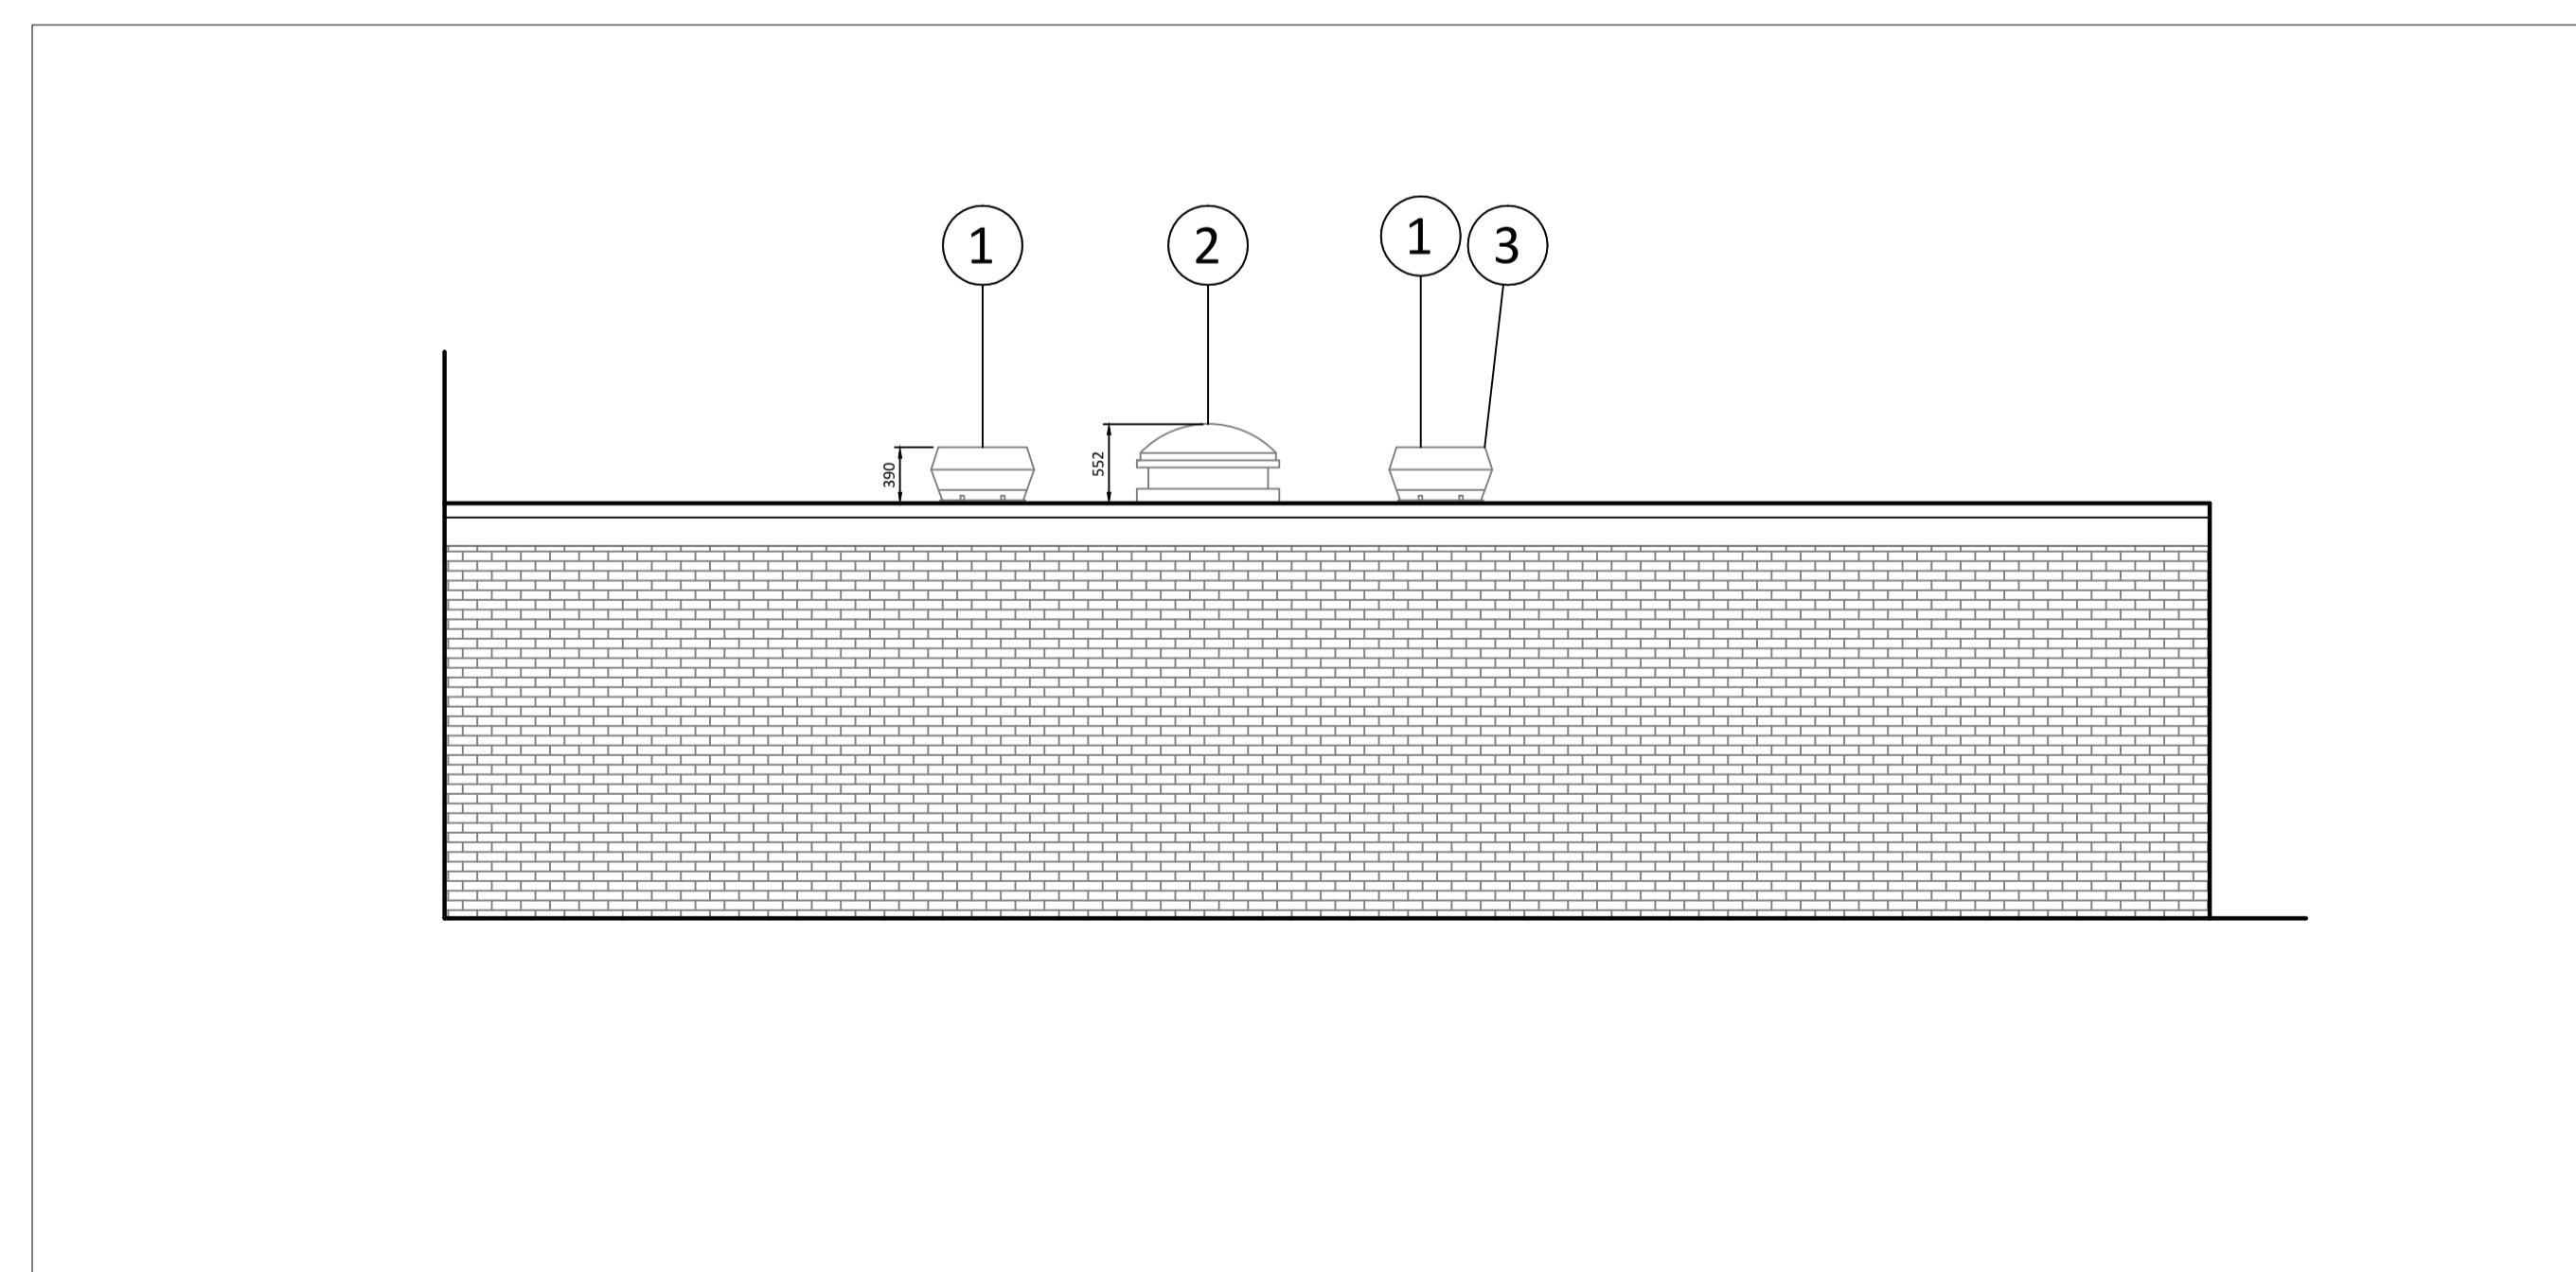

Elevation BB (Side Elevation) - Scale @ 1:25 (A1)

Rev	Date	Description
-	-	-

Project




(Billericay)

Title

External Details
Catering Equipment
Ventilation System

Designer	<i>[Signature]</i>	Date	20/04/21
Checked By	AF	Scale	Varies
Desg. No.		Rev	

JT-210001-10



Unit 3, Lakes Enterprise Park,
Caton Road, Lancaster, LA1 3NX
Tel - 01524 748288
www.kitchenandbar.co.uk