


Existing Site Elevation 05  
1:500




Existing Site Elevation 06  
1:500



Proposed Site Elevation 05  
1:500

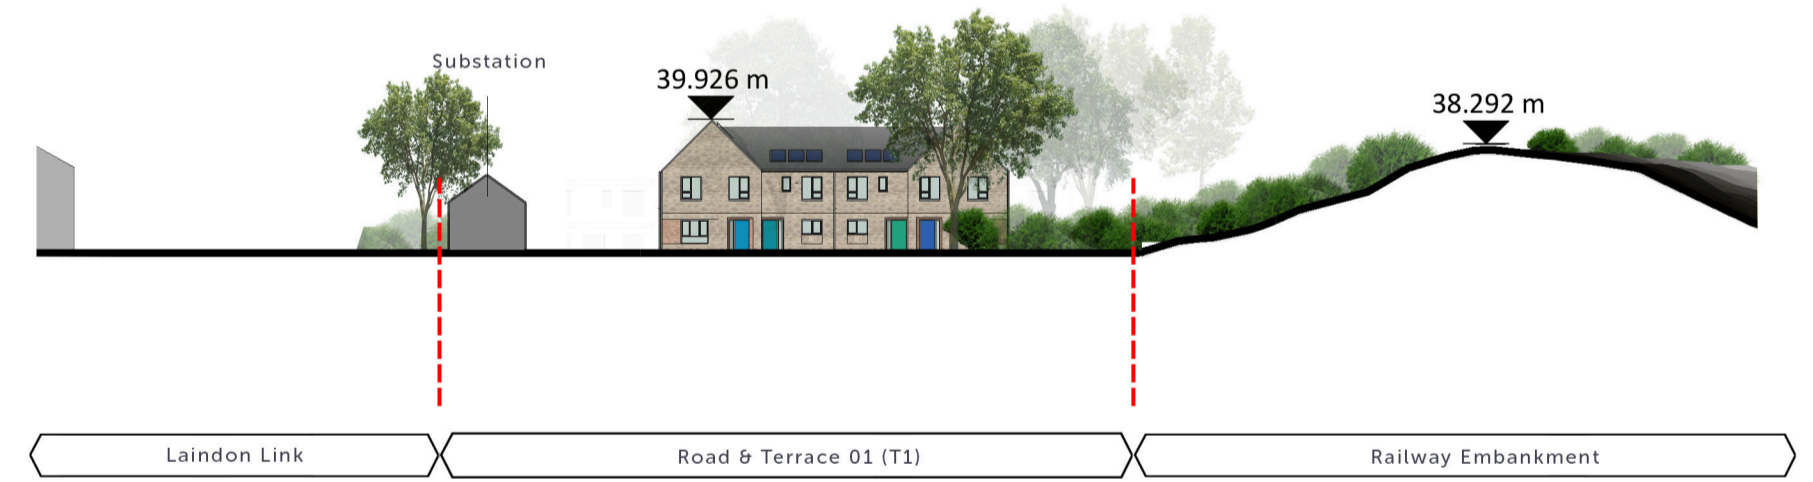

Proposed Site Elevation 06  
1:500

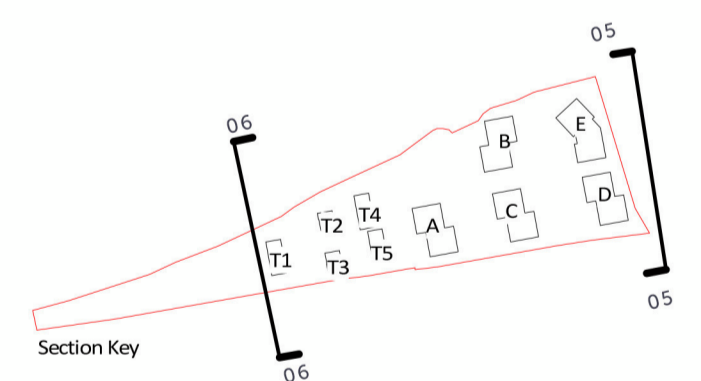

**Notes:**  
Do not scale. All dimensions are in millimetres unless otherwise stated. This drawing should be read in conjunction with all relevant project information and contract documentation. All dimensions to be checked prior to fabrication and or commencement of works. All works to comply with all relevant legal standards, building regulations and warranty provider requirements. Report any discrepancies, if in doubt ask.

Revisions	Rev	Status	Date	Description	Dim	Chkd
CD1	A3		15.04.21	Planning Issue	TC	AA

Client Name: **Sempra Homes**

Project Name: **Chapel Gate**

Drawing Name: **Site Elevations 05 & 06 - Existing and Proposed**

Drawing Number:	Rev:	Status:
CPK-BPTW-08-ZZ-DR-A-2005	C01	A3

Project No:	RIBA Stage:	Drawn By:	Scale:
20-173	3	AA	1:500 @ A1

**PLANNING ISSUE**

40 Norman Road,  
Greenwich, London  
SE10 9GX  
t 020 8293 5175  
bptw.co.uk

