












Legend


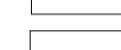



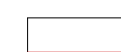
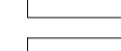



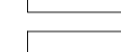

Paving / Surfacing

-  Main access roads & footpaths to be concrete asphalt surfacing to engineer's specification
-  200x100mm block paving in 'Burnt Ochre' colour laid in herringbone pattern with stretcher border.
-  200x100mm permeable block paving in 'Burnt Ochre' colour laid in herringbone pattern with stretcher border.
-  100x100mm block paving with occasional coloured blocks to form a pixilated pattern (see drawing for indicative colour design)
-  Silver - grey blocks to table approaches

Landscaping

-  Existing trees / vegetation retained
-  Proposed tree
-  Amenity Grass to be seeded with Emorsgate EF1 Flowering Lawn Mix
-  Pollinator grassland to be cut three times a year and to be Euro Flora Sarah Bouquet mix
-  Proposed ornamental evergreen groundcover planting
-  Proposed formal beech hedge 1.5m wide


Features

-  6 inch square 600mm high chamfered top treated timber bollards at 1.5m cts or as shown
-  Galvanised steel lockable droppable bollard
-  Garden fencing 1.8m high
-  1.2m high wall with 0.6m high trellis above.
-  1.8m high garden wall.
-  1.0m high post and rail timber fence
-  1.0m high hot-dipped galvanised flat-topped railings and gate, powder-coated (RAL 7016)
-  Bench
-  Feature sculpture
-  Bin and cycle storage
-  Sheffield cycle parking with tarmac pad beneath
-  Ramped access to threshold of Block B



Tree Schedule

No	Code	Latin Name	Common Name	Girth	Height	Specification
7	Ae	Acer campestre 'Elegant'	Upright Field Maple	12-14 cm	3.5-4.25 m	Heavy Standard C.G.
9	Ac	Acer campestre	Field Maple	12-14 cm	3.5-4.25 m	Heavy Standard C.G.
7	Al	Amelanchier lamarkii	Snowy Mespilus	Multi-stemmed	1.5m - 1.8m	
9	Bp	Betula pendula 'Tristis'	Weeping Silver Birch	12-14 cm	3.5-4.25 m	Heavy Standard C.G.
19	Bo	Betula pendula 'Obelisk'	Fastigate Silver Birch	14-16 cm	4.25-6.0 m	Extra Heavy Standard C.G. Clear stem to 2.1m
13	Cff	Carpinus betulus 'Frans Fontaine'	Hornbeam (fastigate variety)	14-16 cm	4.25-6.0 m	Extra Heavy Standard C.G. Clear stem to 2.1m
7	Py	Pyrus calleryana 'Chanticleer'	Streetwise Ornamental pear	14-16 cm	4.25-6.0 m	Extra Heavy Standard C.G. Clear stem to 2.1m
1	Pa	Prunus avium 'Plena'	Wild Cherry (double flowering variety)	12-14 cm	3.5-4.25 m	Heavy Standard C.G.
2	Qr	Quercus robur	English Oak	14-16 cm	4.25-6.0 m	Extra Heavy Standard C.G. Clear stem to 2.1m
Total						
74						

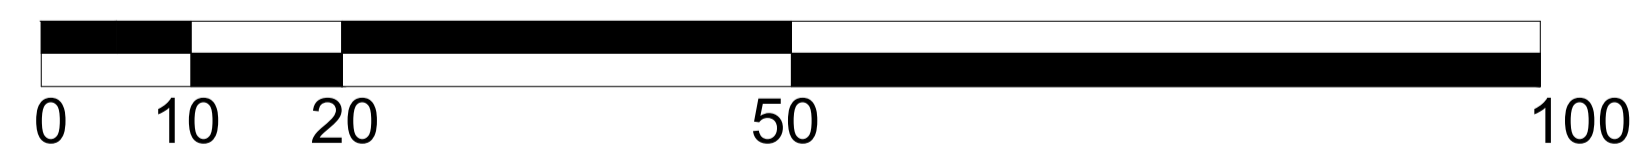

SCALE BAR 1:500

Issue	Revision	Initial	Date

matt lee
LANDSCAPE ARCHITECTURE

9, The Street, Marudon, Bishop's Cleeve, Herts CM23 1DD
email: matt@mattlandarchitecture.com
office: 01279 819195

Project
CHAPEL GATE, BASILDON

Client
SEMPRA HOMES

Title
LANDSCAPE MASTER PLAN

Date: SEPT 2020 Scale: 1:500@A1

Job No. PR196	Drawing No. PR196-01	Rev. G
------------------	-------------------------	-----------

© Copyright Matt Lee Landscape Architecture Limited