
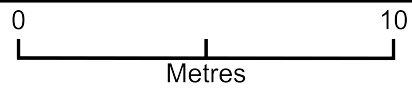


Tower Court, 70 Wharfe View Road

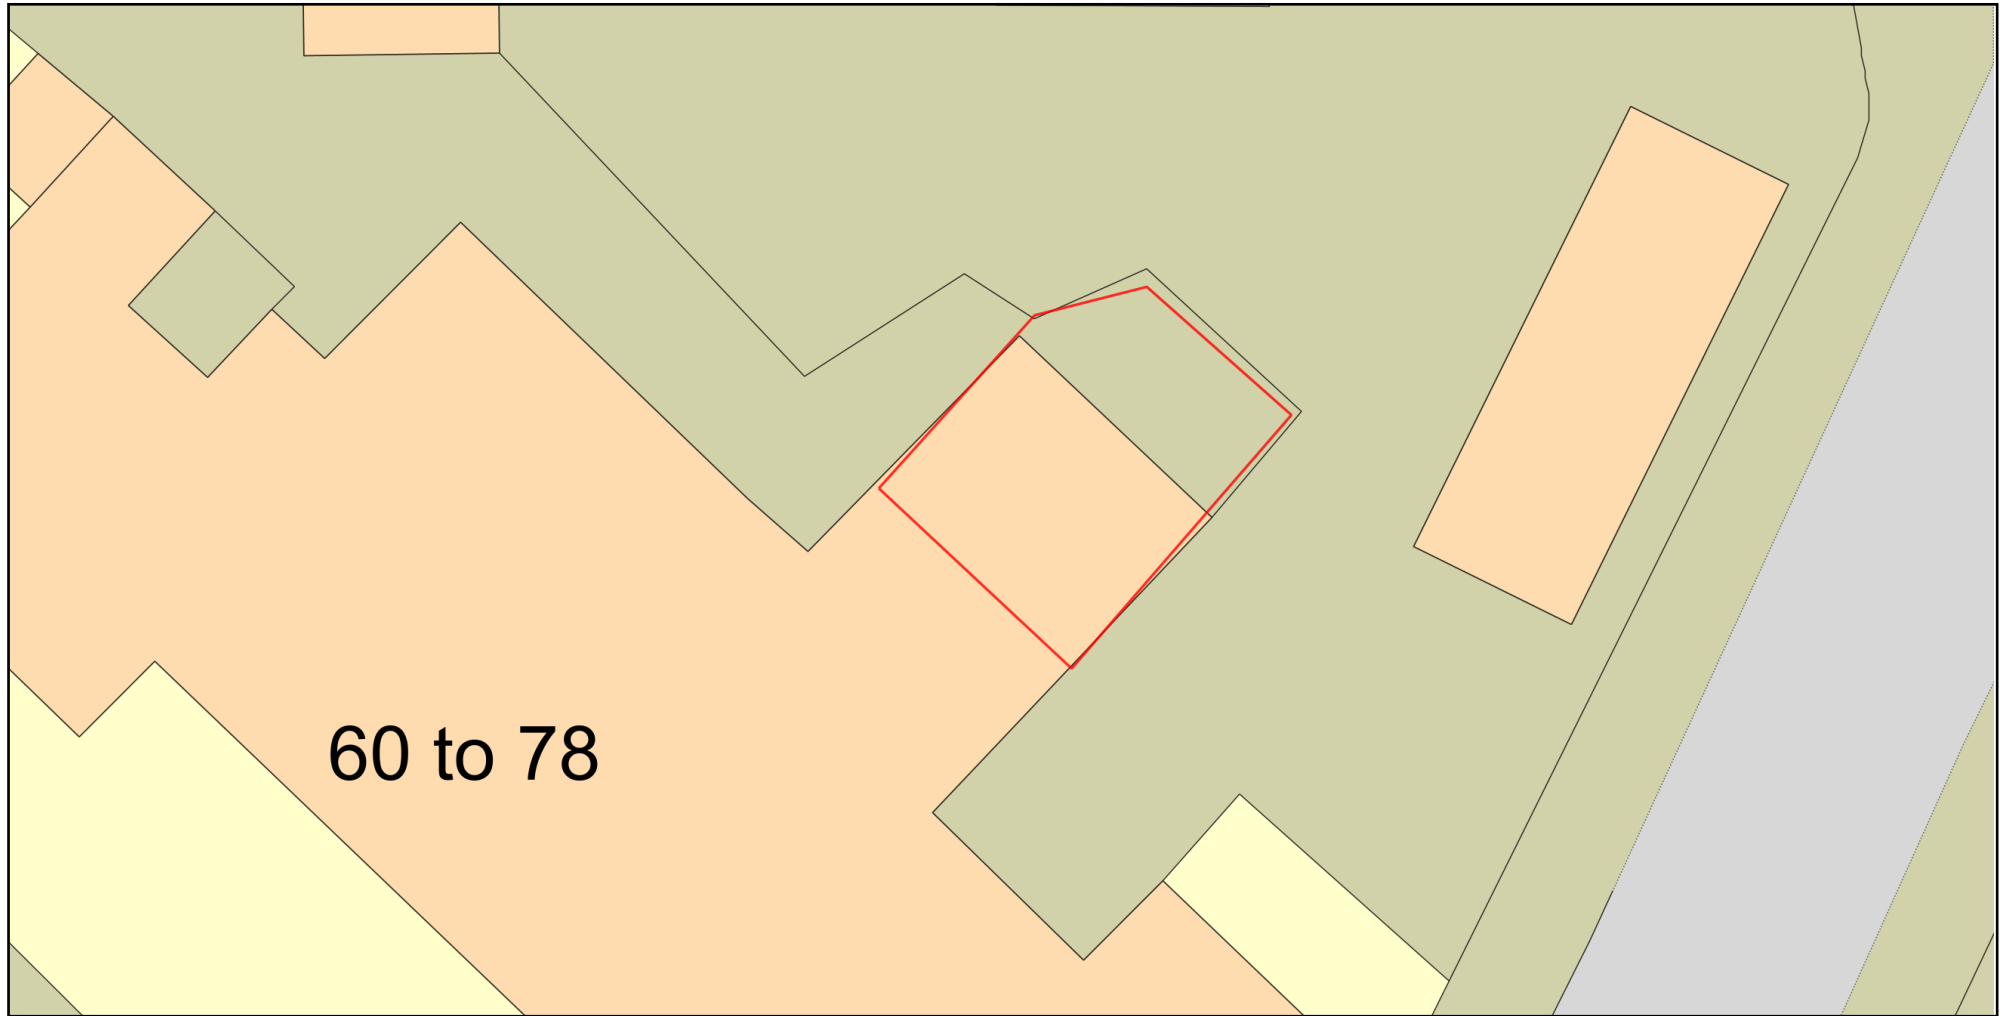

Plan Produced for: Listed Buidling Consent

Date Produced: 21 Apr 2021

Plan Reference Number: TQRQM21111151323408

Scale: 1:200 @ A4

© Crown copyright and database rights 2021 OS 100042766