


0 1 2 3 4 5 (1:50)

New 'Plan' tiled roofing all at 40° pitch etc. see sections spec. with matching hip and ridge tiles with continuous ridge vents, with corrugated code 5 lead valleys or valley tiles, with 100 Ø R.W. gutters to 75 Ø R.W.P.s. New velux rooflight with proprietary flashing

New 100 Ø SVP up to vented terminal at min 900 above opening

Return across new R.W. gutter and R.W.P. to discharge over roof

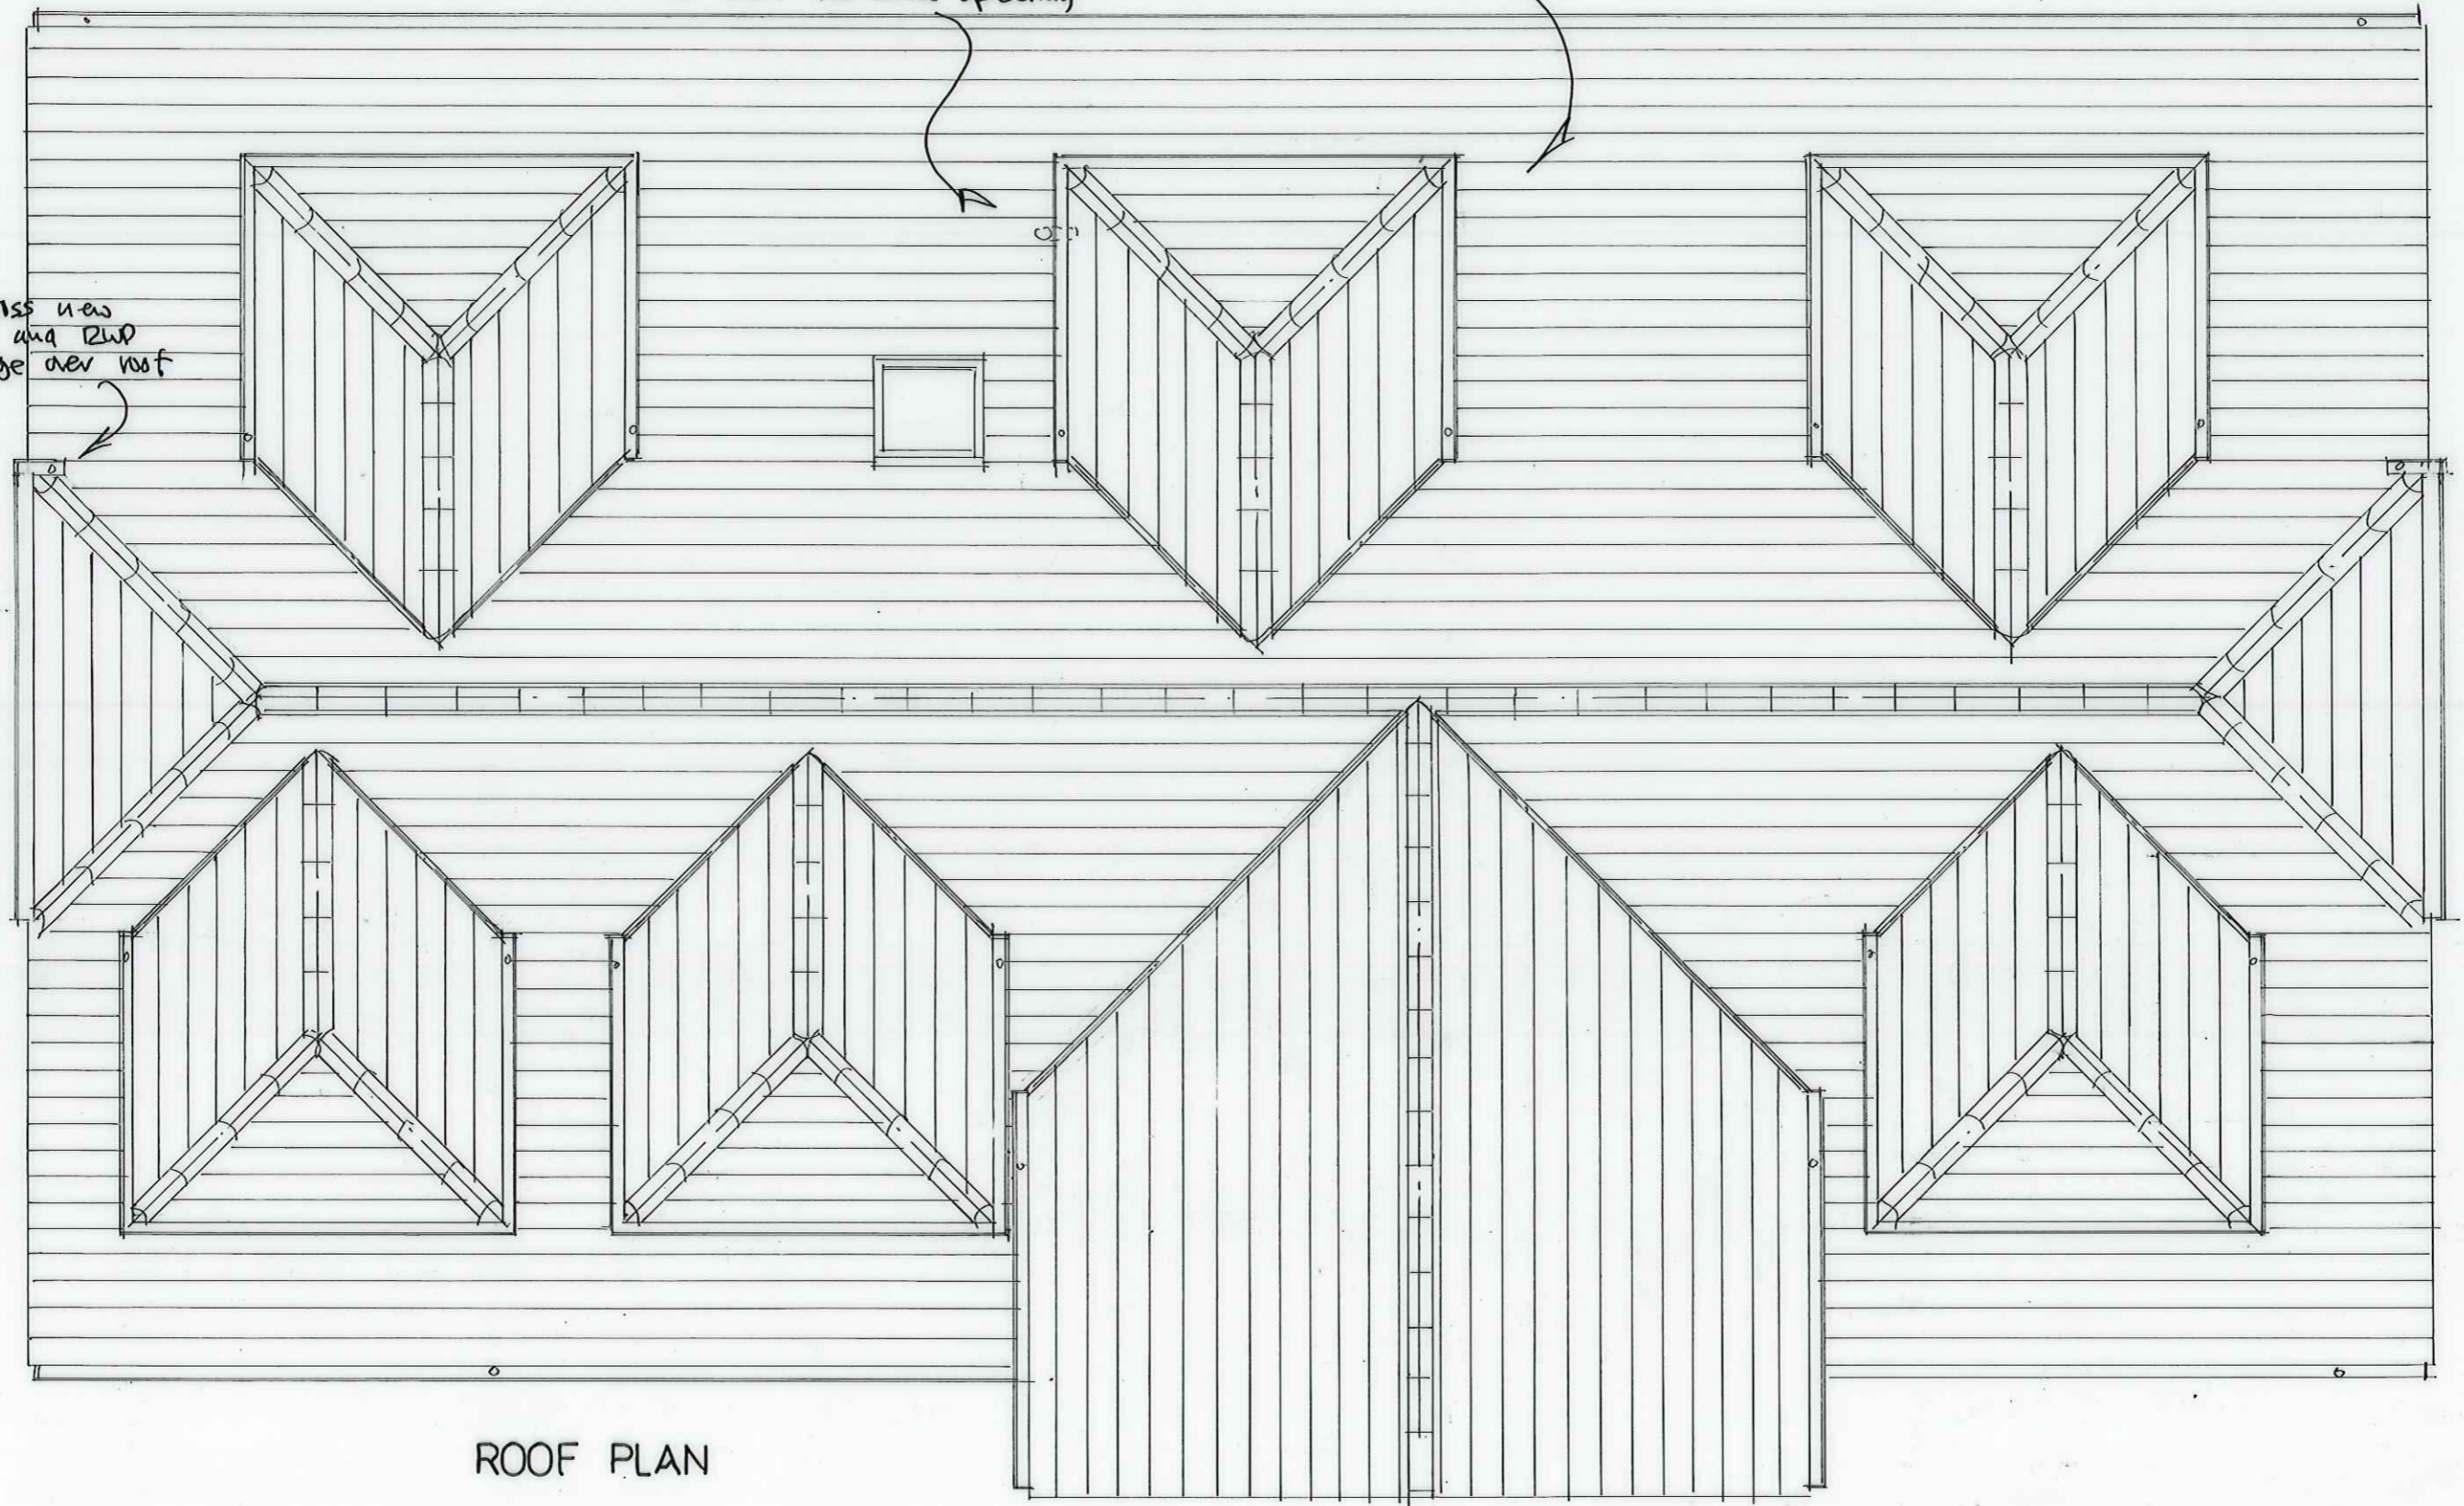

ROOF PLAN