




0 1 2 3 4 5 (1:50)

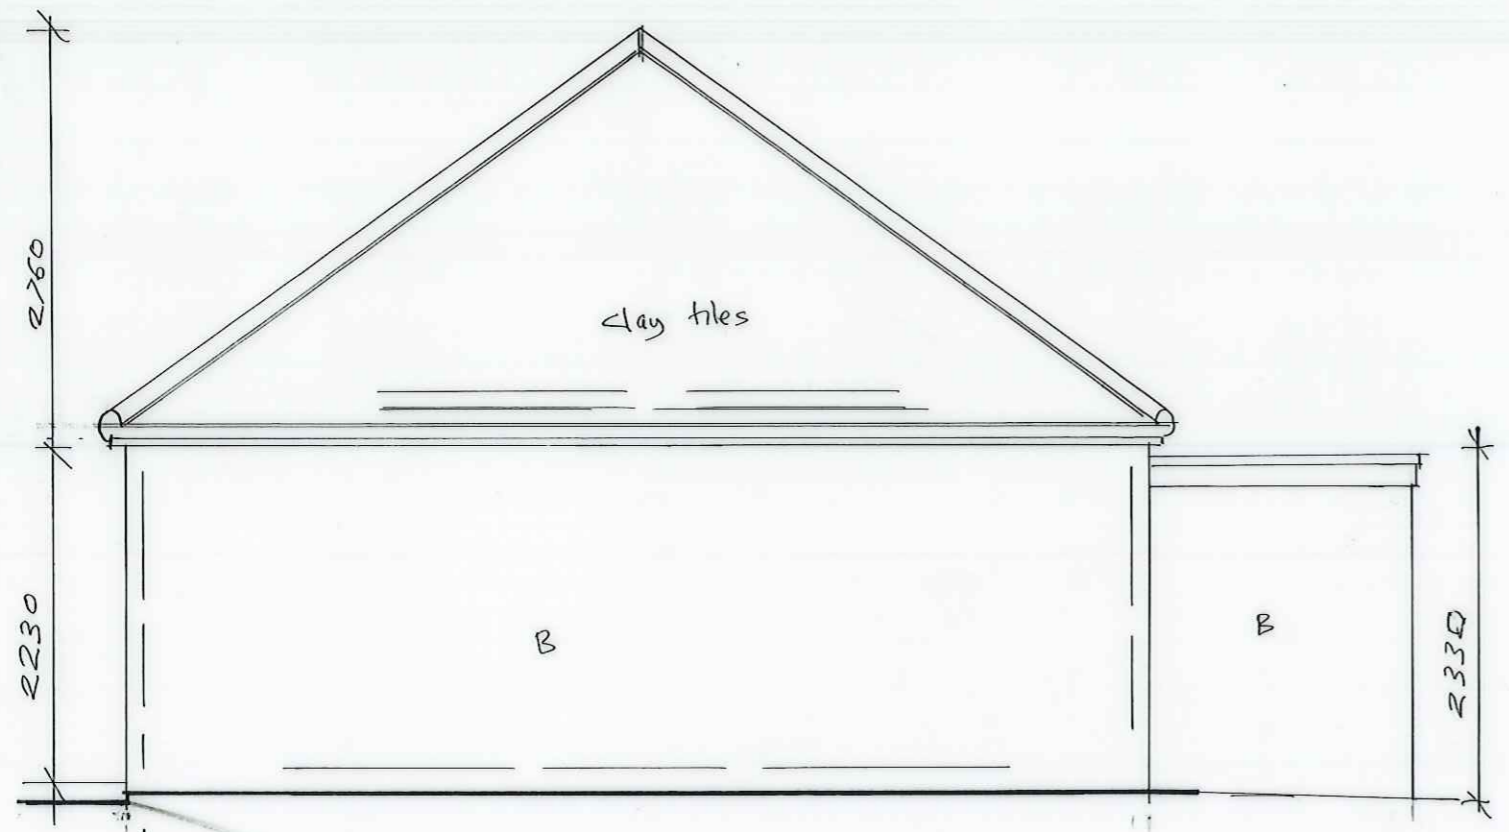


FLANK

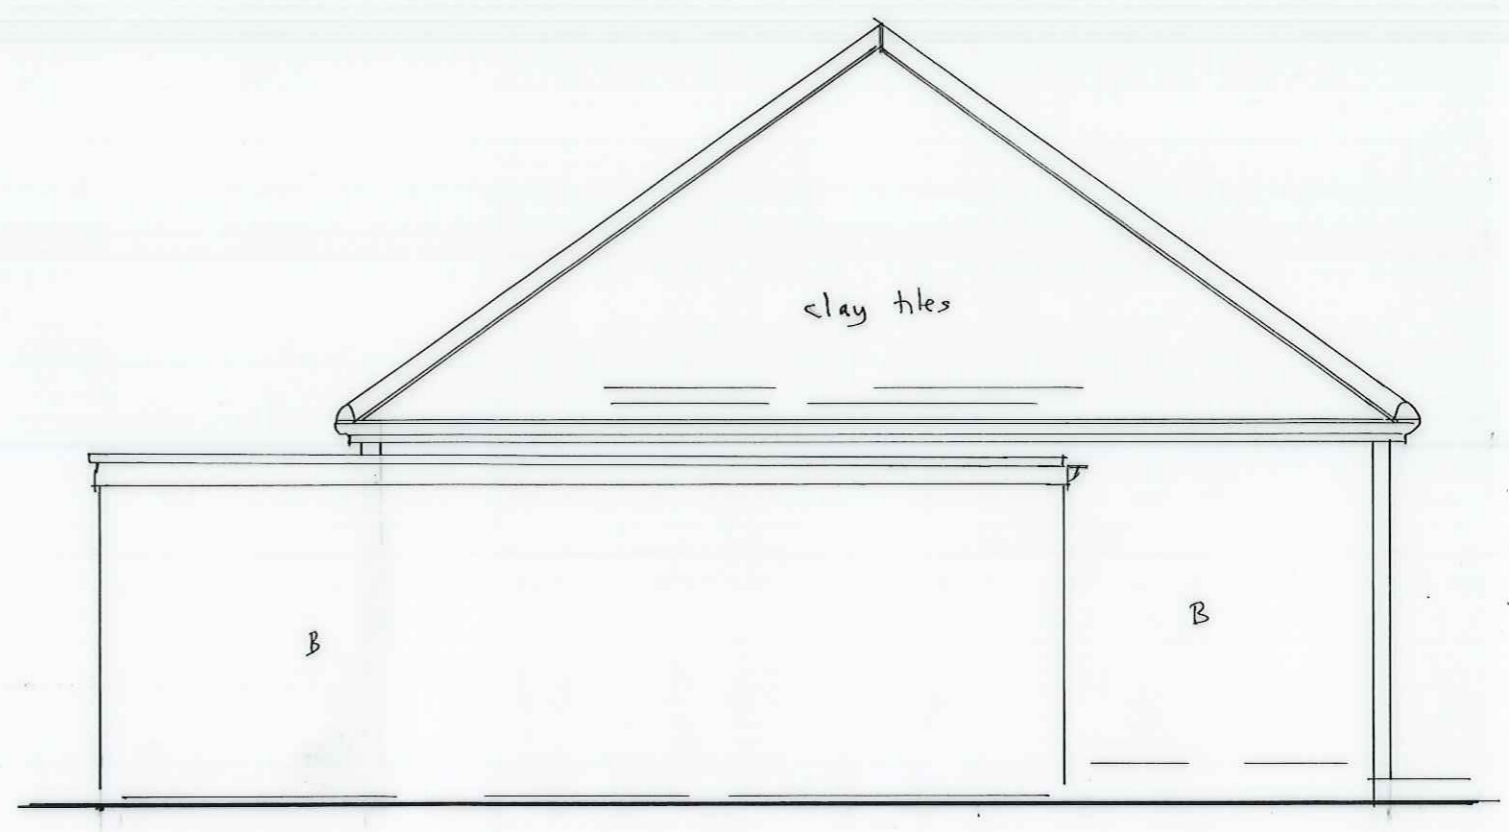

SIDE

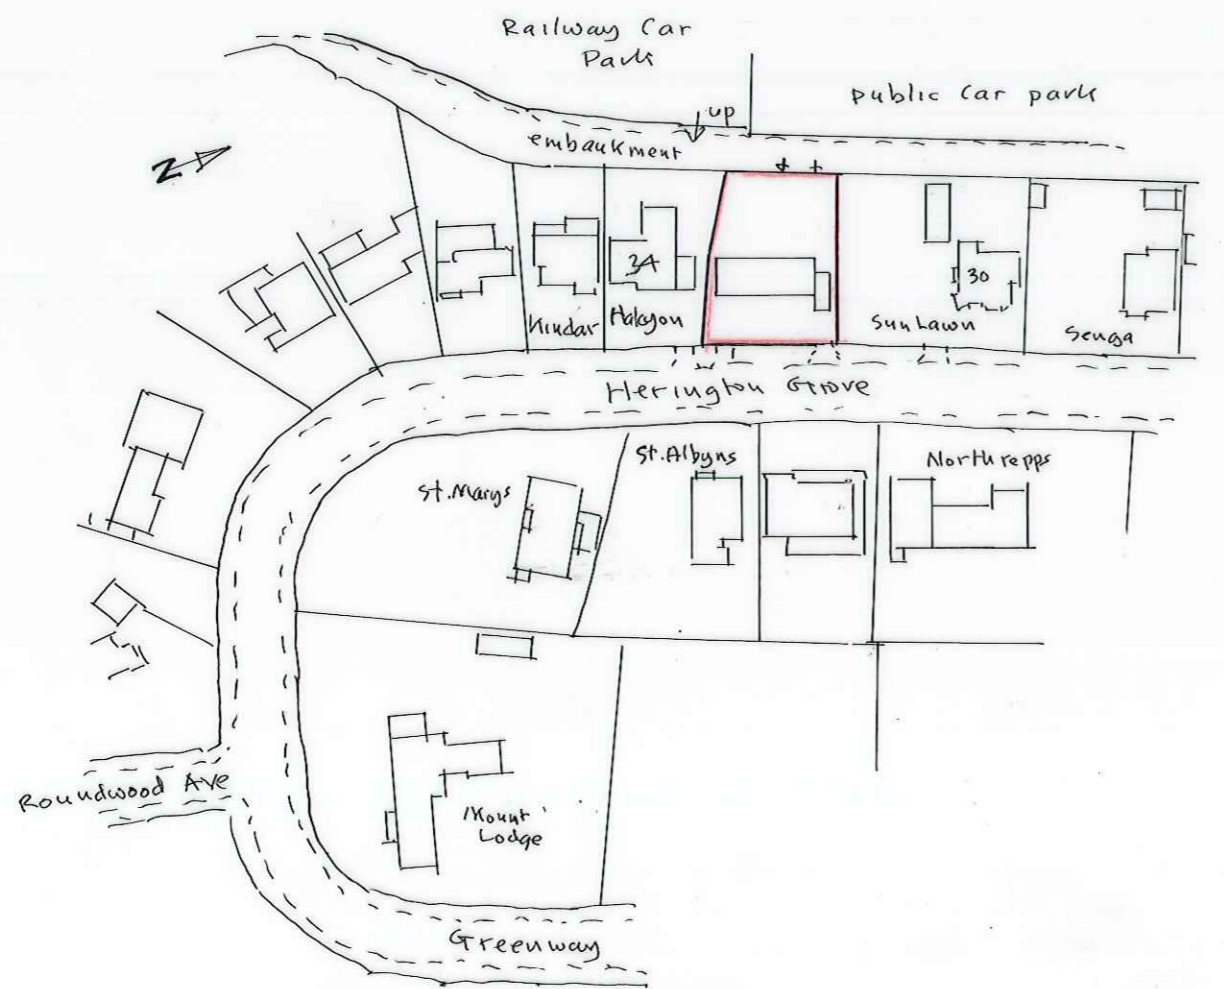

LOCATION PLAN 1:1250

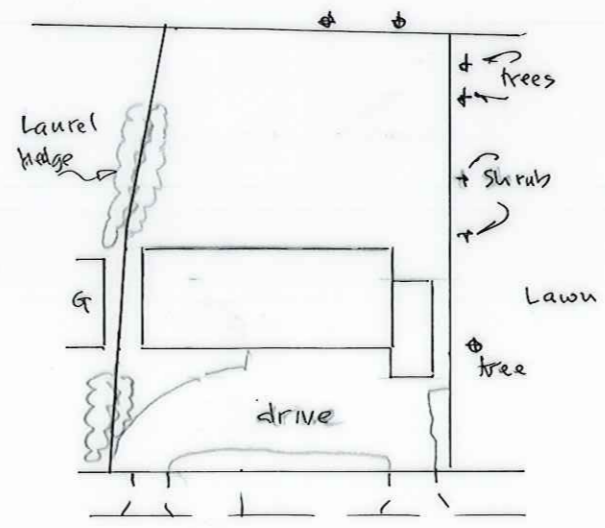

SITE PLAN 1:500

EXISTING SIDE+FLANK ELEVATIONS 1:50
 SITE+LOCATION PLANS
 Drg.No. HG:32:JAWS:E E2