


0 1 2 3 4 5 (1:50)

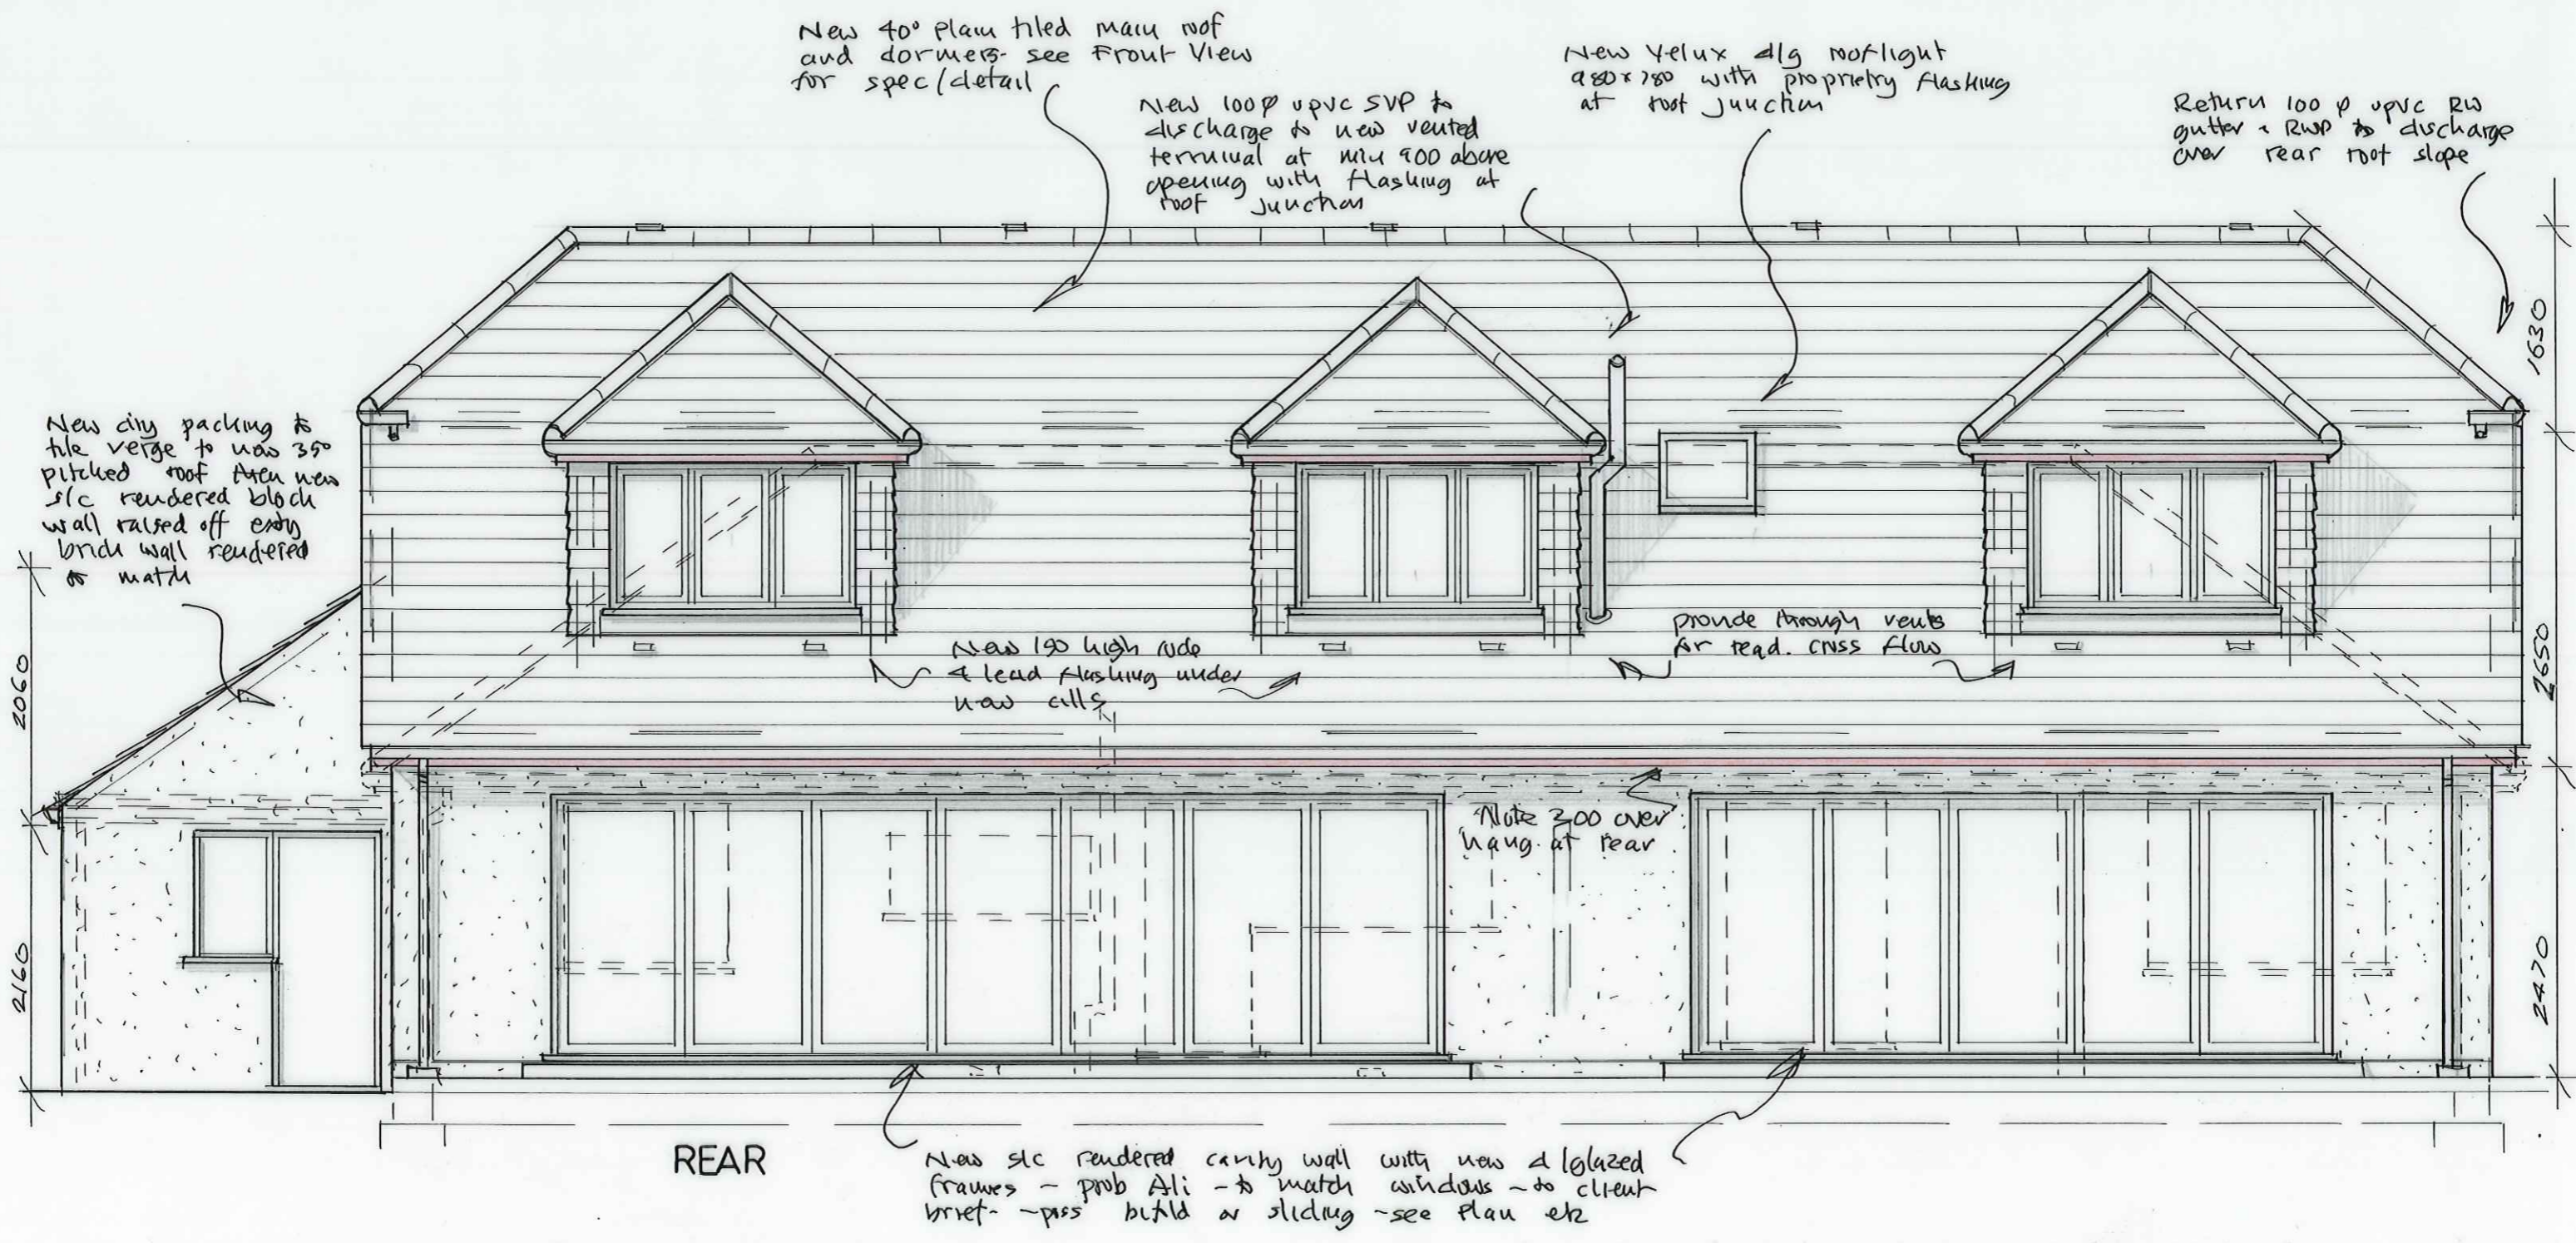

REAR

PROPOSED REAR ELEVATION 1:50  
Drg.No. HG:32:JAWS:PE2