



TYPICAL ELEVATION

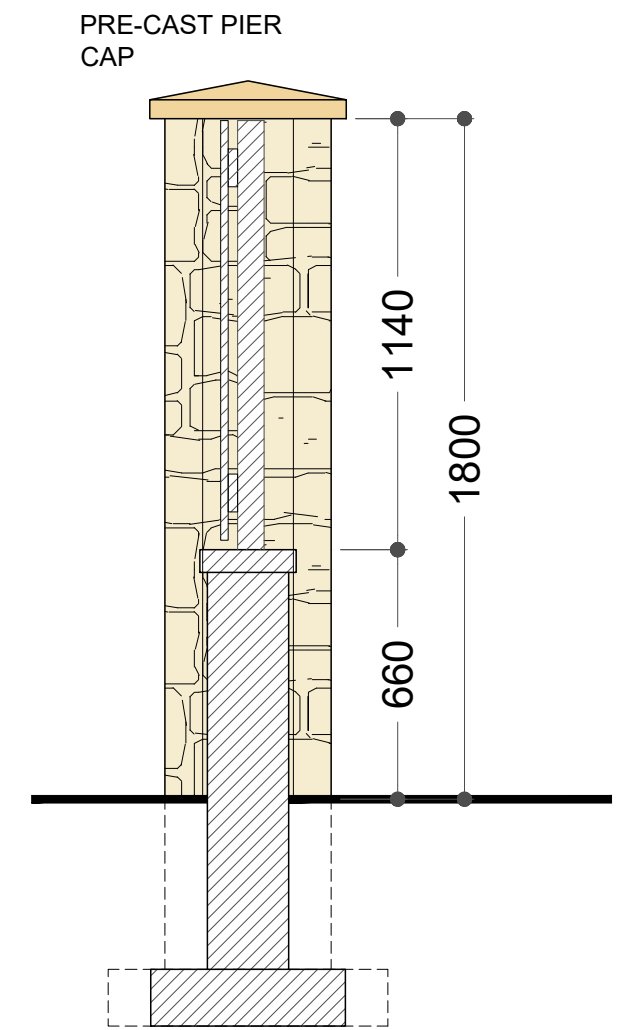

TYPICAL SECTION

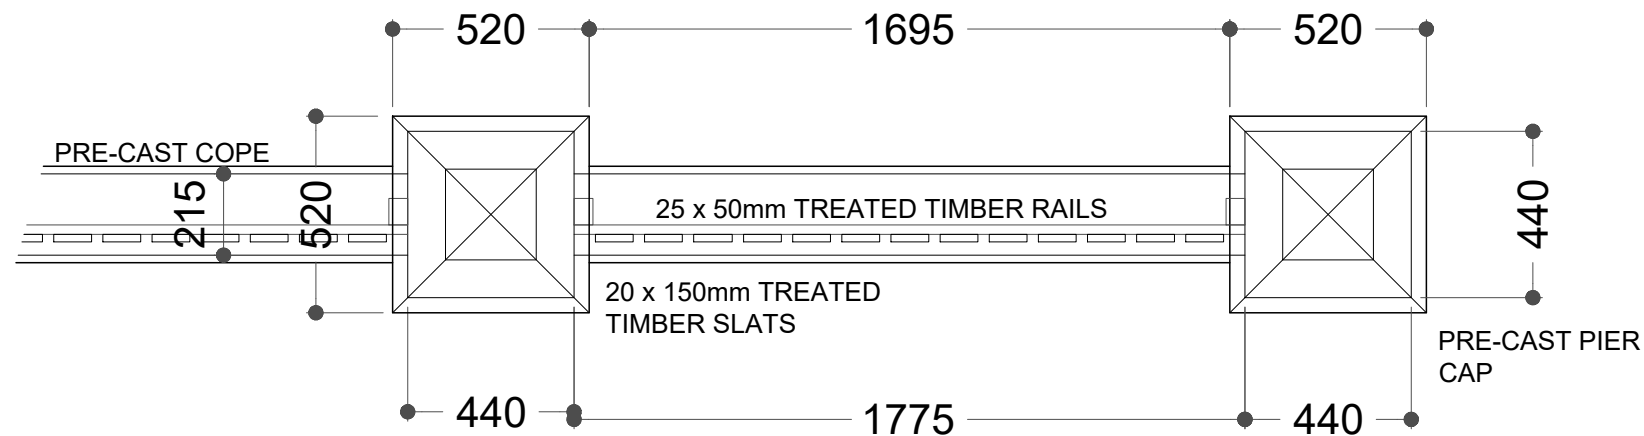

TYPICAL PLAN

