


Sub  
Sta

CASTLEHILL ROAD

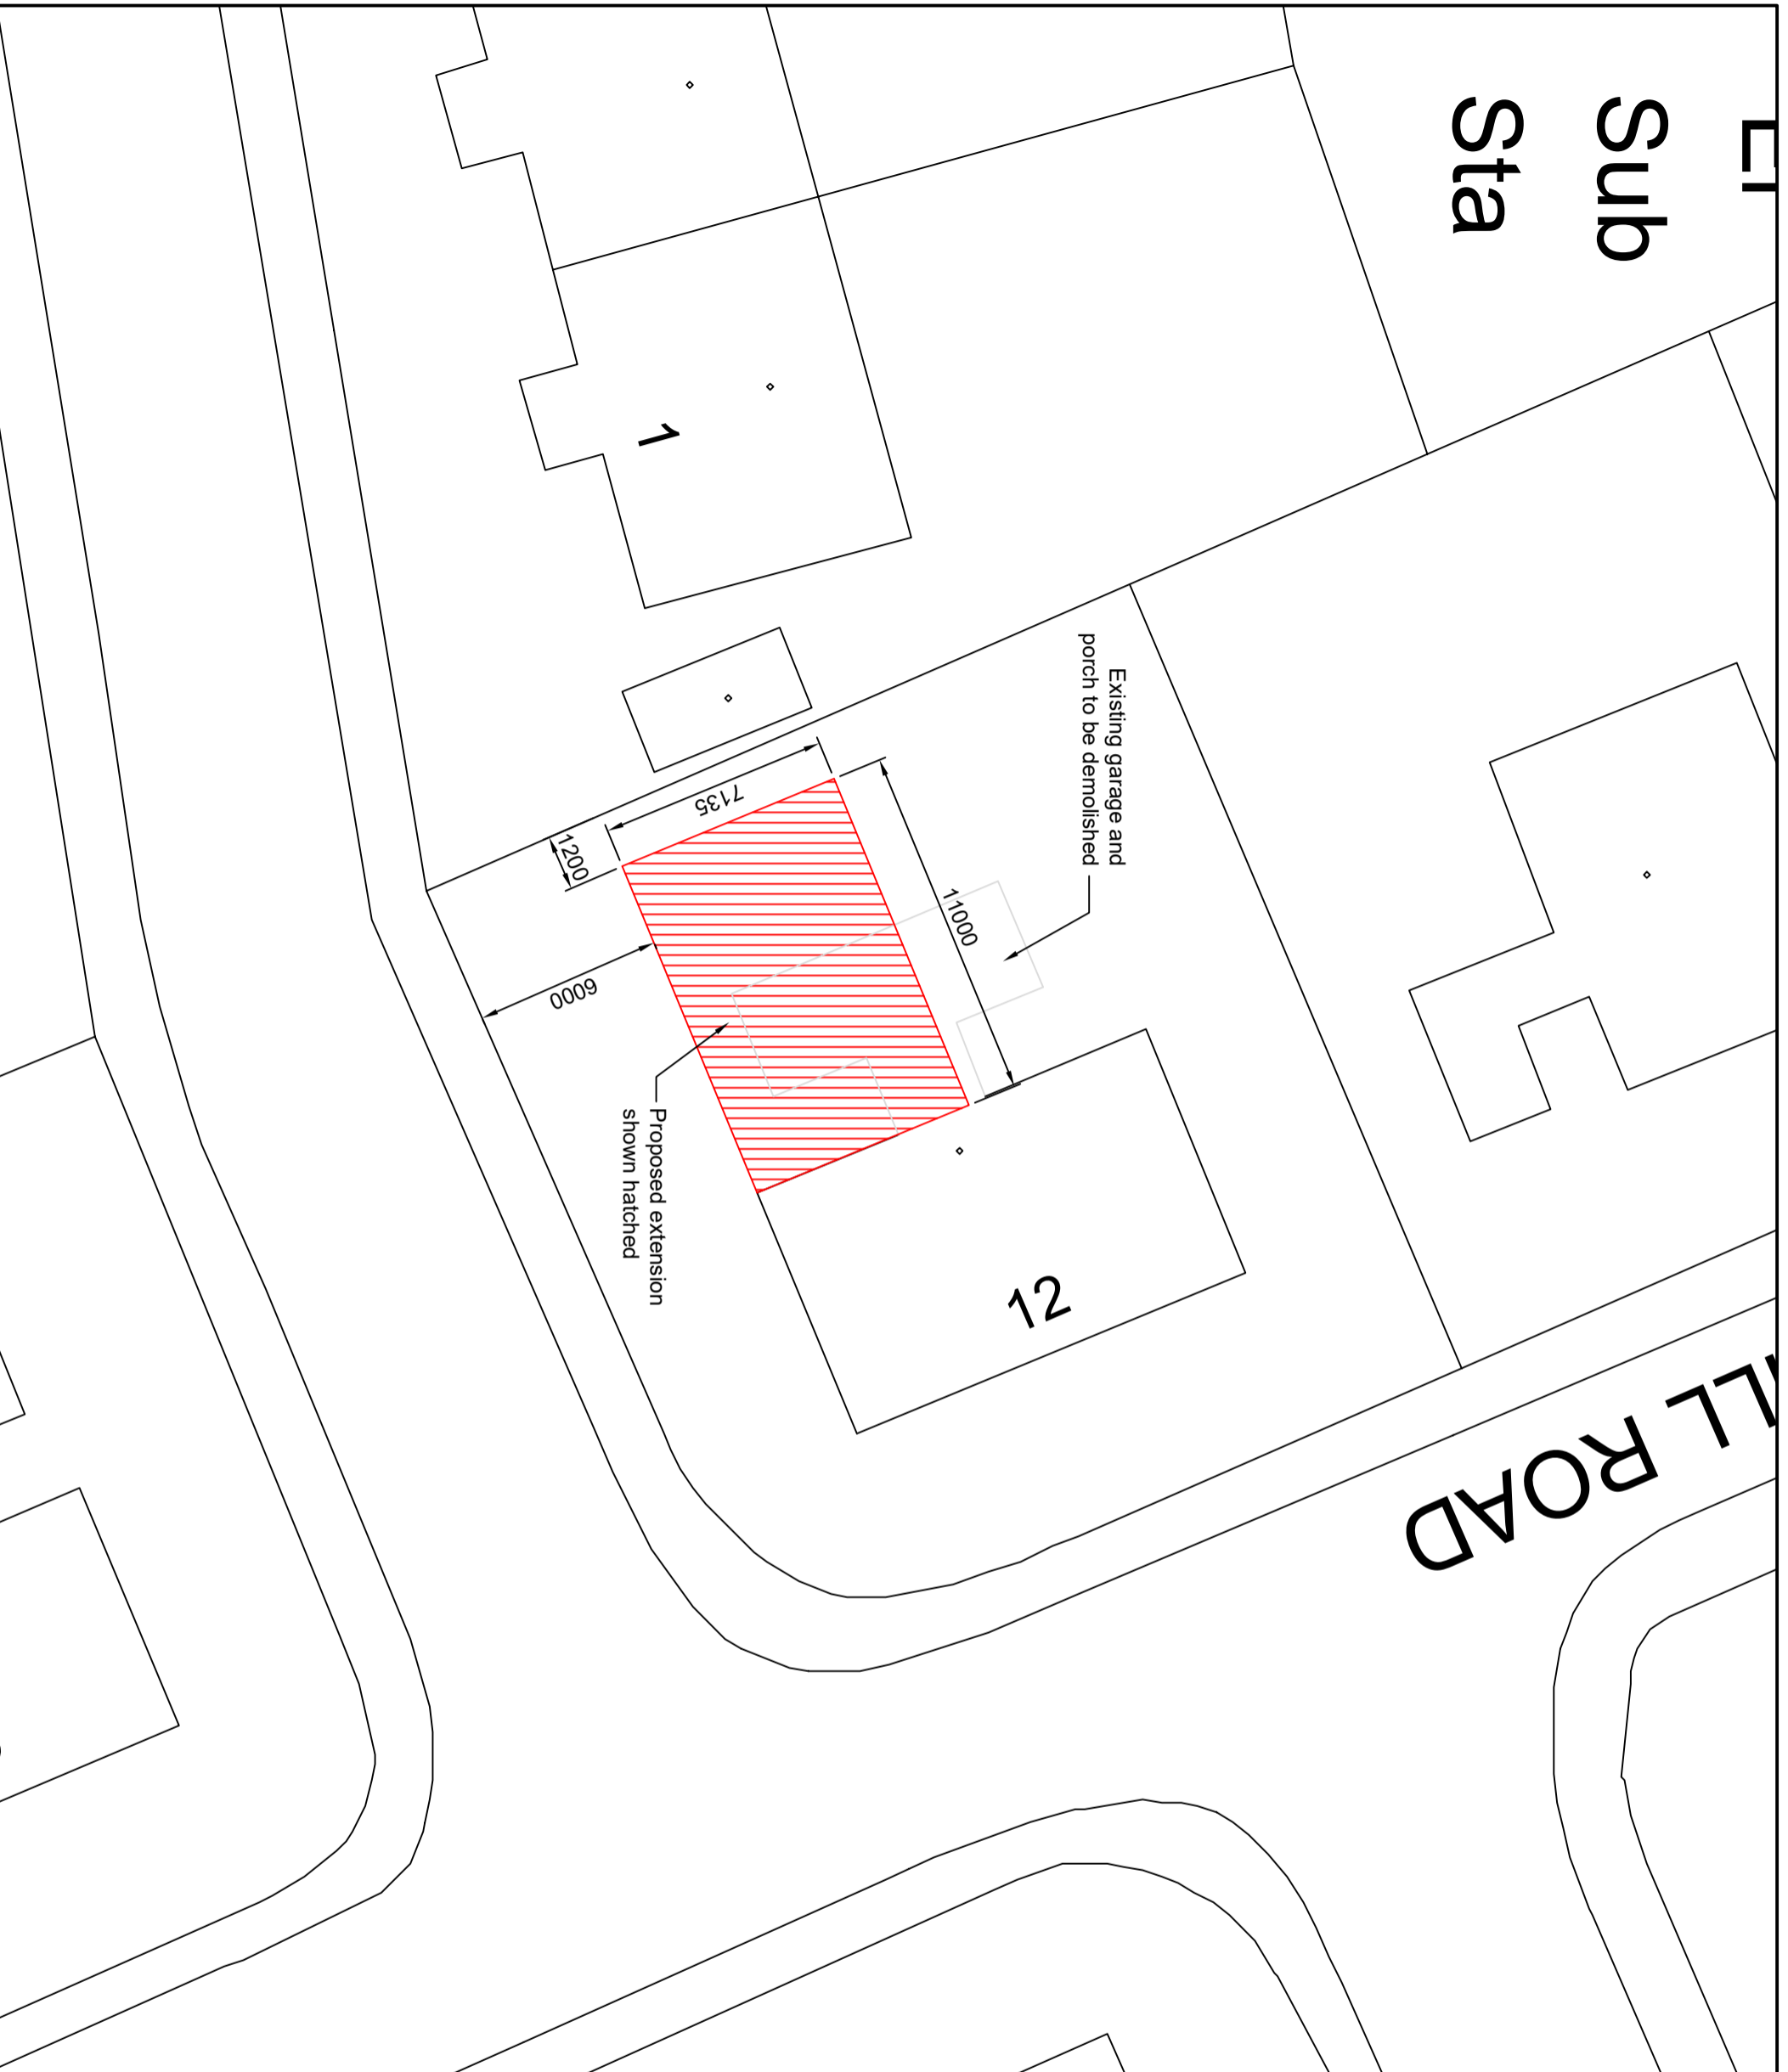

**ORIGINAL DRAWING SIZE A3**

This drawing is the property of Structural Surveys & Design Scotland Ltd & should not be used or amended by an others without prior permission

**Block Plan**  
**Scale 1:500**

rev	description	by	date
<p>Project: <b>Proposed Single Storey Extension at 12 Castlehill Road, Stewarton</b></p> <p>Client: <b>Mr &amp; Mrs Phelps</b></p> <p>Dwg Title: <b>Block Plan</b></p> <p>Dwg Status: <b>PLANNING</b></p> <p>Drawn By: <b>CP</b> 12/04/2021 Check By: <b>CP</b> 12/04/2021</p> <p>Drawing No: <b>SSDS-21-031-P02</b> Rev: <b>-</b></p>			
<p><b>Structural Surveys &amp; Design</b> SCOTLAND</p> <p>Invisible House Suite 6 29 Harbour Place Ardrossan KA22 8BU T: 01563 501 989 E: info@ssd-s.co.uk W: www.ssd-s.co.uk</p>			