


**ORIGINAL DRAWING SIZE A3**  
 This drawing is the property of  
 Structural Surveys & Design Scotland Ltd  
 & should not be used or amended by an  
 others without prior permission

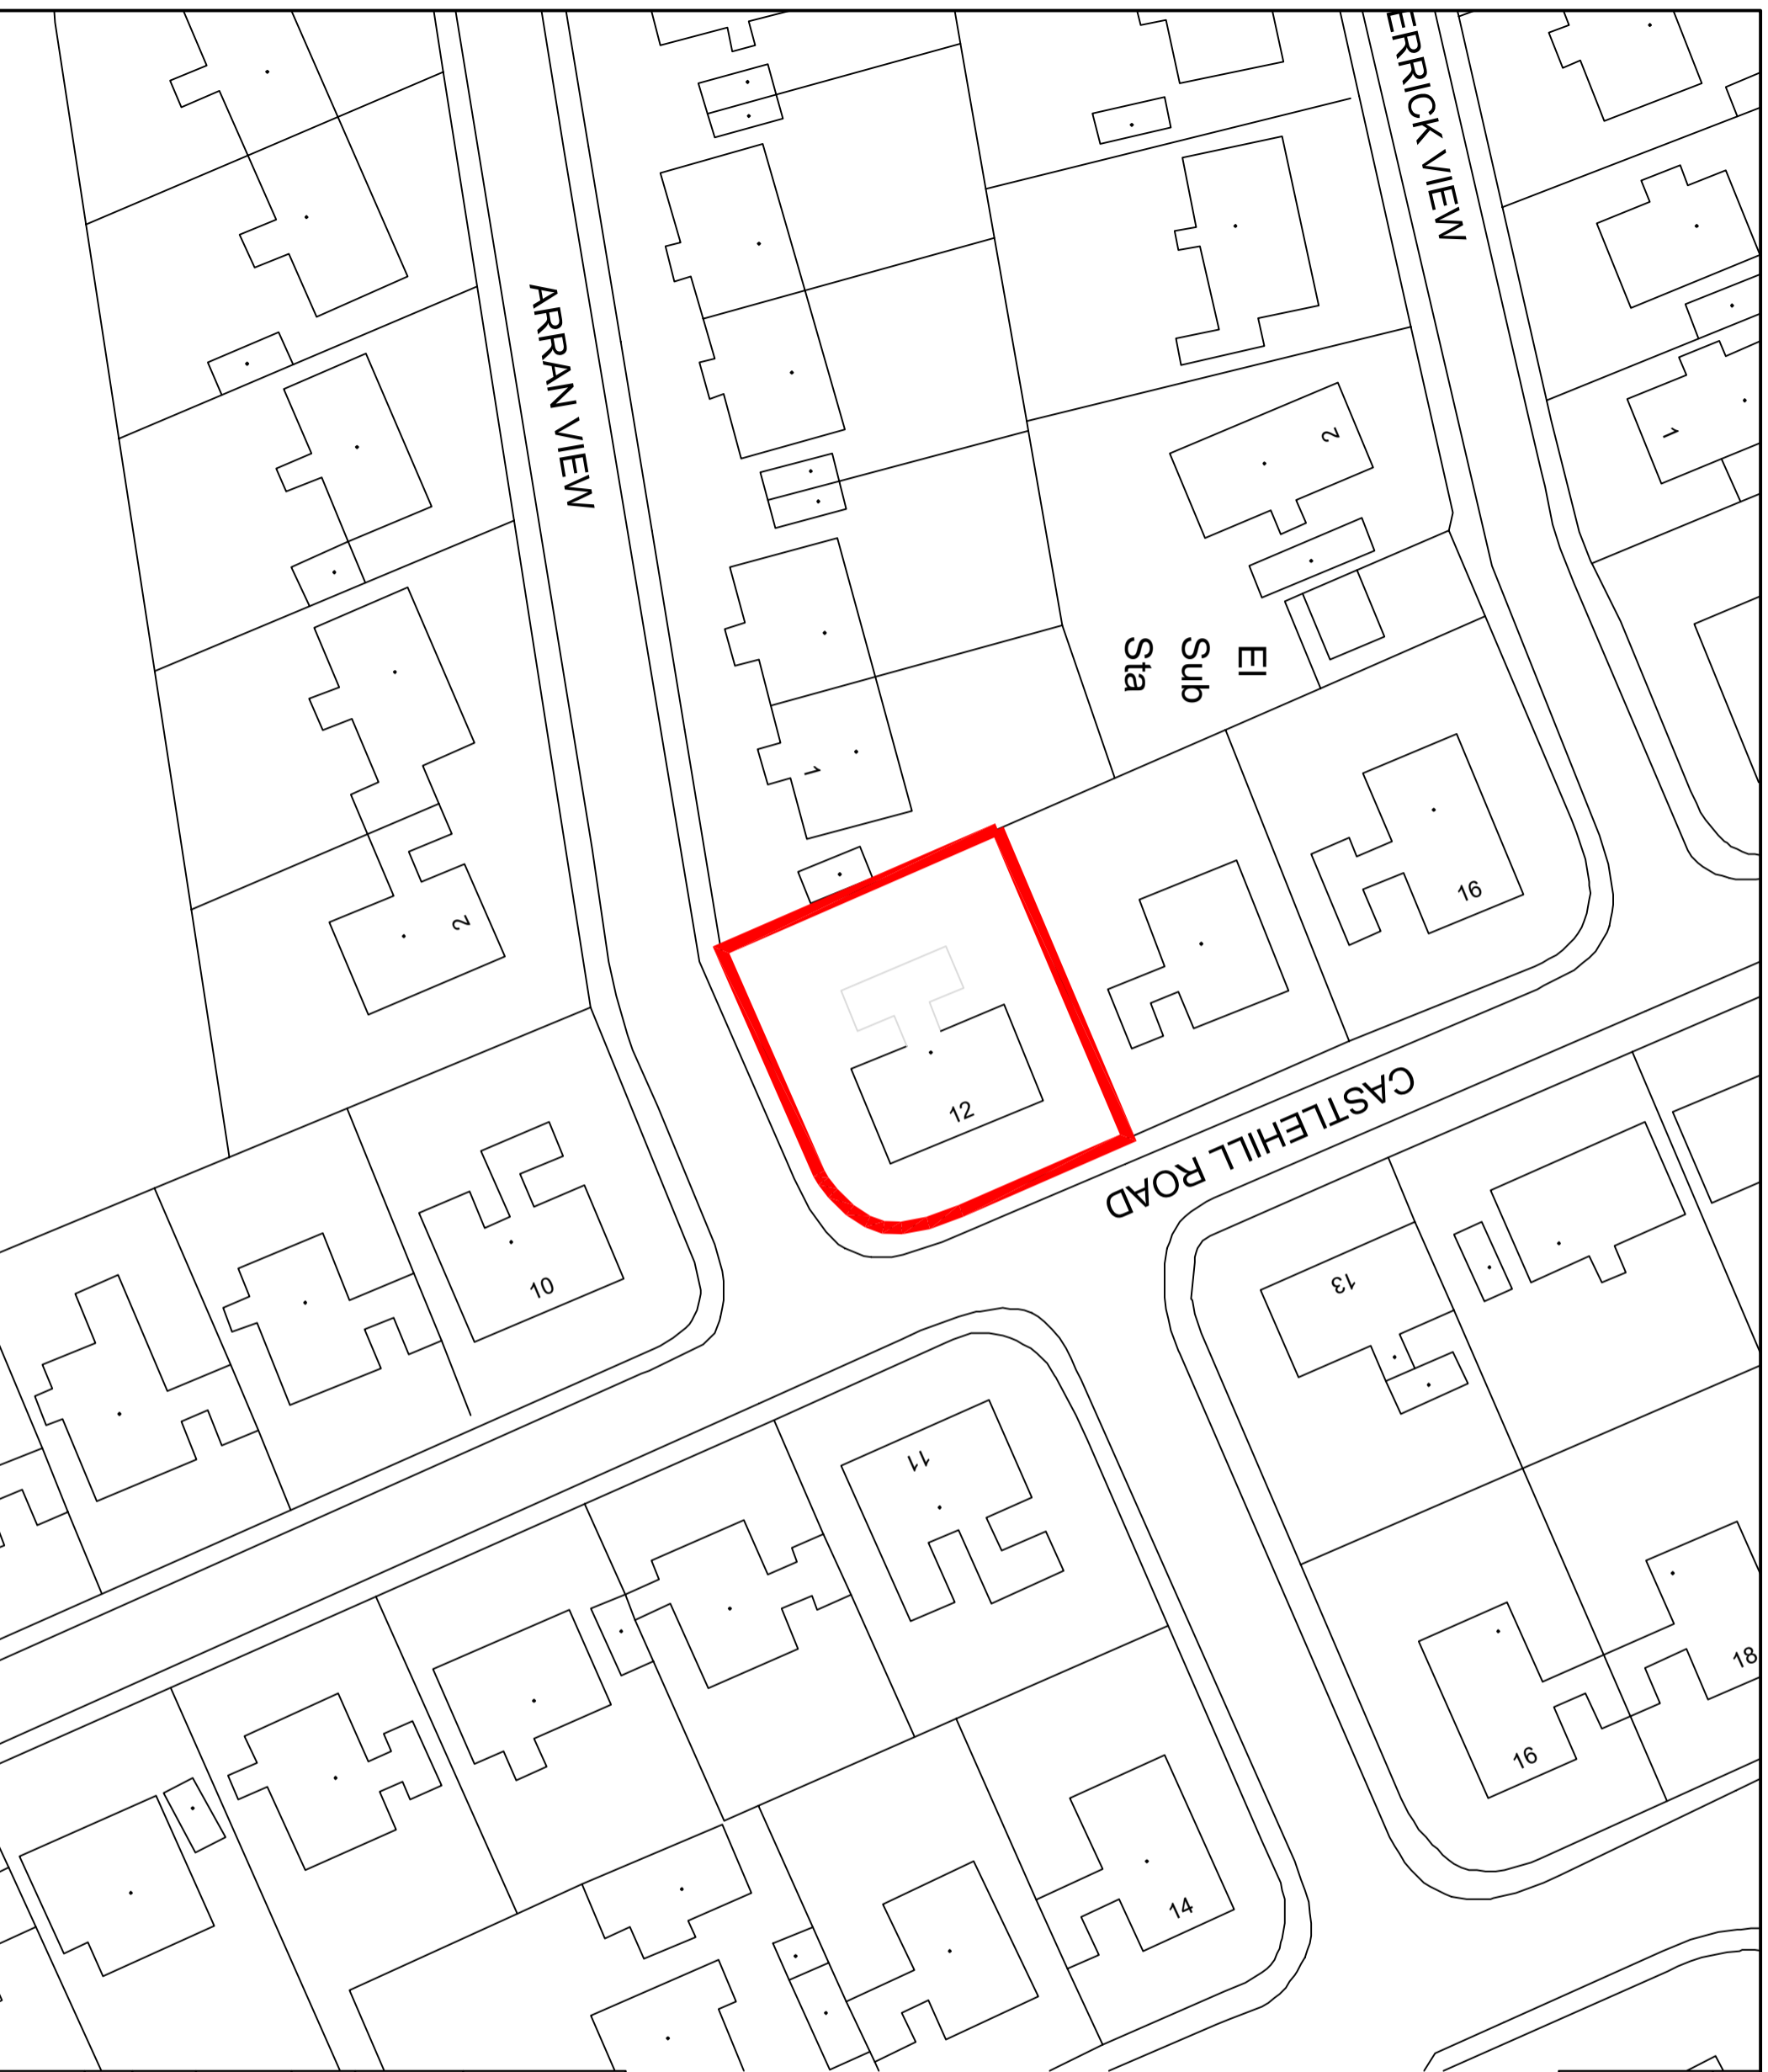

**Location Plan**  
**Scale 1:500**

rev	description	by	date
		Invisible House Suite 6 29 Harbour Place Ardrossan KA22 8BU T: 01563 501 989 E: info@ssd-s.co.uk W: www.ssd-s.co.uk	
<b>Project:</b> Proposed Single Storey Extension at 12 Castlehill Road, Stewarton			
<b>Client:</b> Mr & Mrs Phelps			
<b>Dwg Title:</b> Location Plan			
<b>Dwg Status:</b> PLANNING			
<b>Drawn By:</b> CP 12/04/2021		<b>Check By:</b> CP 12/04/2021	
<b>Drawing No:</b> SDDS-21-031-P01			
<b>Rev:</b> -			