



OIL TANK




ELEVATIONS SCALE 1:100

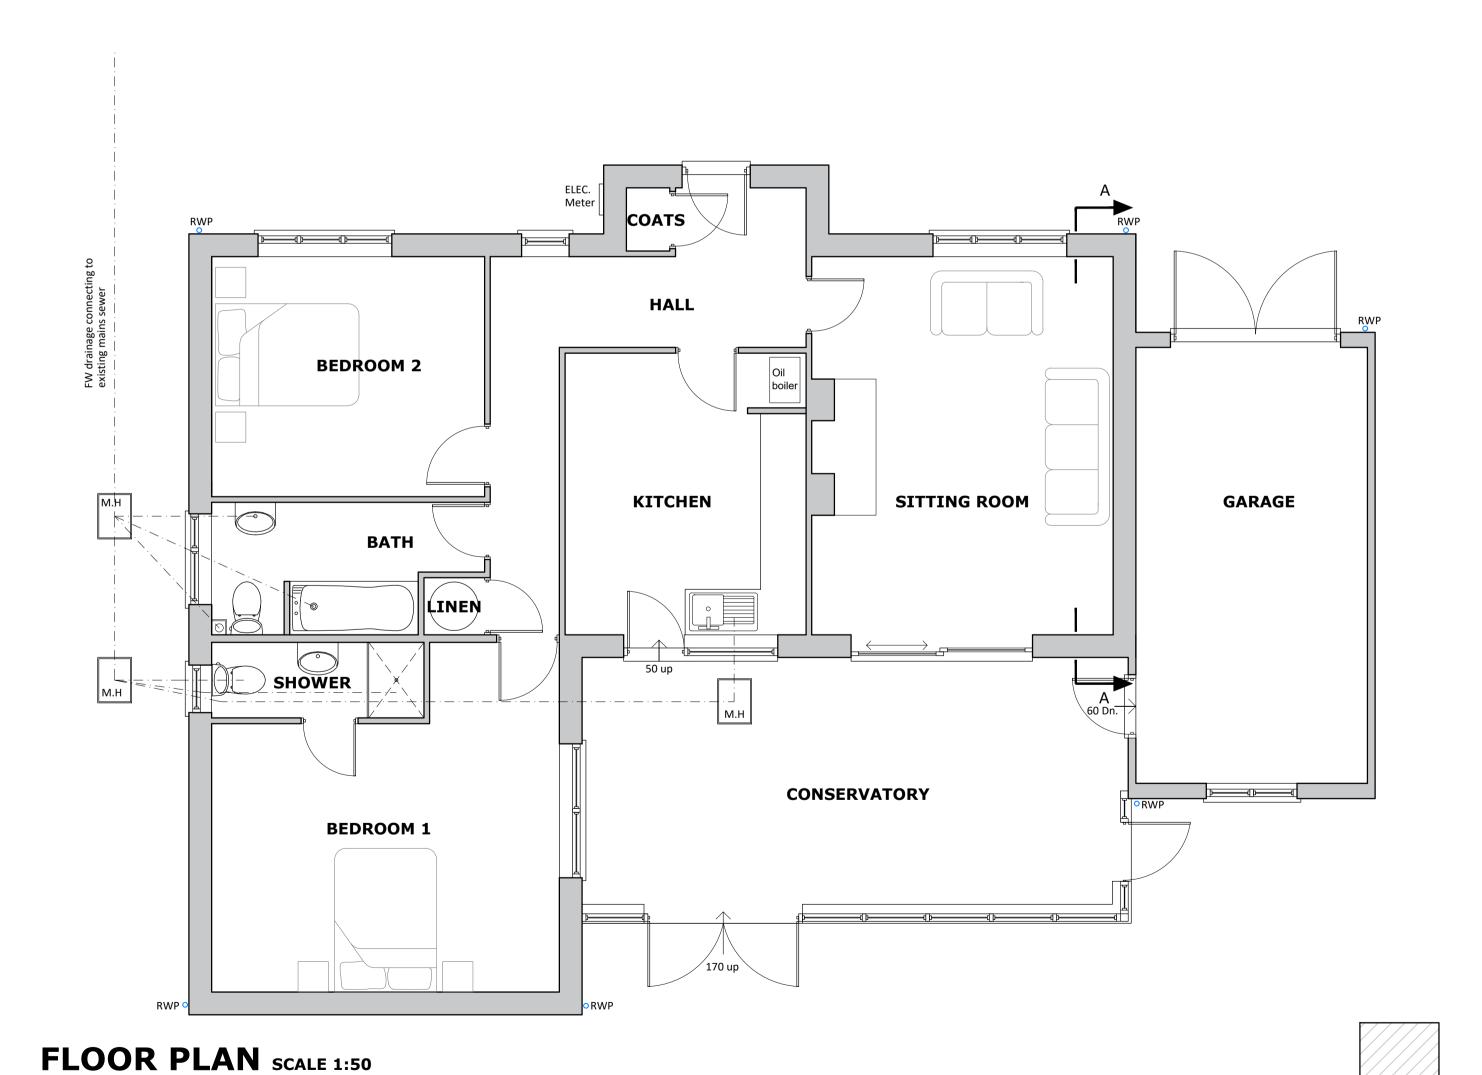

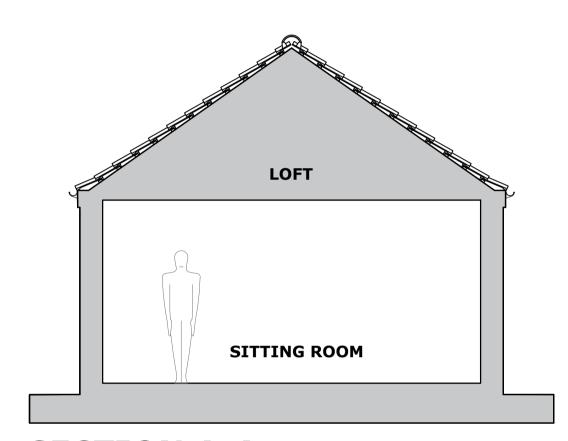

SECTION A-A SCALE 1:50

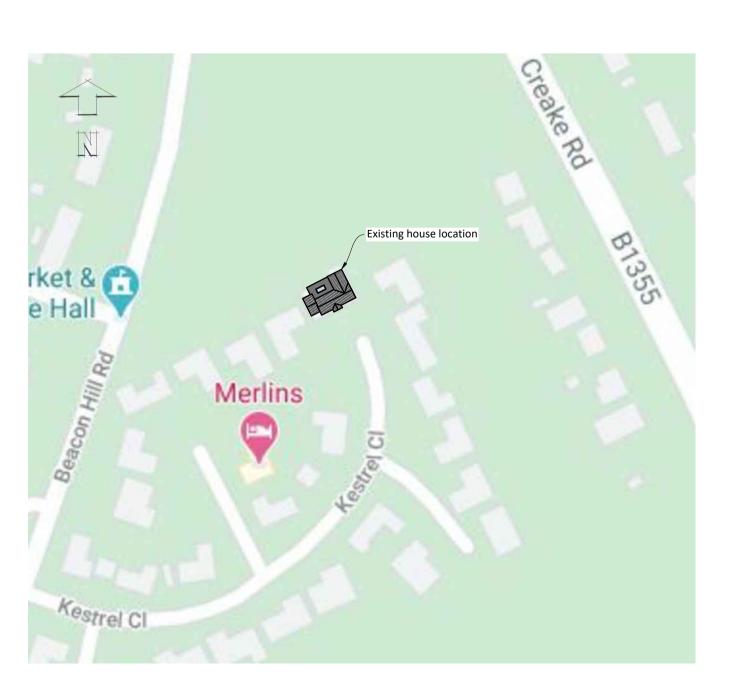

LOCATION PLAN SCALE 1:1250

A-Location Plan Added 15/03/21 **REVISION DETAILS:**

PROJECT:

Proposed Conversion & Extension 12 Kestrel Close Burnham Market PE31 8EF

CLIENT:

Mr M Brook

TITLE:
Plans As Existing

DATE:

11/03/21

VOID ARCHITECTURE

Heath Barn, Norwich Road, Fakenham, Norfolk, NR21 8LZ

: 01328 801536

email: info@voidarchitecture.co.uk web: www.voidarchitecture.co.uk

