




HEAD SECTION DETAIL - FIRST FLOOR 1:2

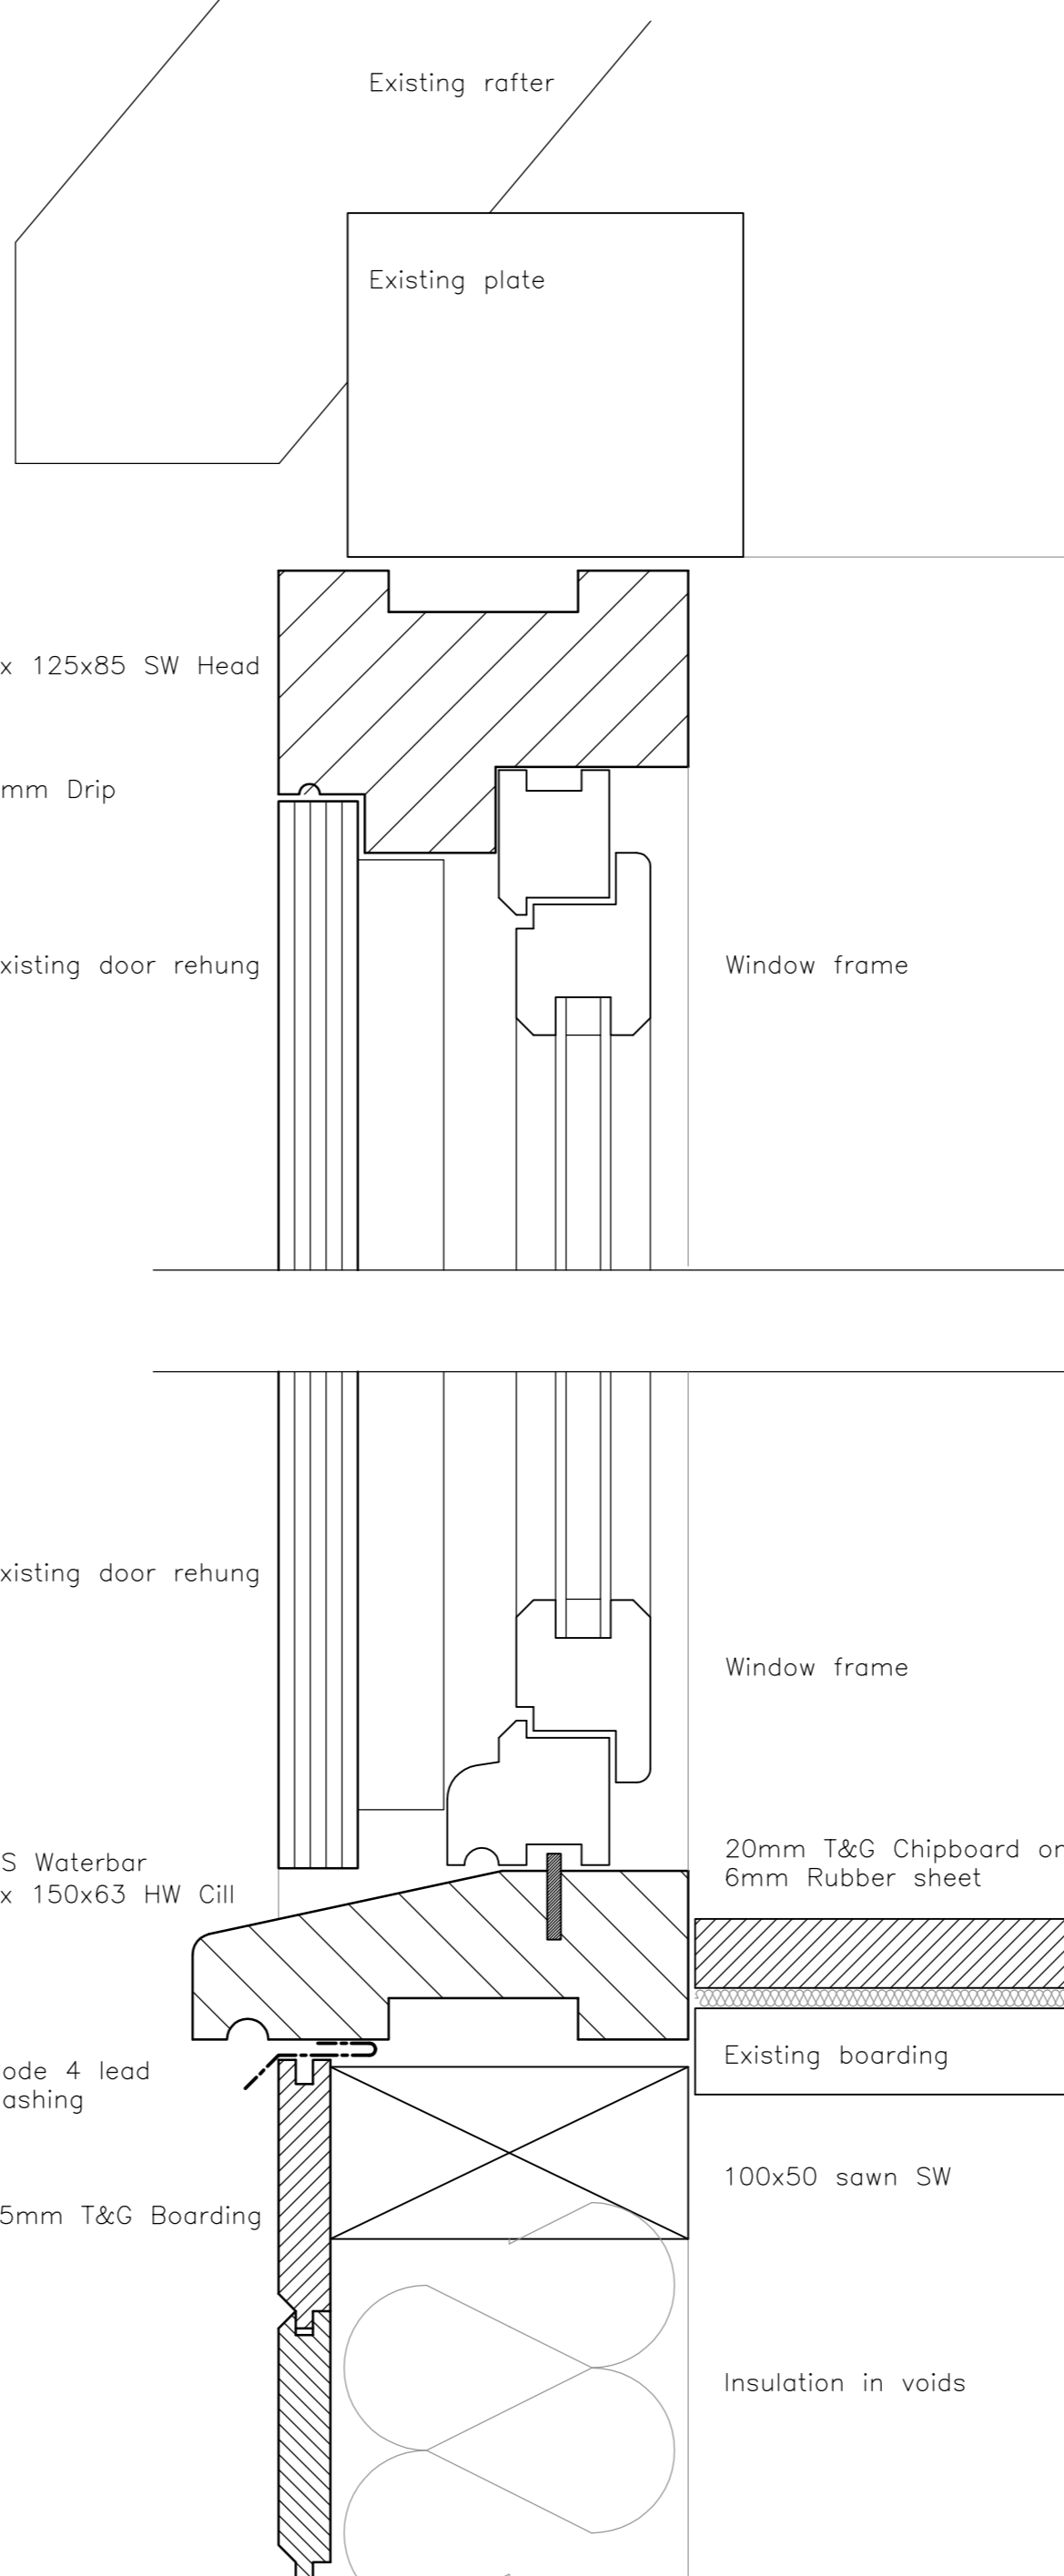


THRESHOLD SECTION DETAIL - FIRST FLOOR 1:2

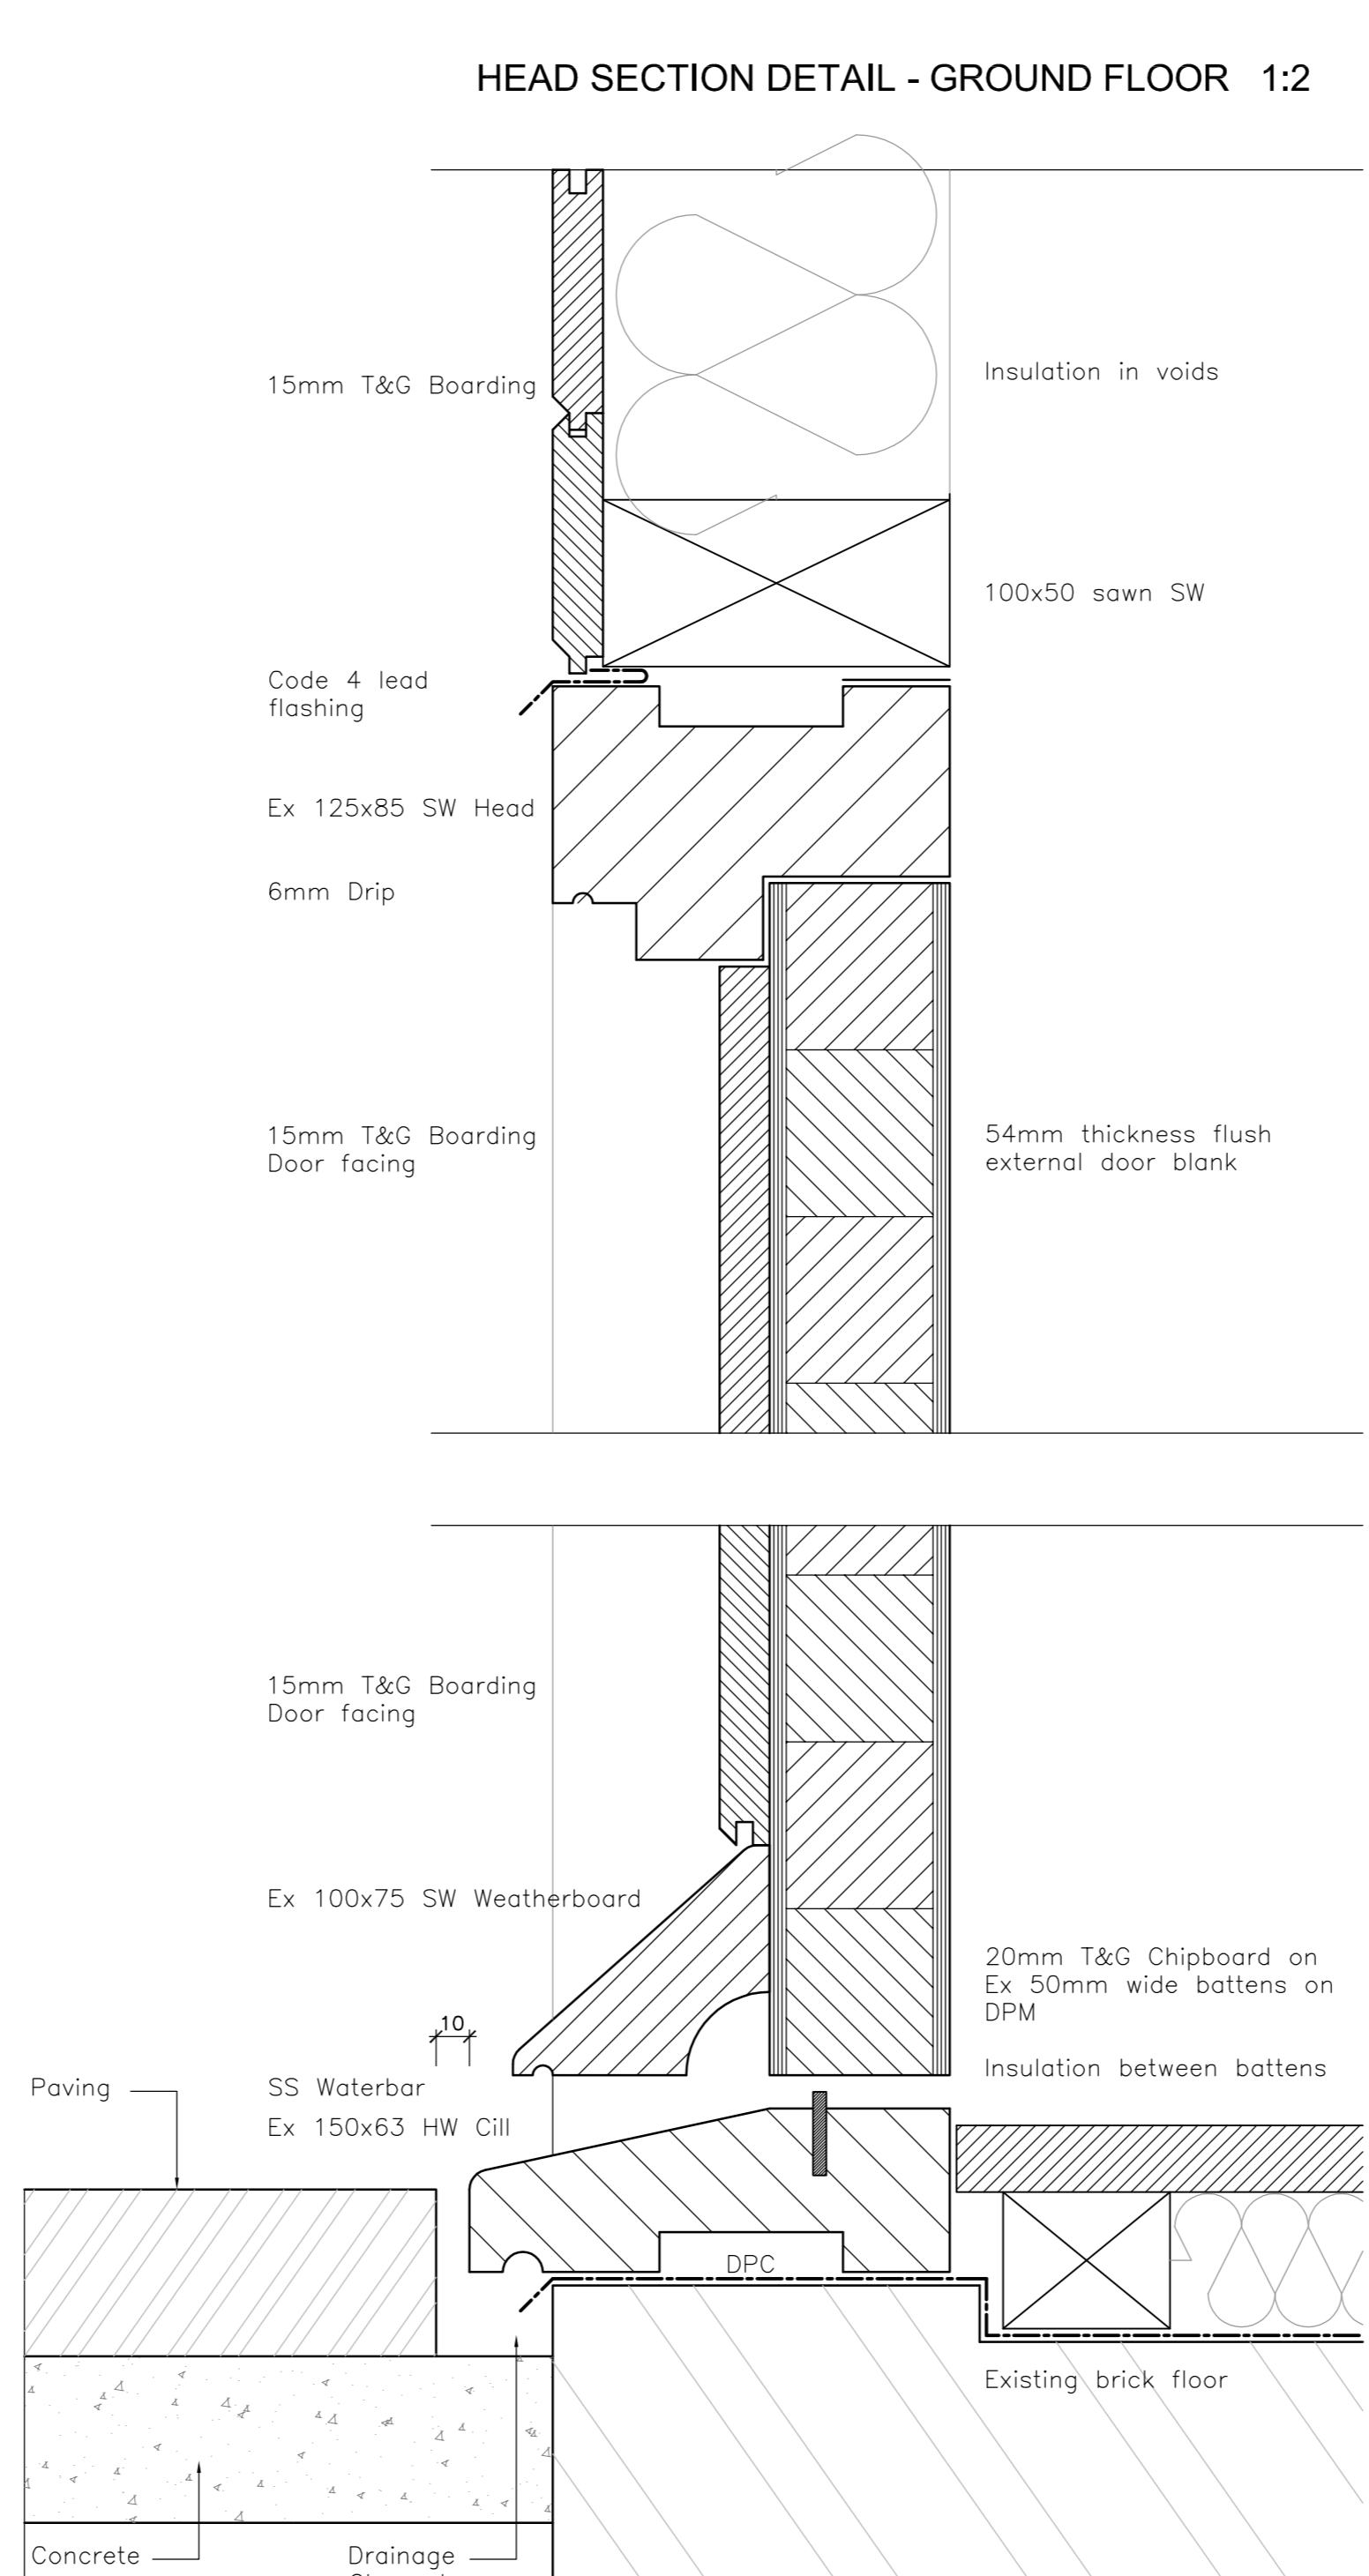


THRESHOLD SECTION DETAIL - GROUND FLOOR 1:2

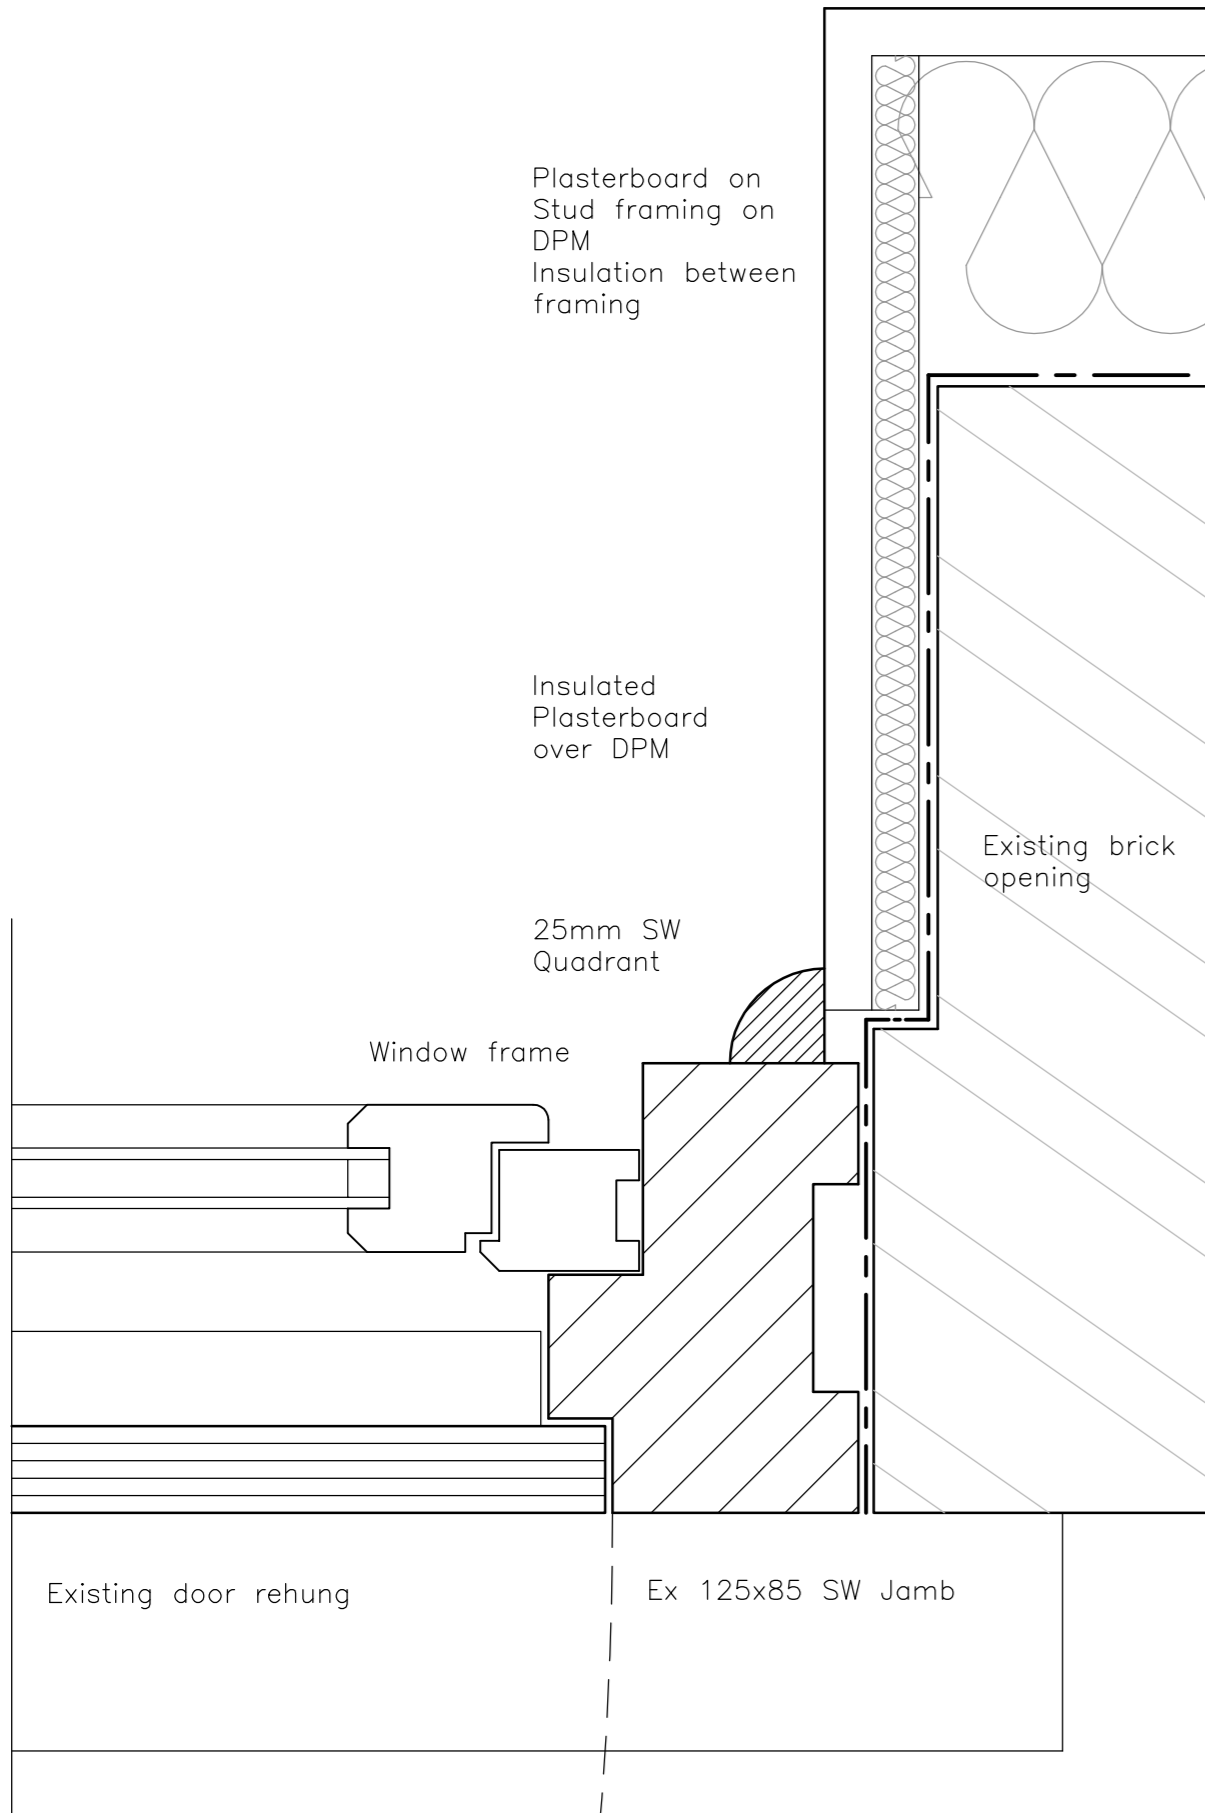


DOOR JAMB DETAIL - FIRST FLOOR 1:2

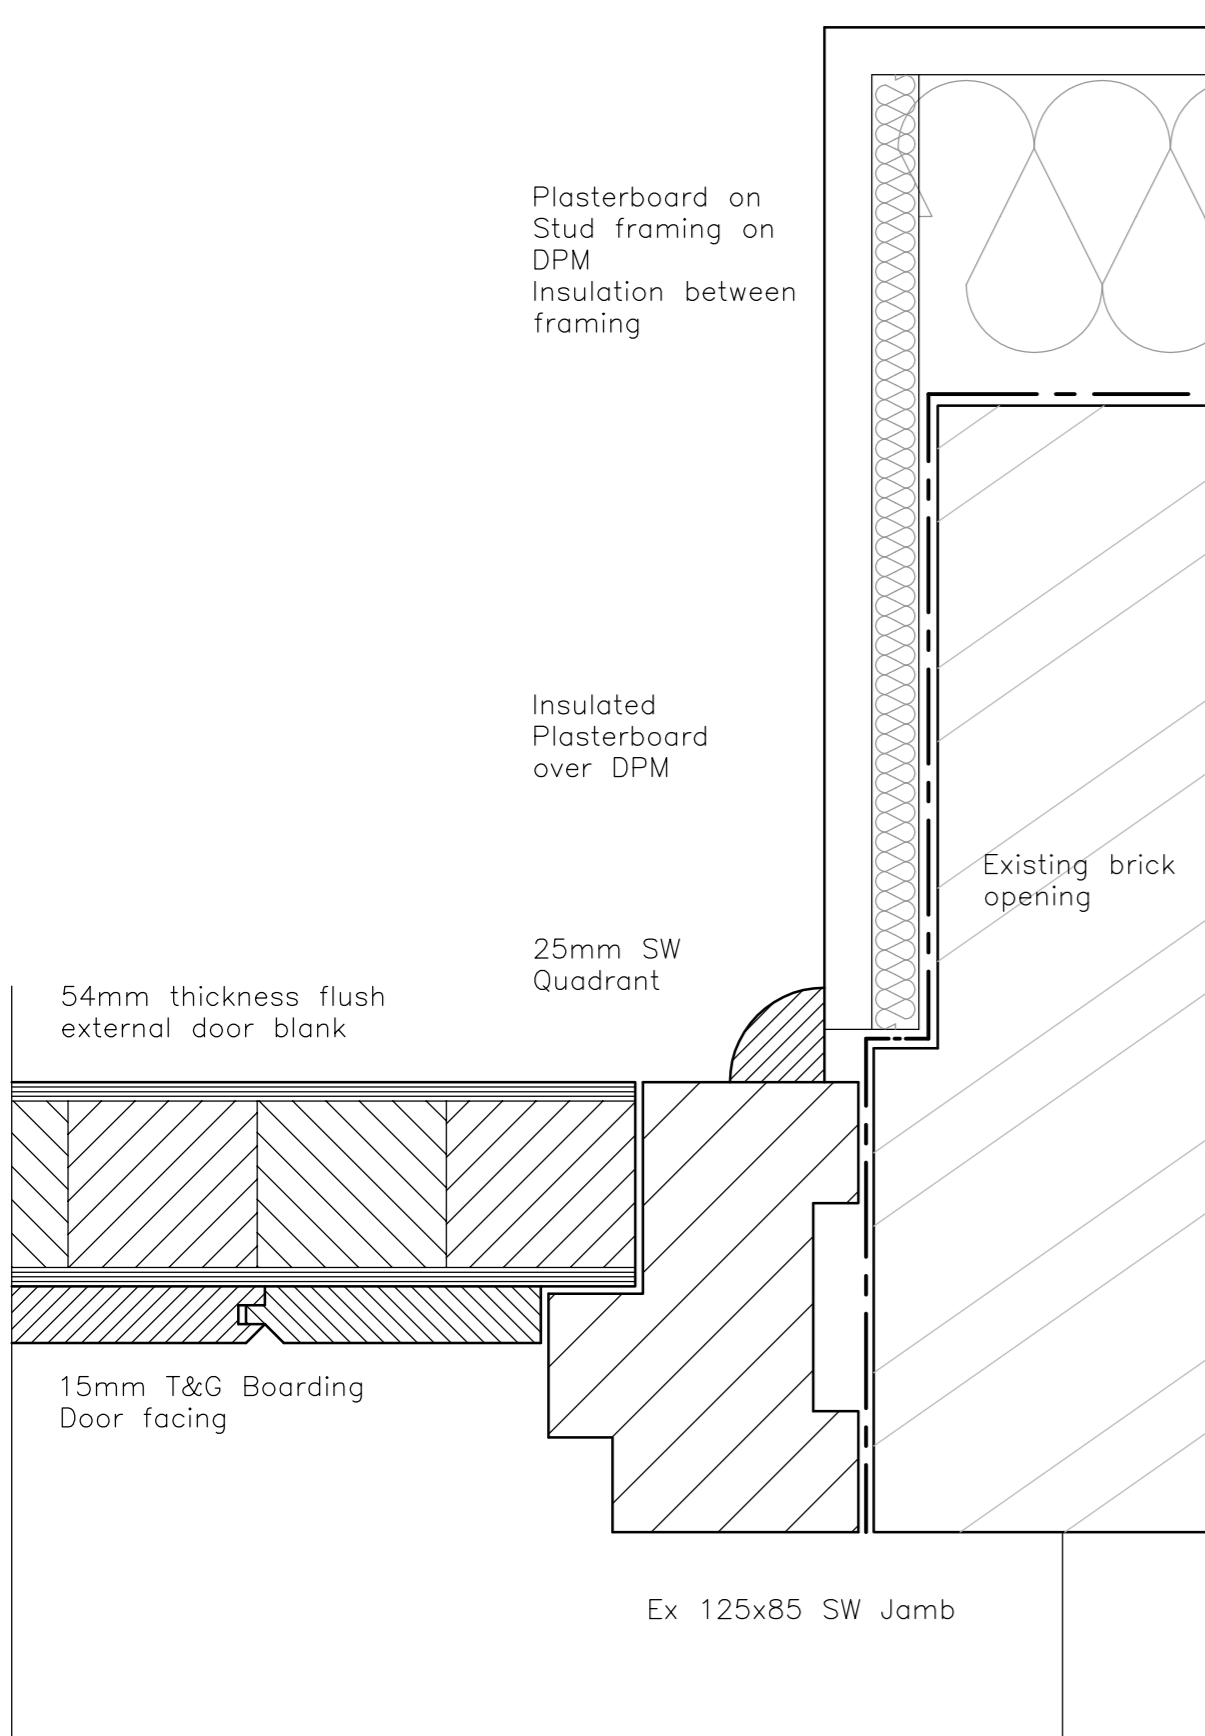

DOOR JAMB DETAIL - GROUND FLOOR 1:2

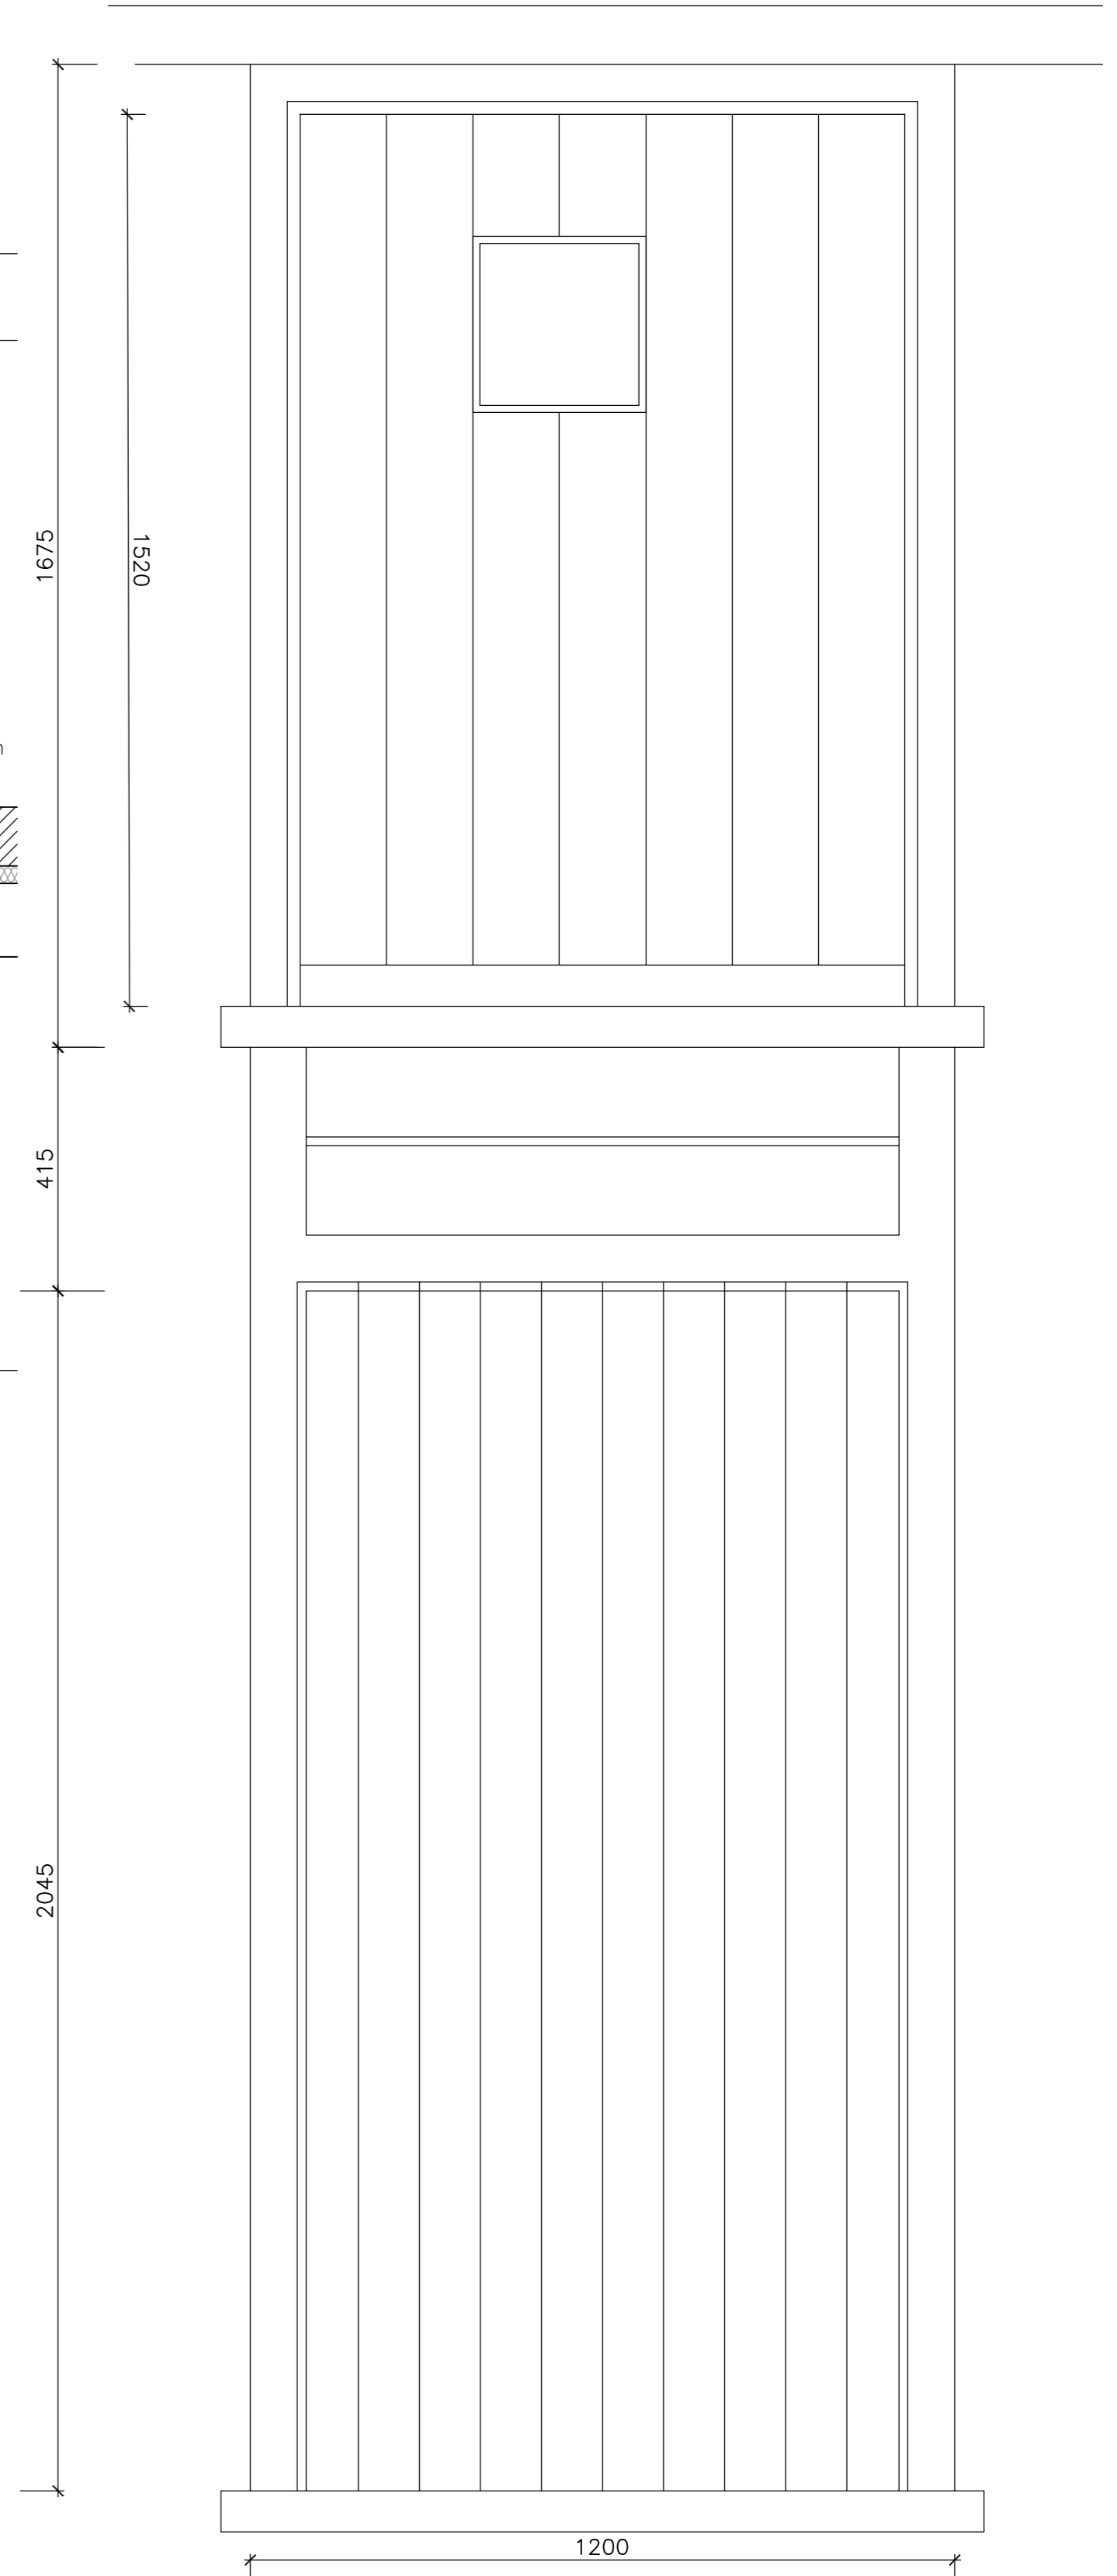

DOOR ELEVATION 1:10

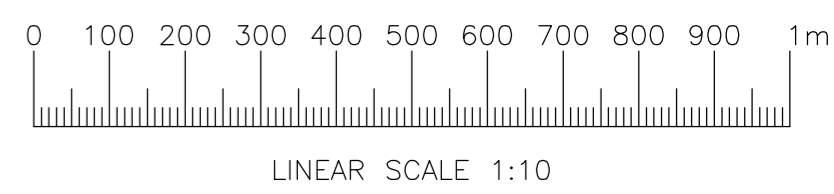

Conditions

REV.	DESCRIPTION	DATE

ABCaD Design  
Architecture Building Construction & Design

info@abcad-design.com  
07810 721 382

proposed alterations to:  
Flint Barn, 22a Nightingale Road  
Faversham, Kent, ME13 8RF

Proposed Door Details

SCALE DATE: DWG NO.  
1:2 / 10 @A1 Apr 2021 FB/242

