





ROOF JUNCTION DETAIL 1:2

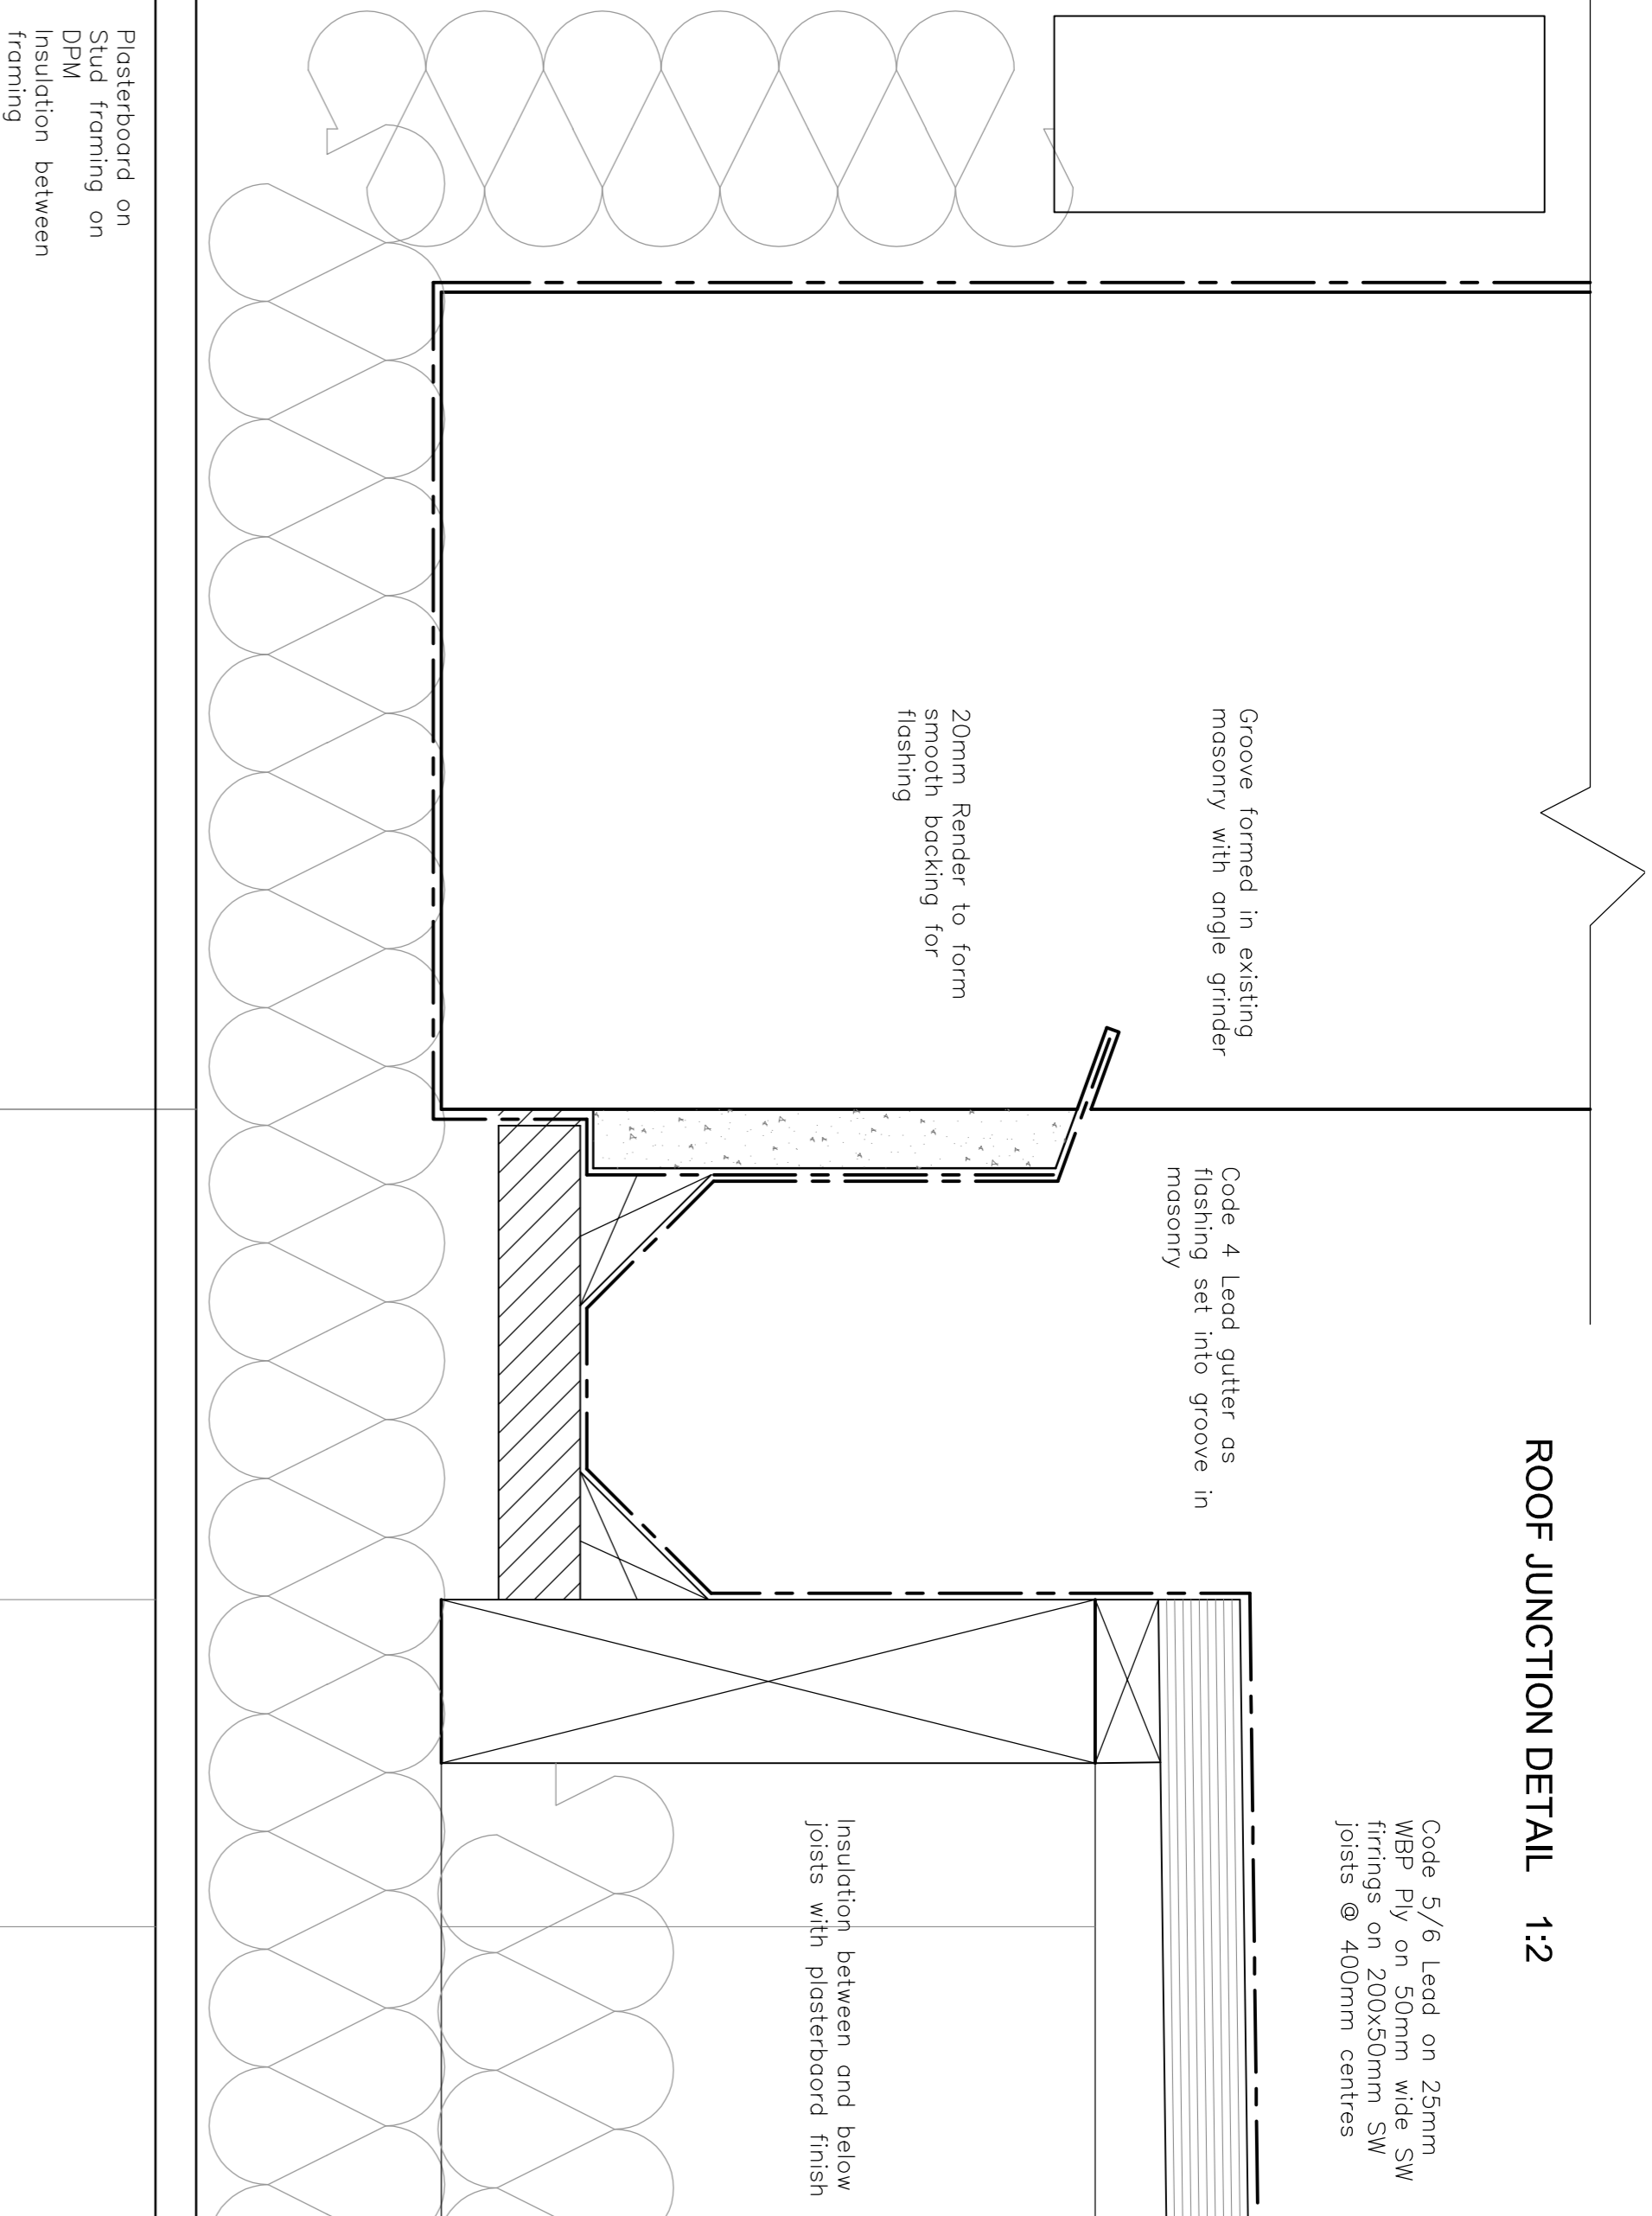

ROOF EXTERNAL EDGE DETAIL 1:2

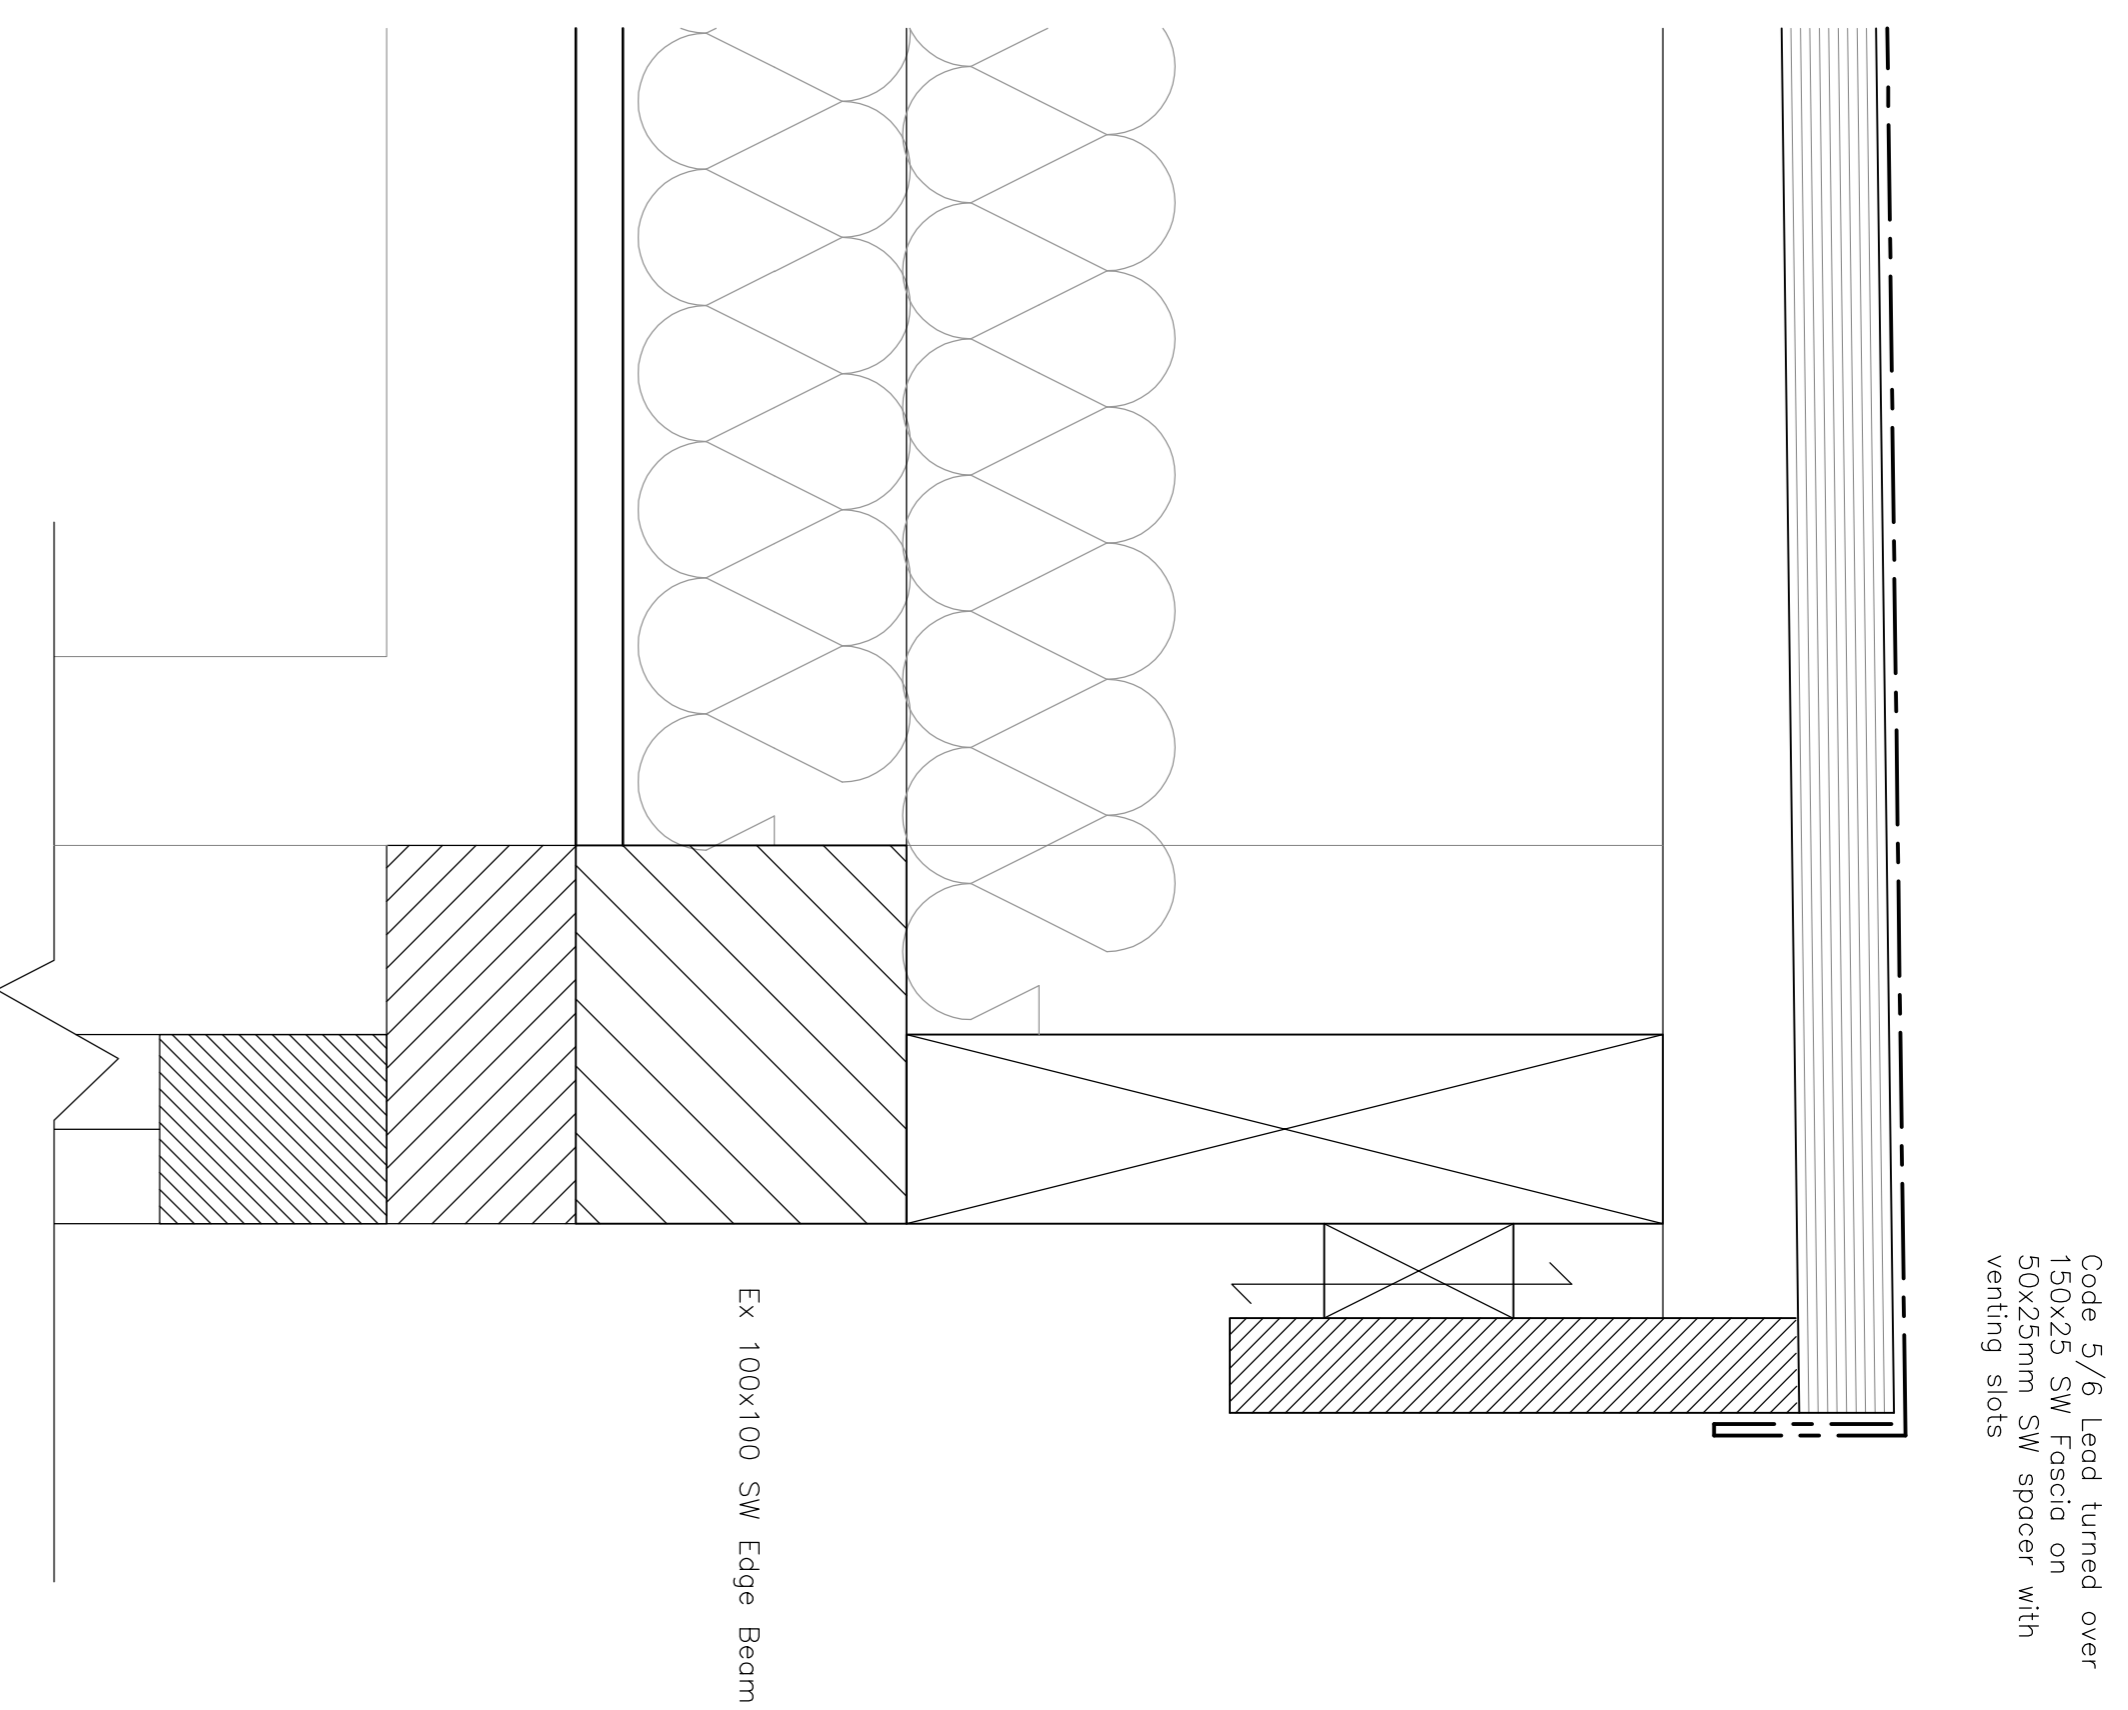

GENERAL SECTION 1:10

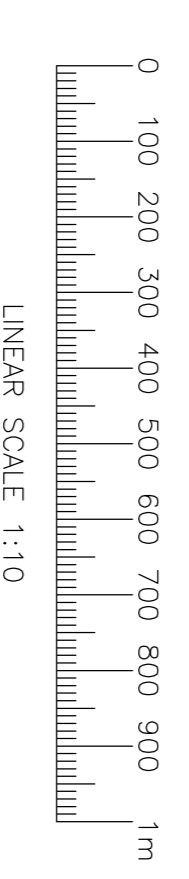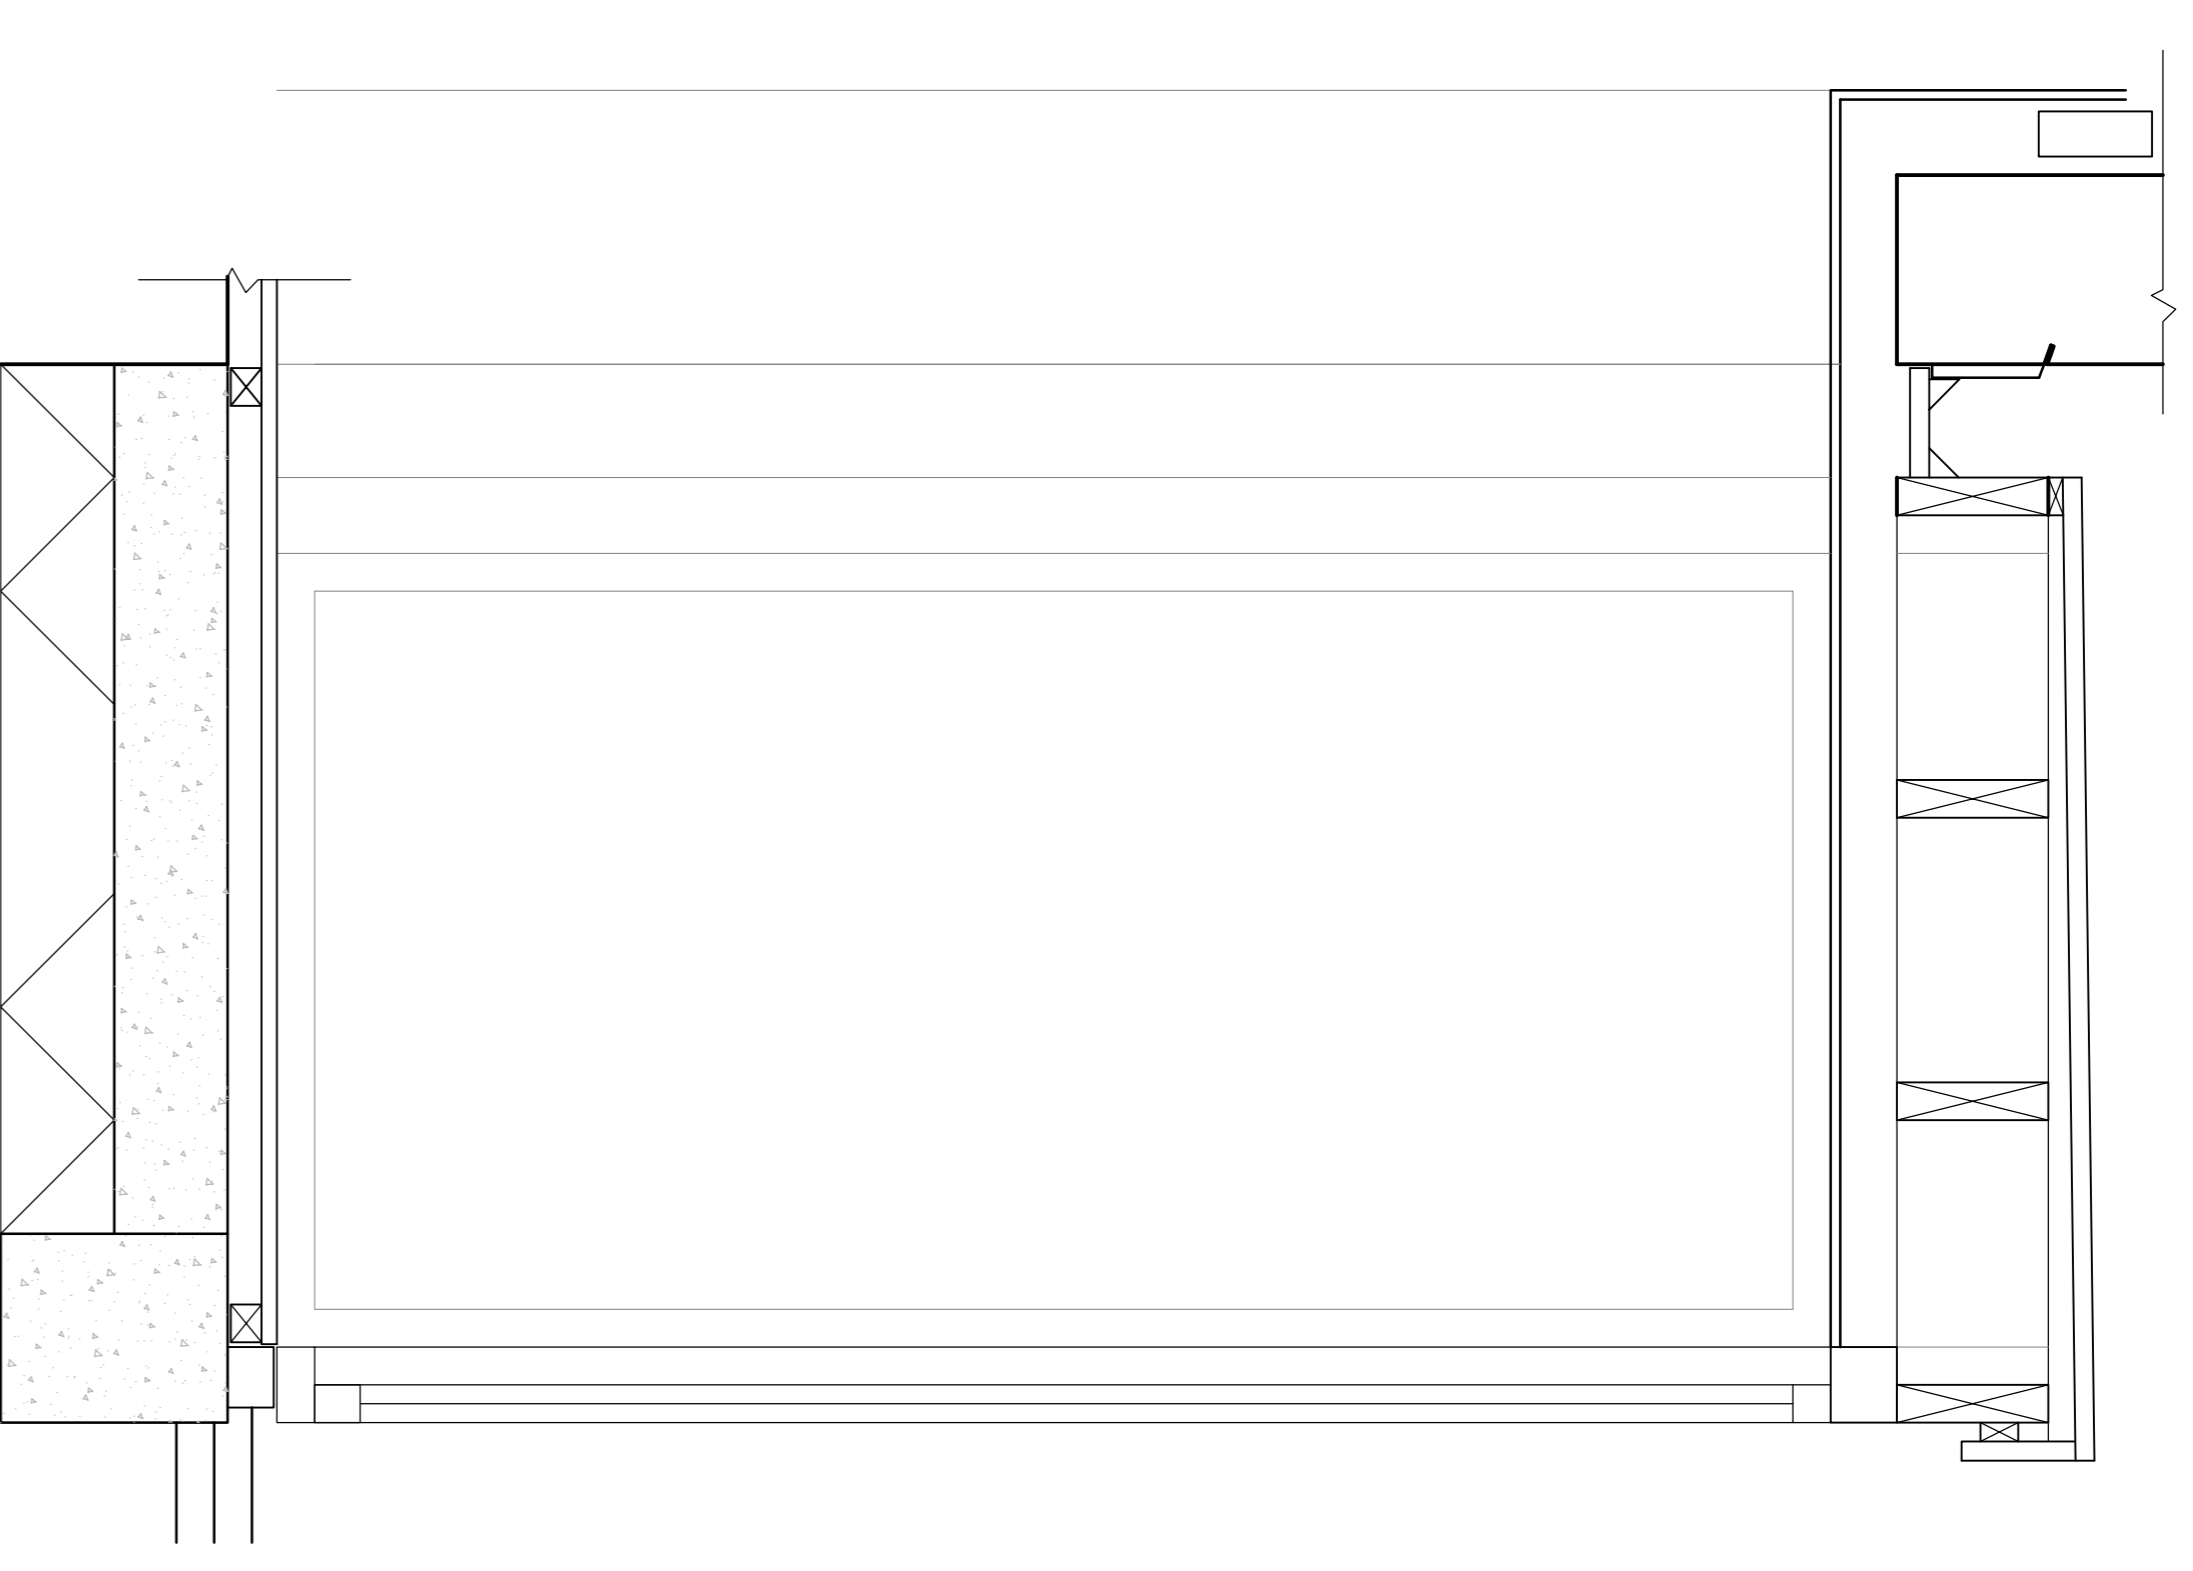

Conditions

REV. DESCRIPTION DATE

ABCad Design
Architecture Building Construction & Design

Info@abcad-design.com

07810 721 382

Proposed alterations to:


Flint Barr, 22a Nightingale Road
Faversham, Kent, ME13 8RF

Proposed Bay Details - Sheet 2

SCALE DATE DWG NO.

1:2 / 10 @A1 Apr 2021 FB/245

FLOOR JUNCTION DETAIL 1:2

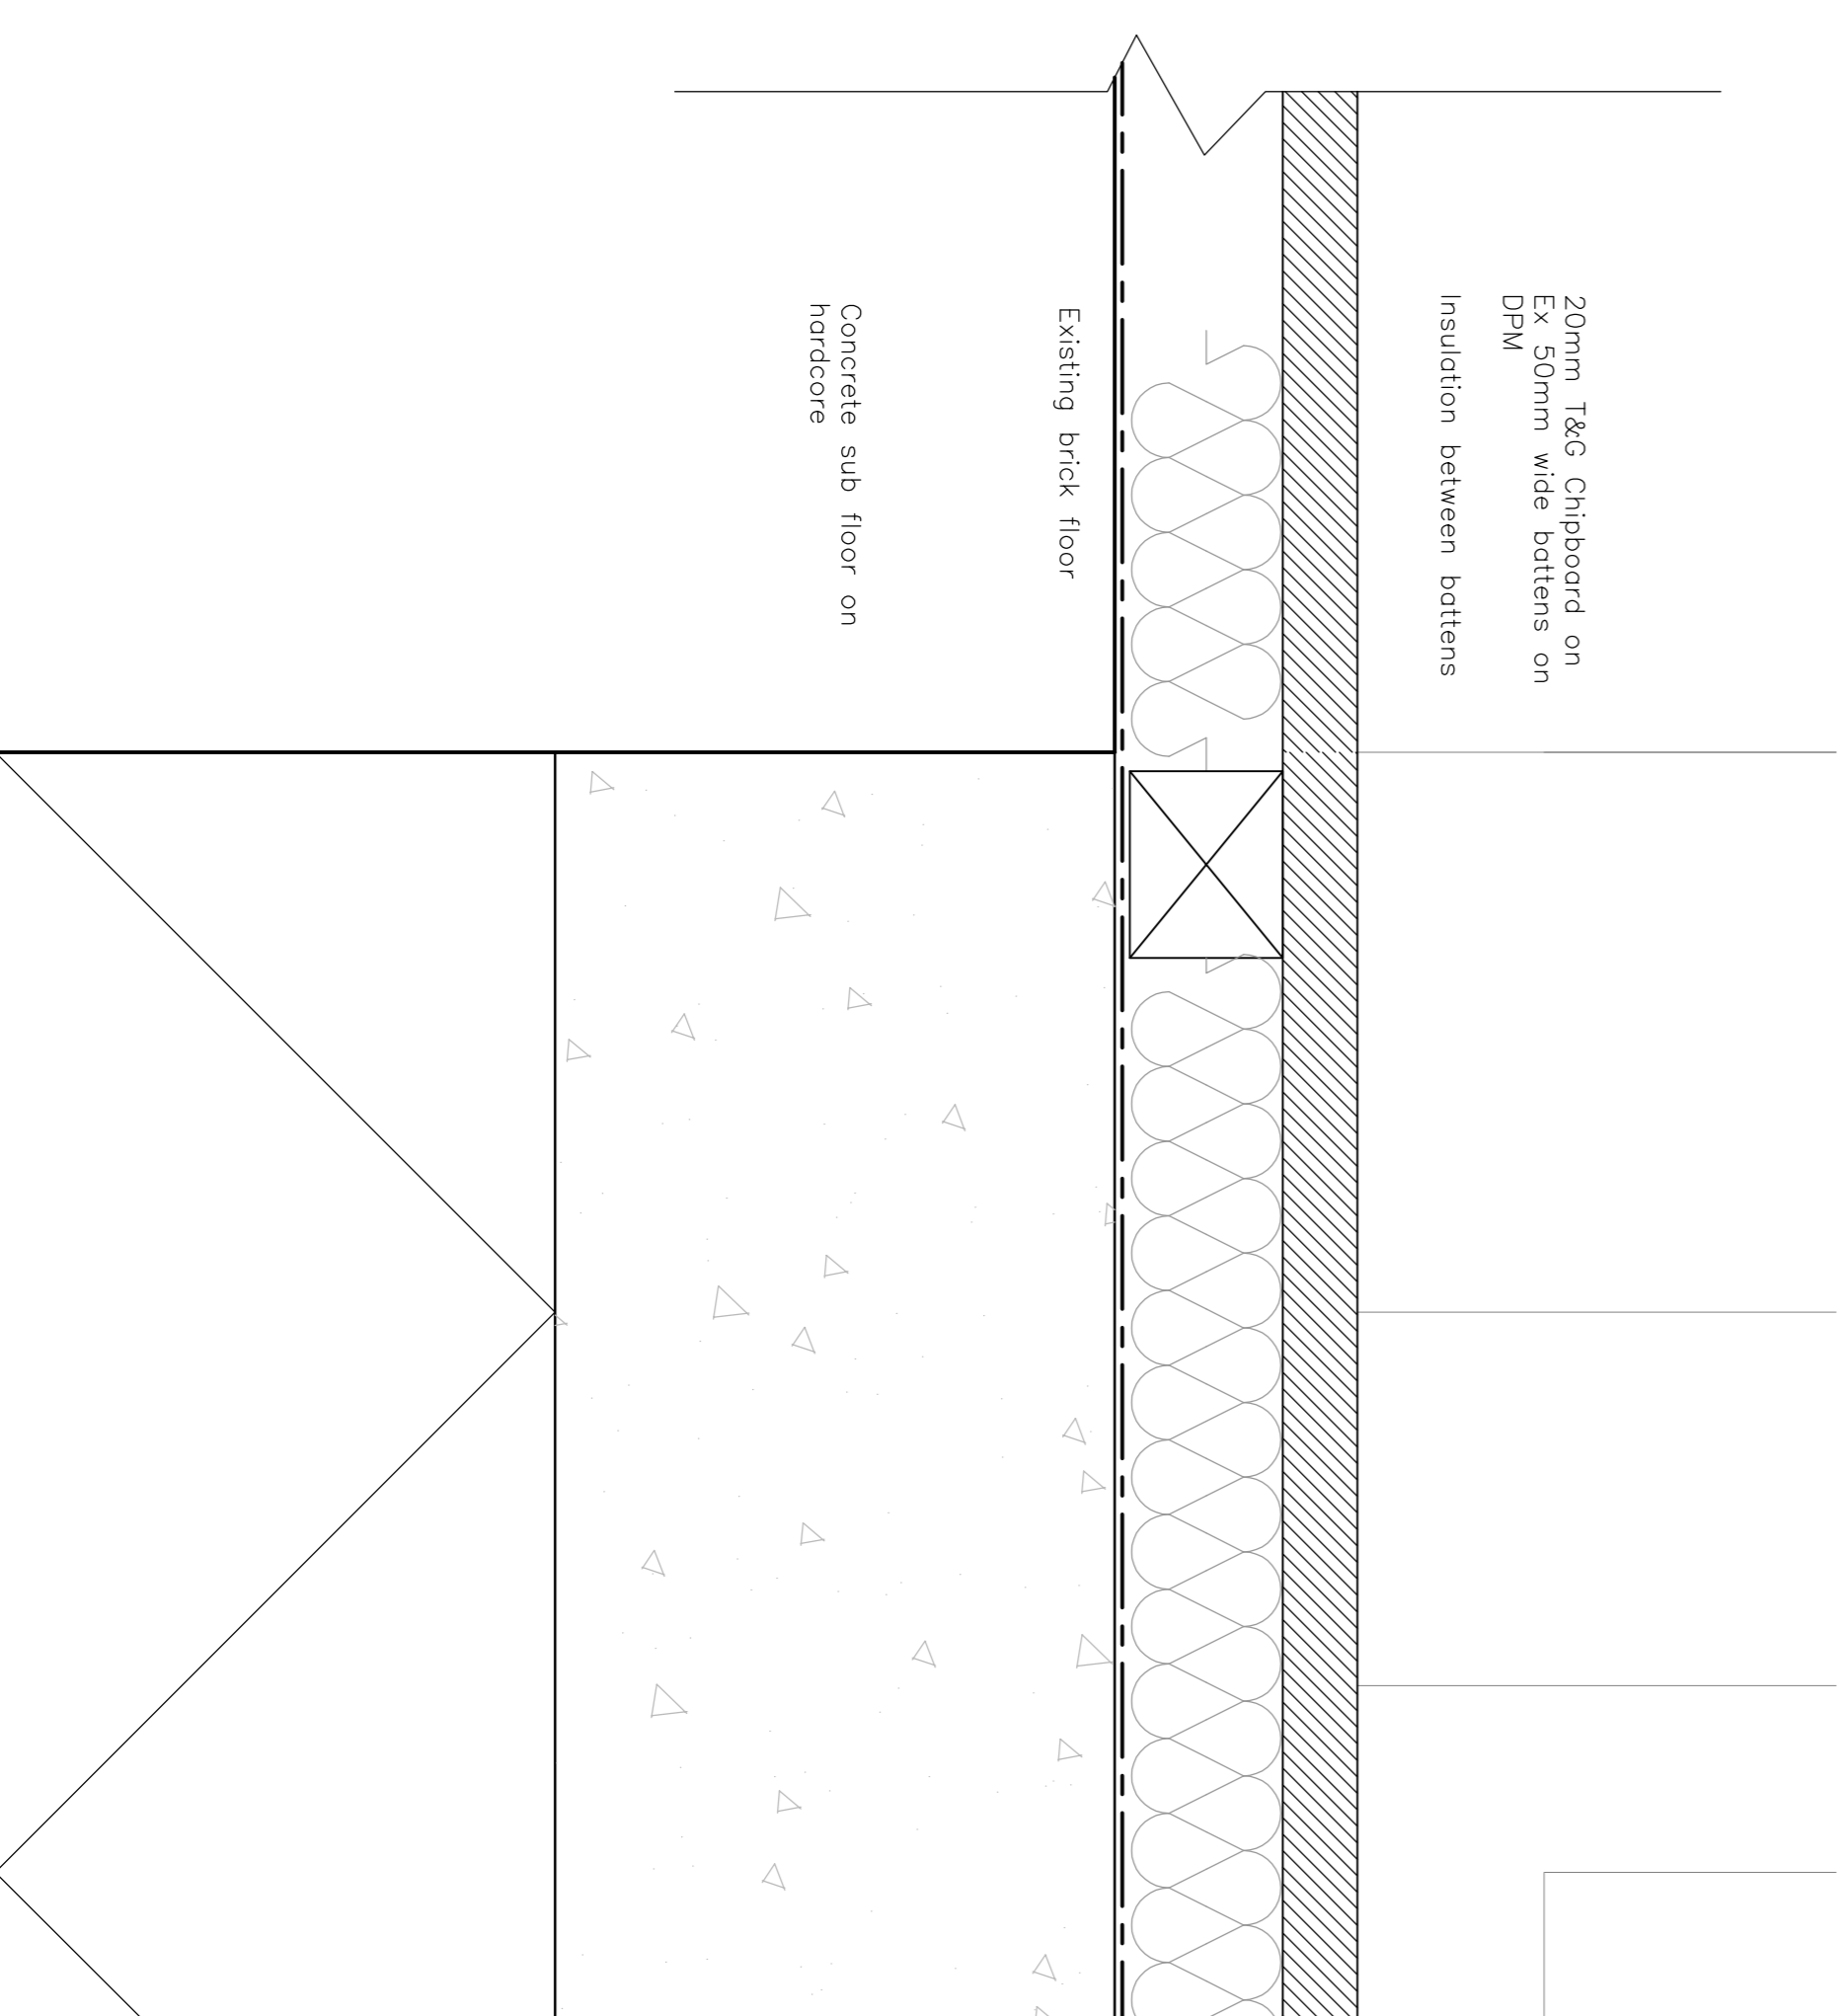

FLOOR EXTERNAL EDGE DETAIL 1:2

