




VERTICAL SECTION DETAIL 1:1

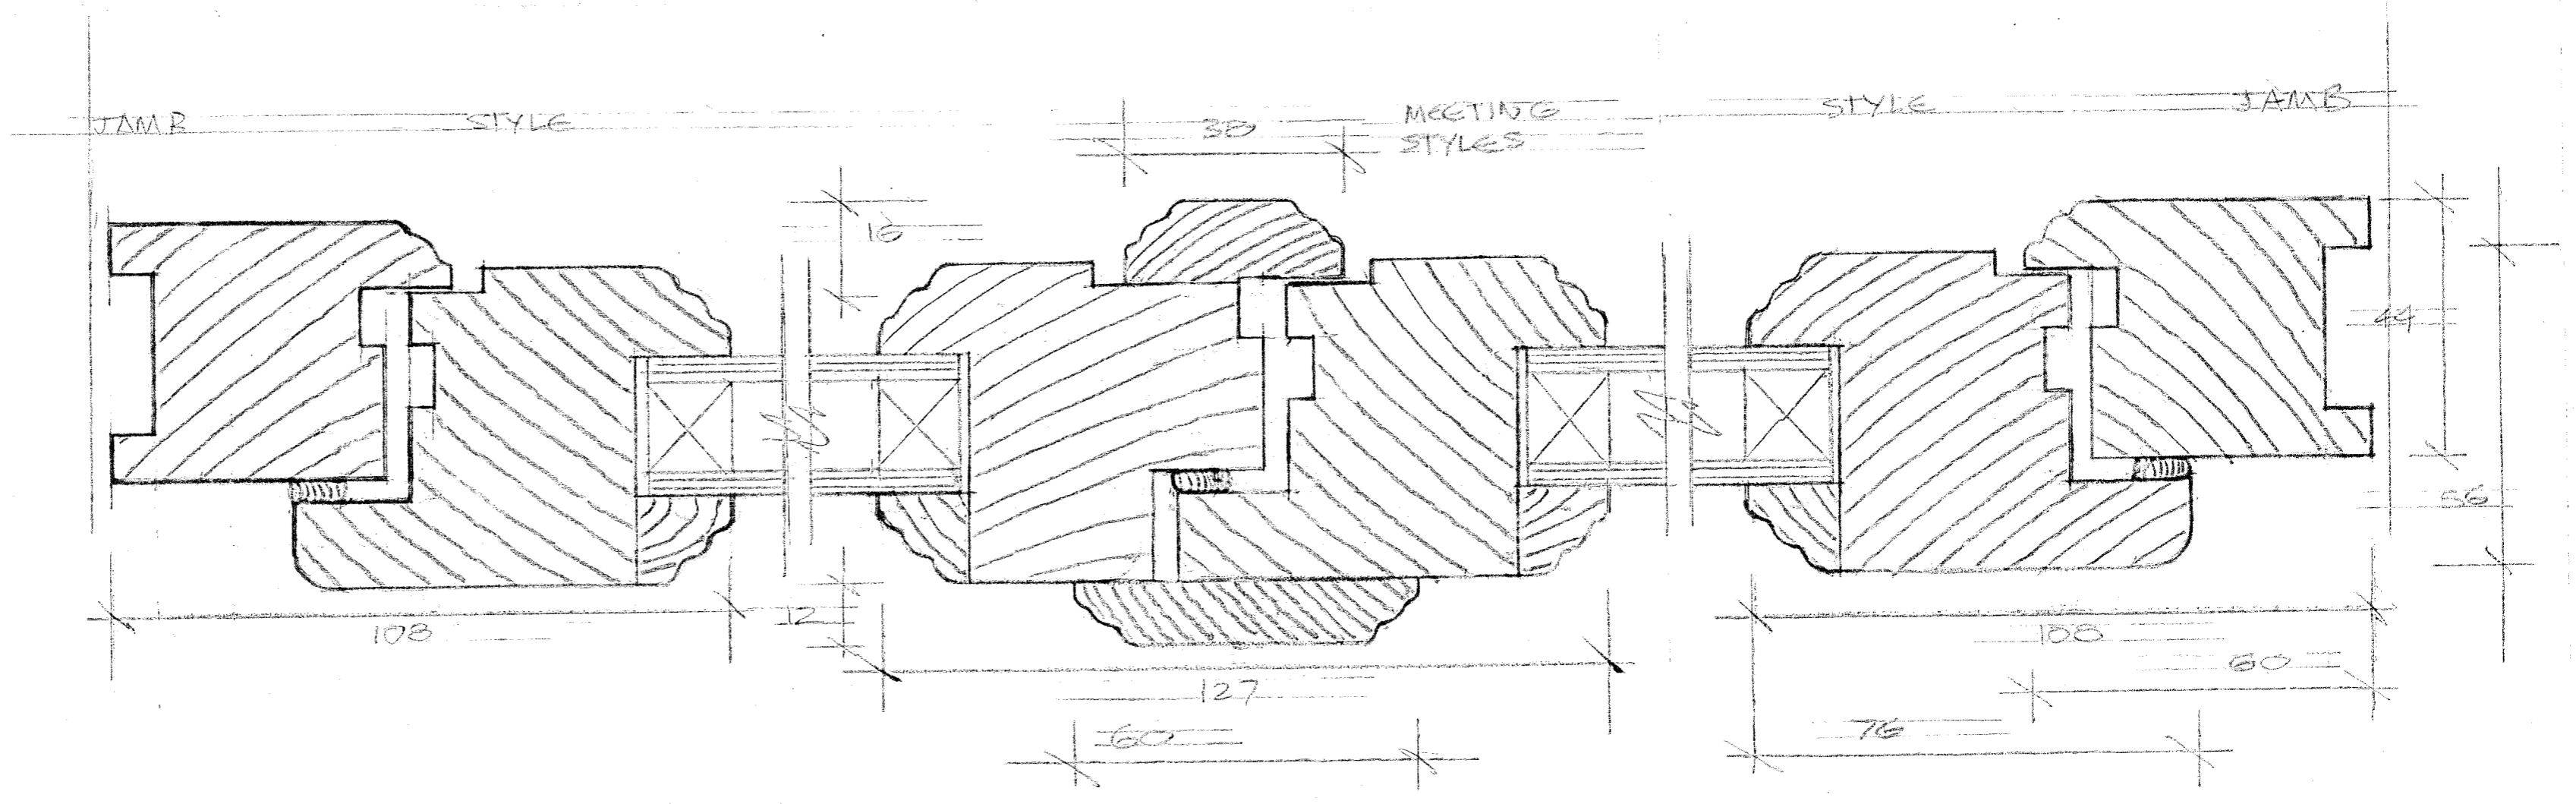

HORIZONTAL SECTION DETAIL 1:1

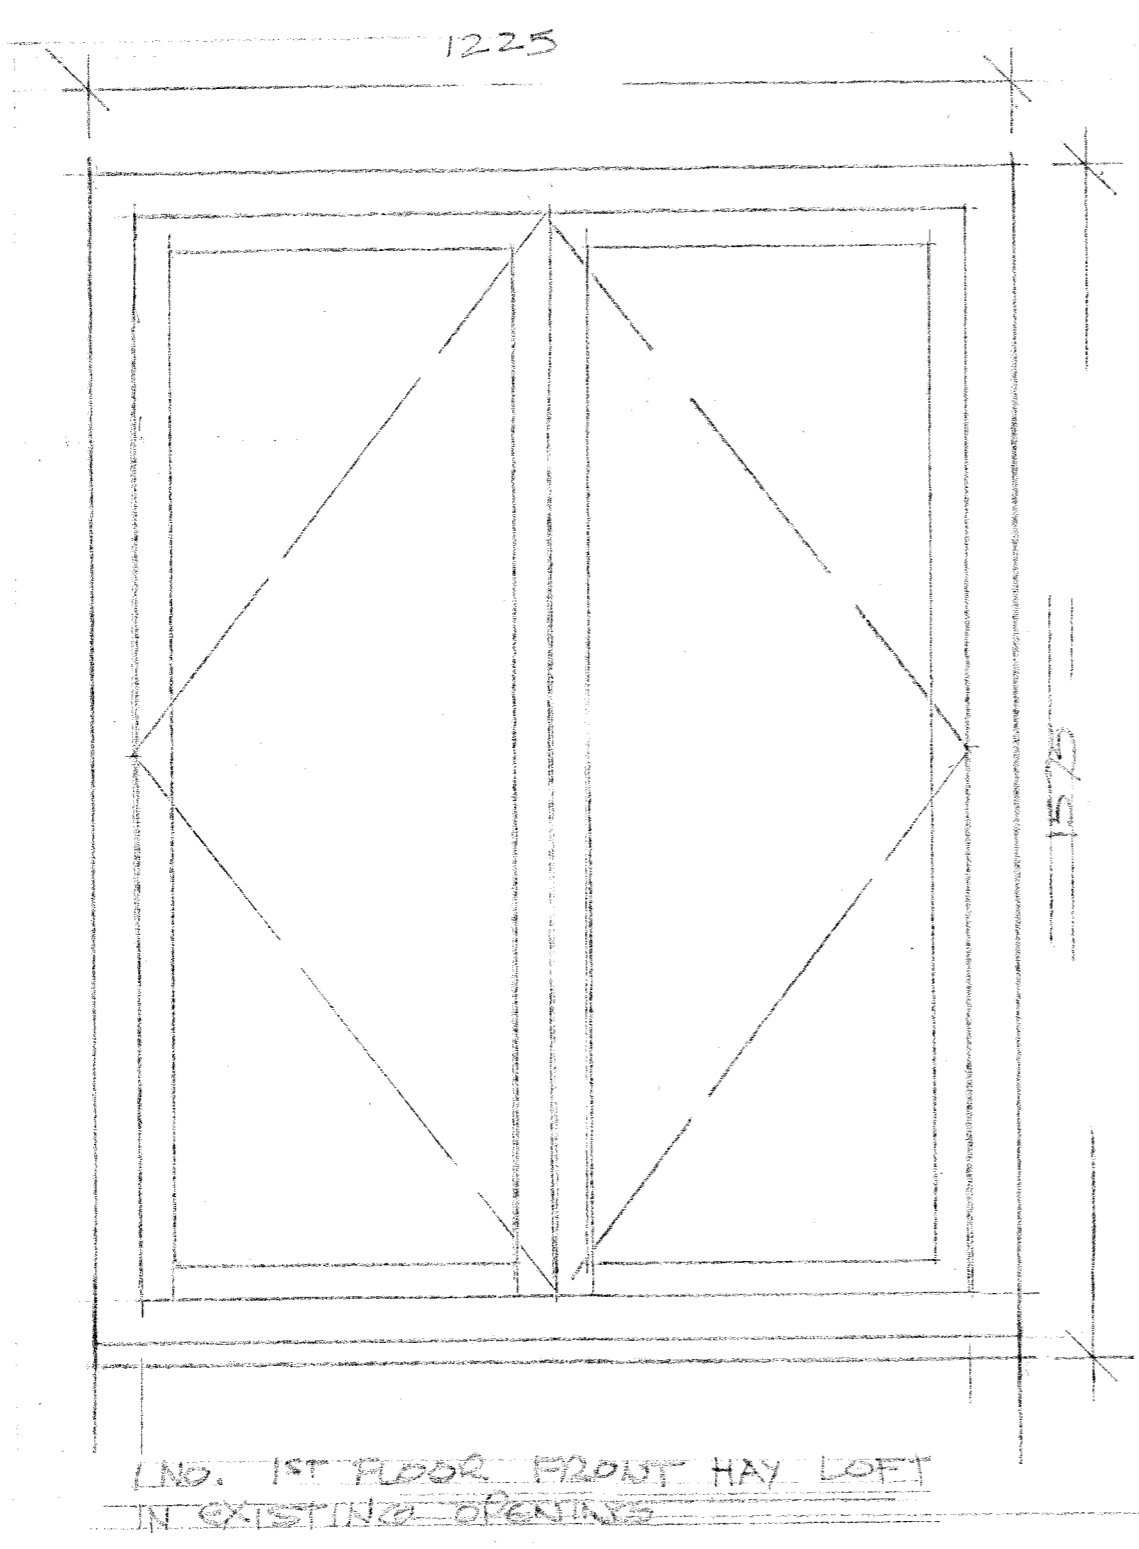


1NO. 1ST FLOOR FRONT HAY LOFT IN EXISTING OPENING

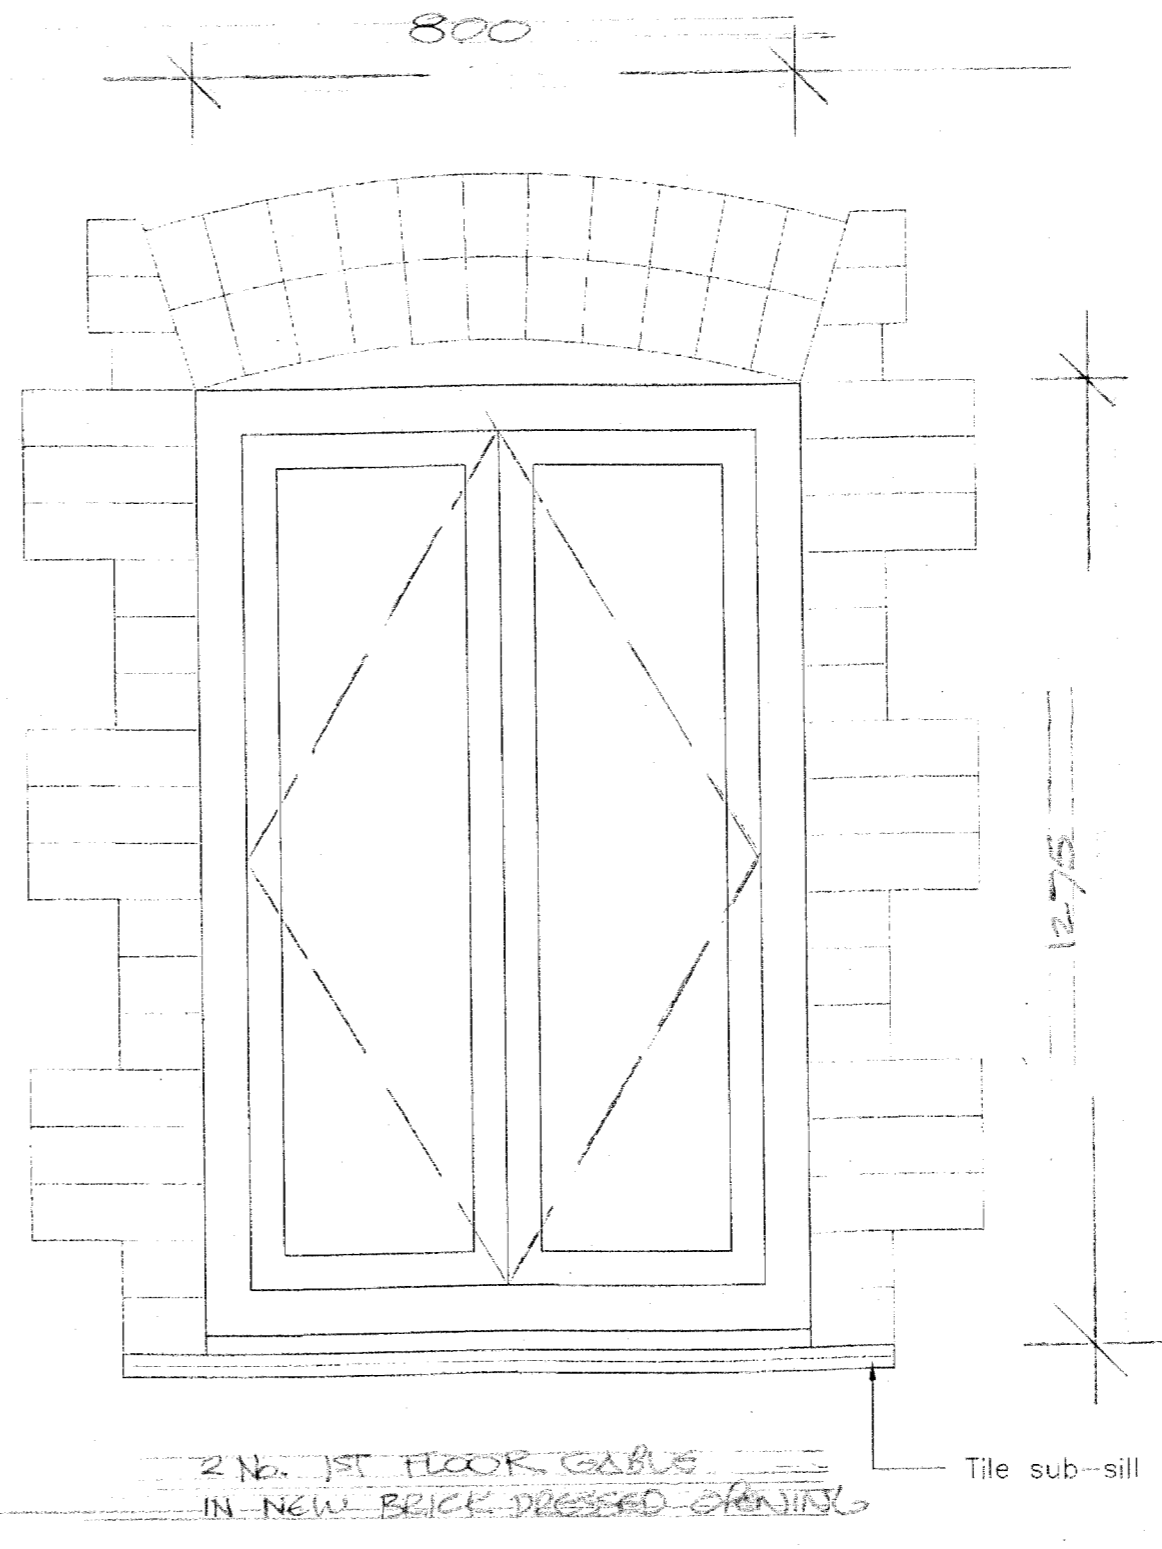

2 No. 1ST FLOOR GABLES IN NEW BRICK DRESSED OPENING

WINDOW ELEVATION 1:10

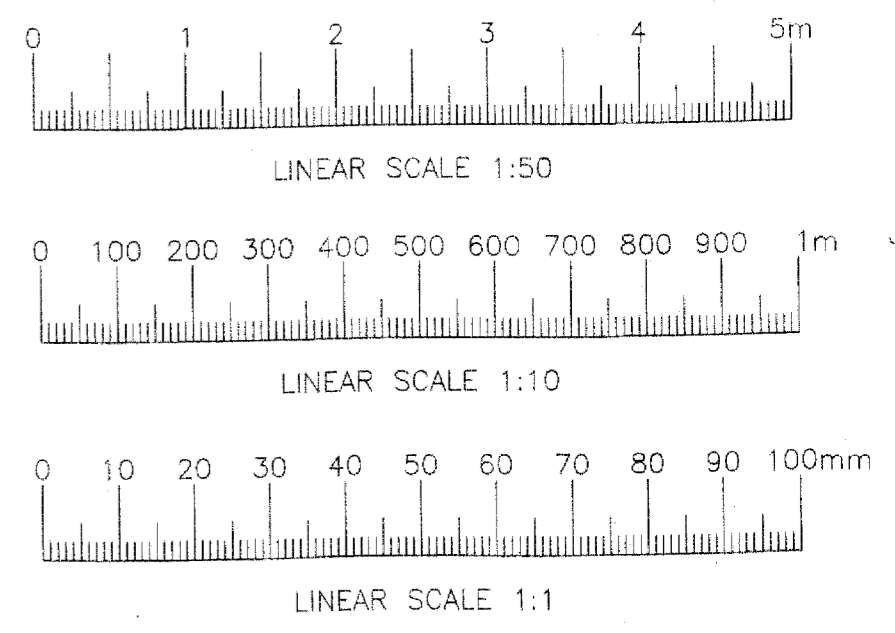

# Conditions

| REV. | DESCRIPTION | DATE |
|------|-------------|------|
|------|-------------|------|

**ABCaD Design**  
Architecture Building Construction & Design

info@abccad-design.com  
07810 721 382

proposed alterations to:  
**Flint Barn, 22a Nightingale Road**  
Faversham, Kent, ME13 8RF

## Proposed Window Details

| SCALE     | DATE     | DWG NO. |
|-----------|----------|---------|
| 1:1/10@A2 | Jan 2021 | FB/ 241 |