

NOTES

Do not scale

Verify all dimensions on site before commencing any work or preparing any shop drawings



All building materials, components and workmanship to comply with the appropriate Public Health Acts, Building Regulations, British & European Standards and Codes of Practice and to the appropriate manufacturers recommendations.

For all specialist work see relevant drawings

All schemes to be set out completely including buildings, roads, drainage and levels prior to the commencement of works

Sites to be checked against Land Registry plans and any necessary Easements to be established

Any discrepancies, errors or omissions to be reported to the architect for further instructions before commencement of works

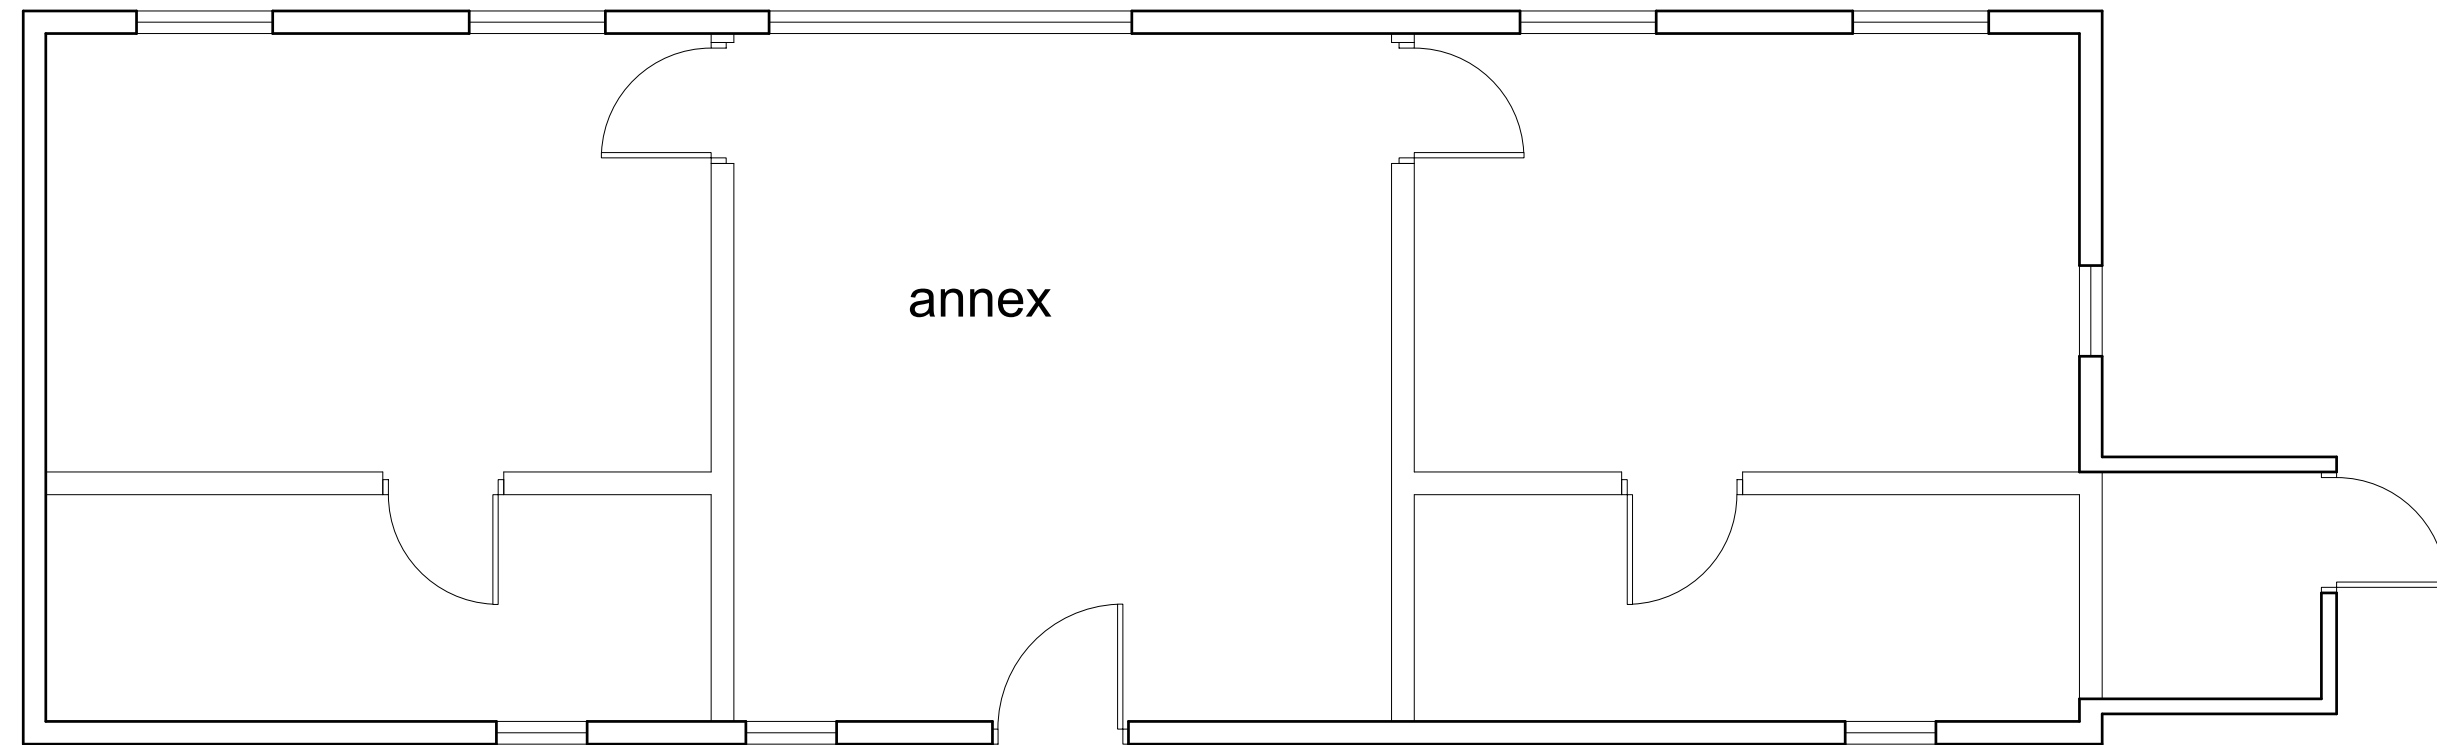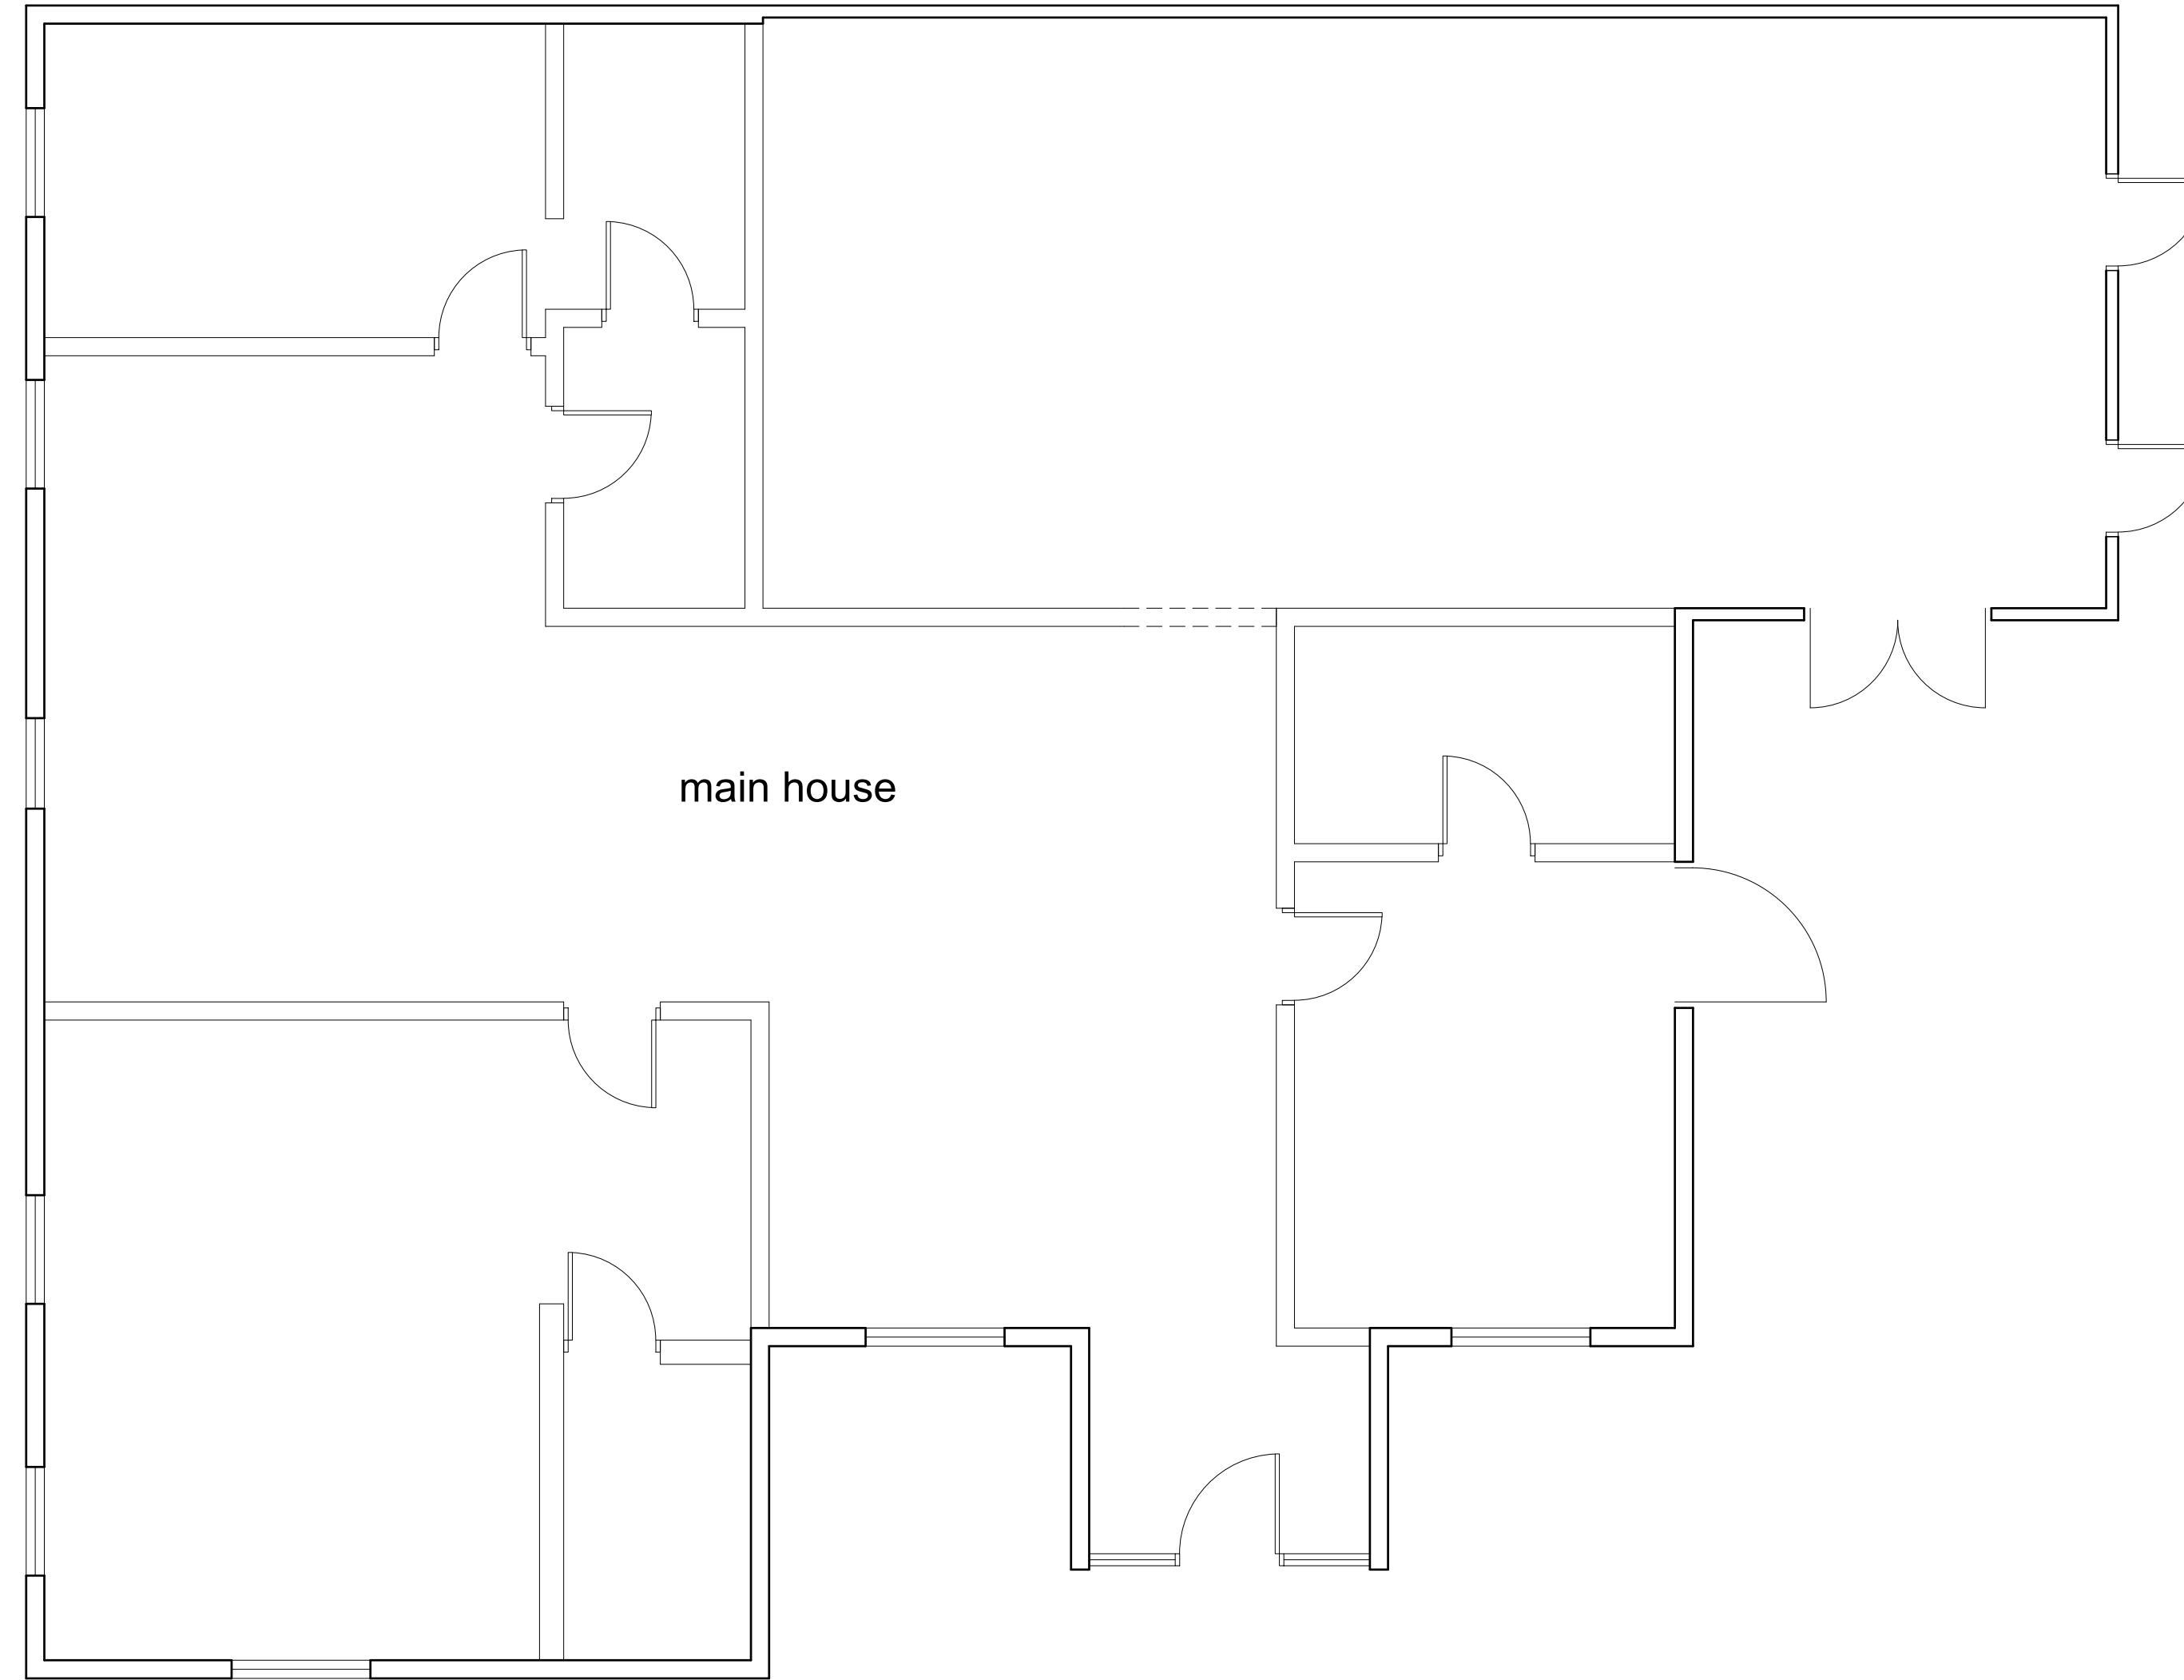

K		
J		
H		
G		
F		
E		
D		
C		
B		
A		
02.10.20	Drawing changed to show existing plan	JR
Date	Revisions	By

DAC
Architects

21 Stone Street, Gravesend, Kent, DA11 0NP
Tel: 01474 566996 Fax: 01474 320374
Design@DACarchitects.co.uk

Project Title

DEVELOPMENT AT DREAMSCAPE OAK FARM LANE FAIRSEAT TN15 7JU

Client

MR J COLLIER

Drawing Title

PLAN

AS EXISTING

Scale	Date	Drawn By
1:50	08.09.20	JR

Project No.	Dwg. No.	Rev.
5035	D-22	A