


© Copyright  
 NOTES:  
 THIS DRAWING, IDEAS AND CONCEPTS ARE COPYRIGHT OF THE JOHNSON AND JOHNSON DESIGN PARTNERSHIP LTD AND NOT TO BE REPRODUCED EXCEPT BY WRITTEN PERMISSION.  
 ALL DIMENSIONS TO BE CHECKED ON SITE AND ANY DISCREPANCIES AND ADJUSTMENTS TO BE NOTED AND PASSED TO THE CA FOR FURTHER INSTRUCTIONS.  
 DO NOT SCALE DRAWING, IF IN DOUBT ASK.

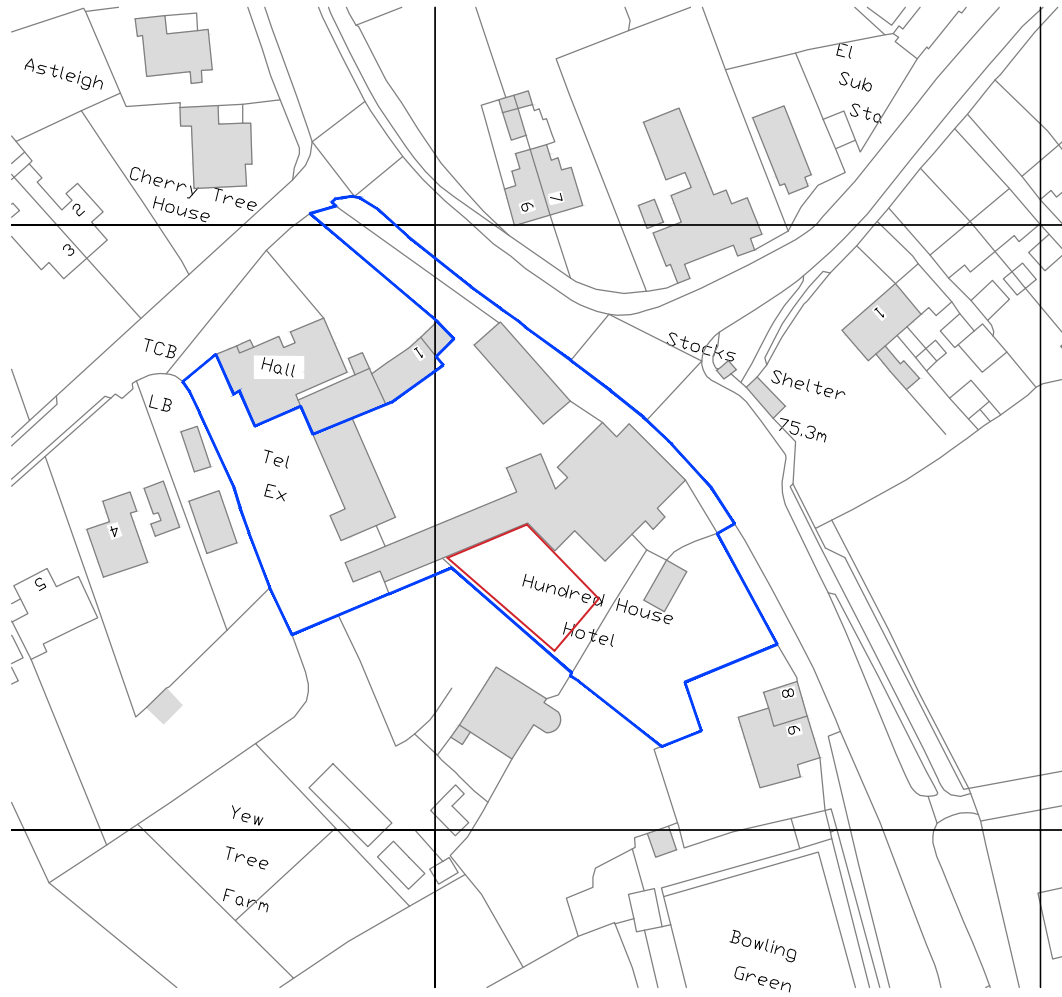

Data provider : Ordnance Survey  
 Data provider copyright : © Crown Copyright 2016. All rights reserved.  
 Licence Number 100031961  
 Approximate last update of dataset : May 2016  
 Approximate update frequency

Rev.	Descriptions added	Date
A		26/03/21



Johnson House  
 Station Lane  
 Bridgnorth  
 Shropshire  
 WV16 5DP  
 T: 01746 768191  
 F: 01746 768515

Client/Project:  
 Hundred House Marquee

Drawing Title: Location Plan  
 Scale: 1:1250 @ A4

Drawing No.	Project No.	Revision:	Drawn By:	Check By:
PL_1001	546	A	BB	MS

LOCATION PLAN