

**Proposed Dog Care Facility Building**  
**within garden of Hazel Cottage**  
**Farringdon EX5 2JZ**

**IKT-EDDC-P2**



0 1 2 3 4 5  
 1  
 Scale Bar 1:250

**Proposed Site Layout +  
 Fence Details**  
 Scale 1:100 @ A4 April 2021

**countrylines architects**  
 Willowtrees,  
 Brand Lane off Honiton Broom Road,  
 Honiton, Devon, EX14 9TS  
 01404-42966 - [robiant@lalkalk.net](mailto:robiant@lalkalk.net)  
[www.countrylinesarchitects.com](http://www.countrylinesarchitects.com)

1.8m high Timber Posts @  
 approx 2m cts With Green  
 PVC Coated Galvanised Steel  
 Wire Garden Fencing

**Security Fence 1:100**

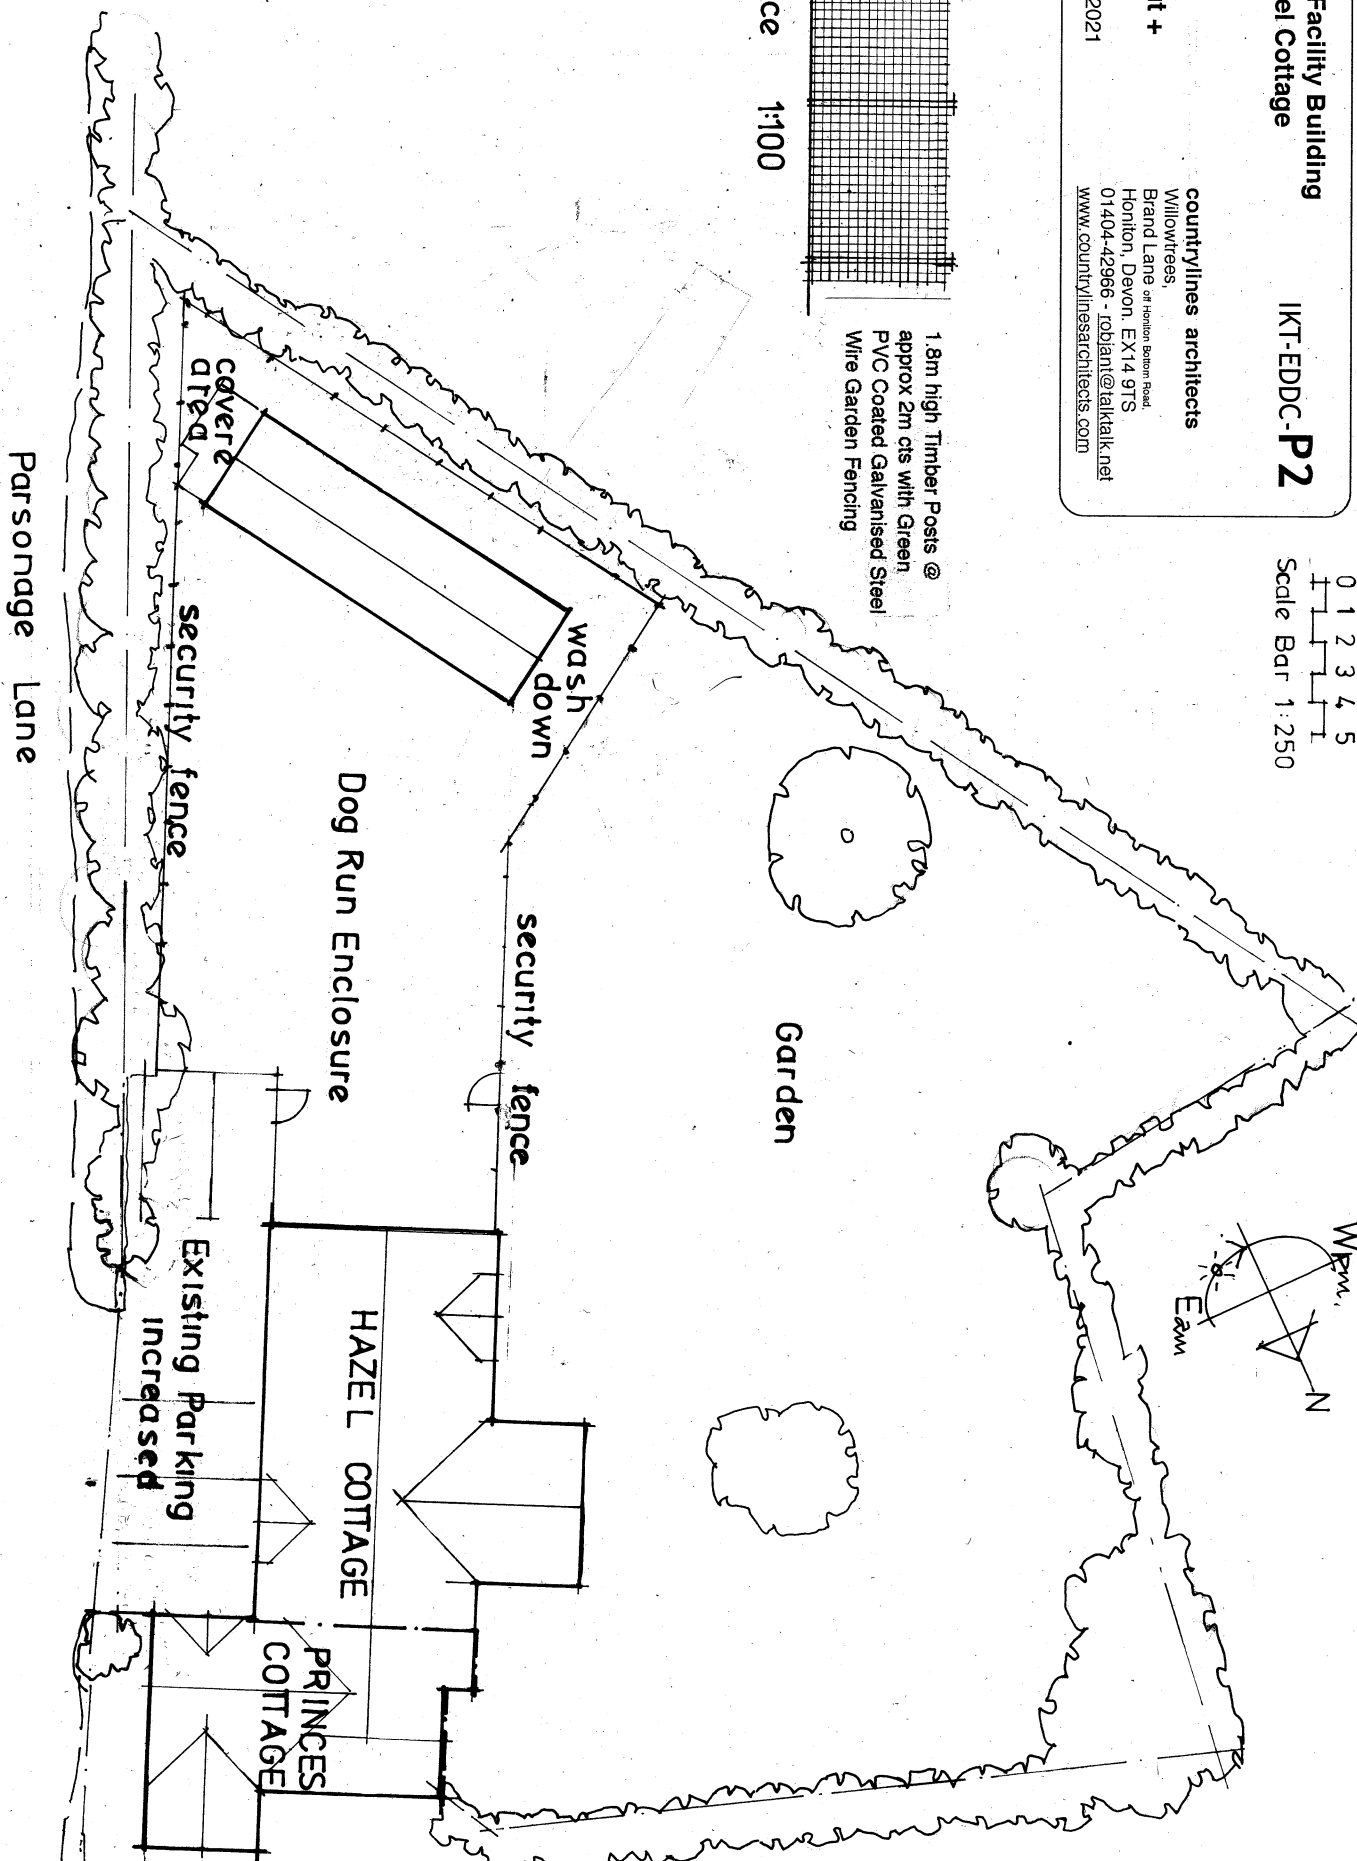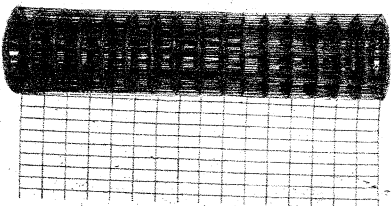

Parsonage Lane

Dog Run Enclosure

Garden

HAZEL COTTAGE

PRINCES COTTAGE

Existing Parking Increased

security fence

security fence

wash down

covered area