




PROPOSED SIDE ELEVATION
SCALE: 1/100

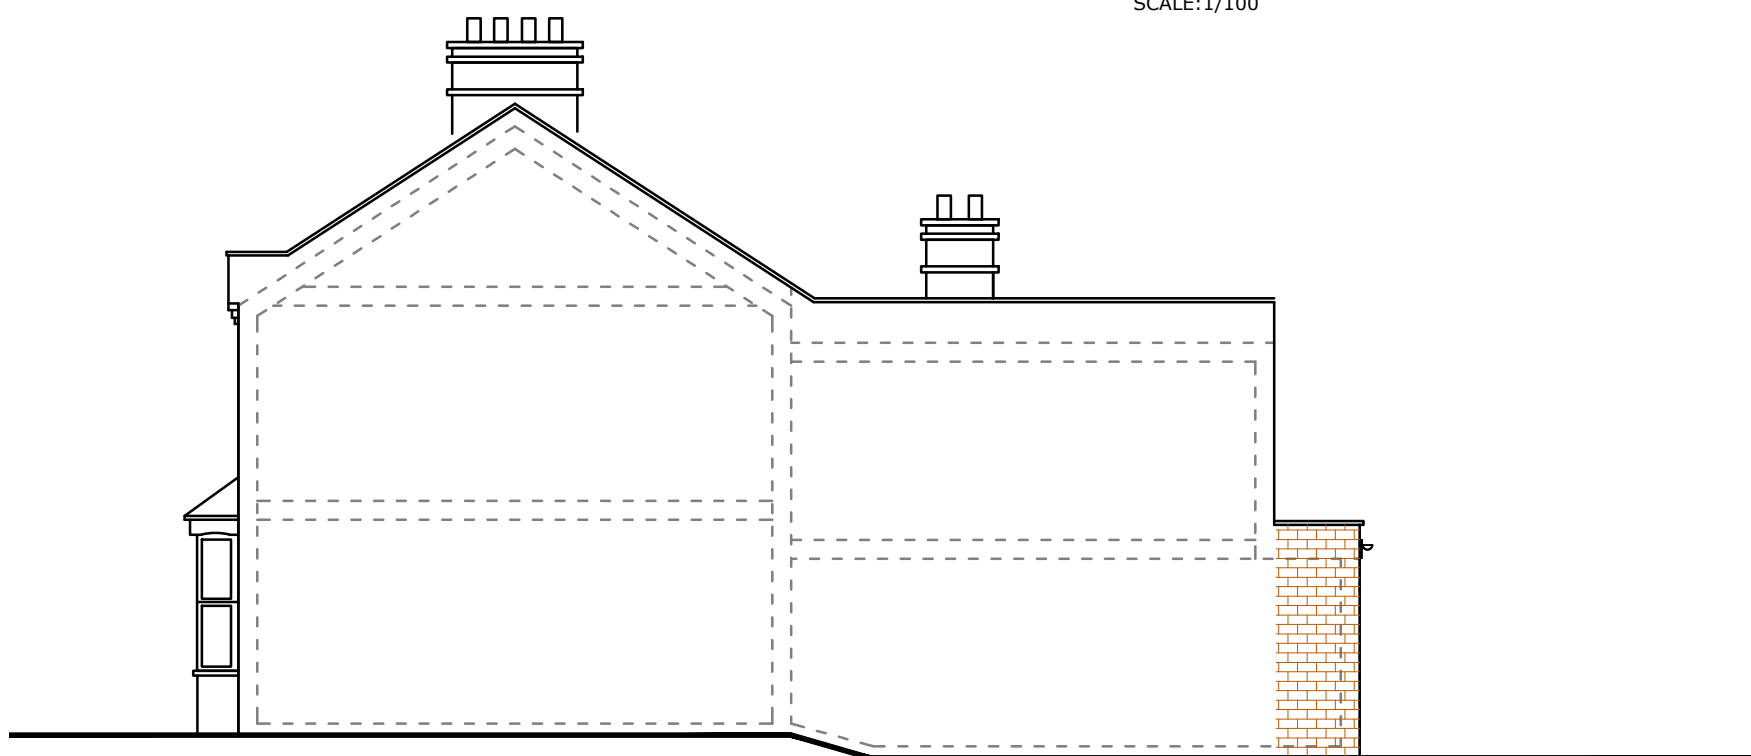

PROPOSED SECTION PLAN
SCALE: 1/100

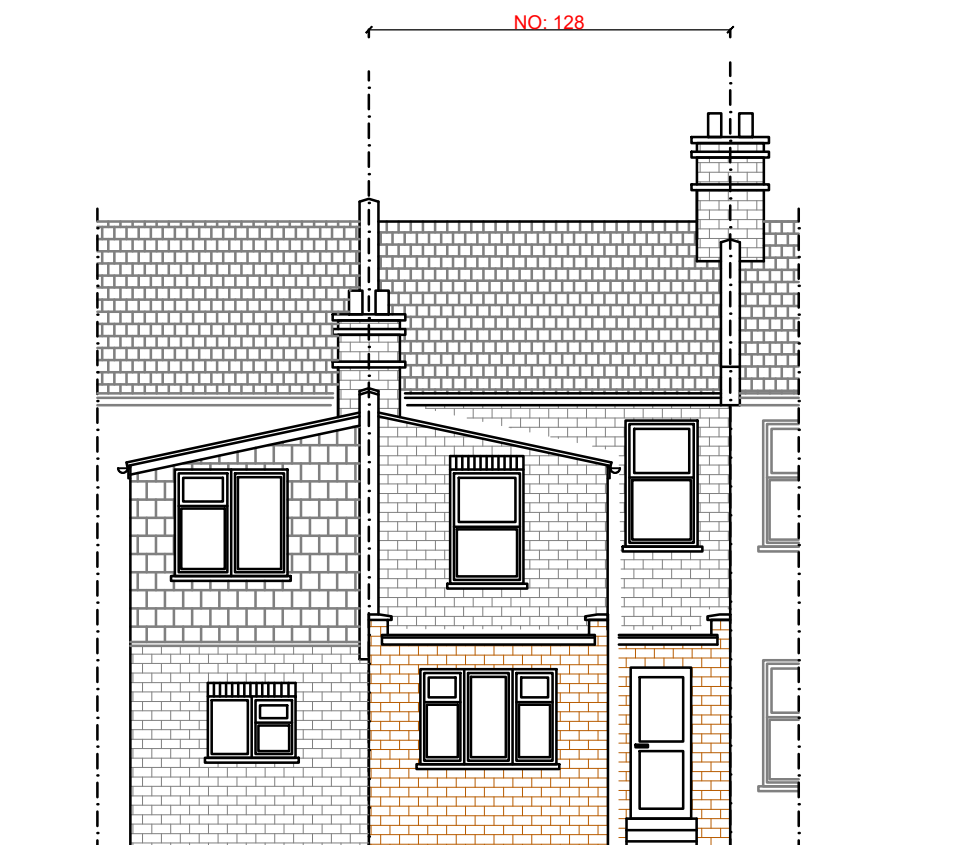

PROPOSED REAR ELEVATION
SCALE: 1/100

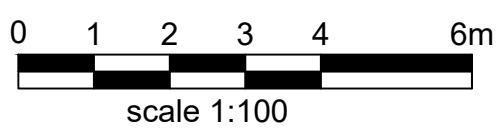

Rev A	Date: 01.04.2021	Rear Extension
-------	---------------------	----------------

Client: Mr. Ivan Yordanov

Address: 128 Montagu Road
London, N18 2NS

PROPOSED ELEVATIONS

SCALE: 1/100 | REF. NO : 202056-05

DATE: Nov. 20 | DRG BY: N. Kutlu



PLANNING
LICENSING
CONSULTANCY

400 West Green Road
London N15 3PX

Telephone: (020) 8809 2320

Mobile: (078) 4241 0527

E-Mail: info@archpl.co.uk

Website: www.archpl.co.uk