




PROPOSED GROUND FLOOR  
Scale:1/100

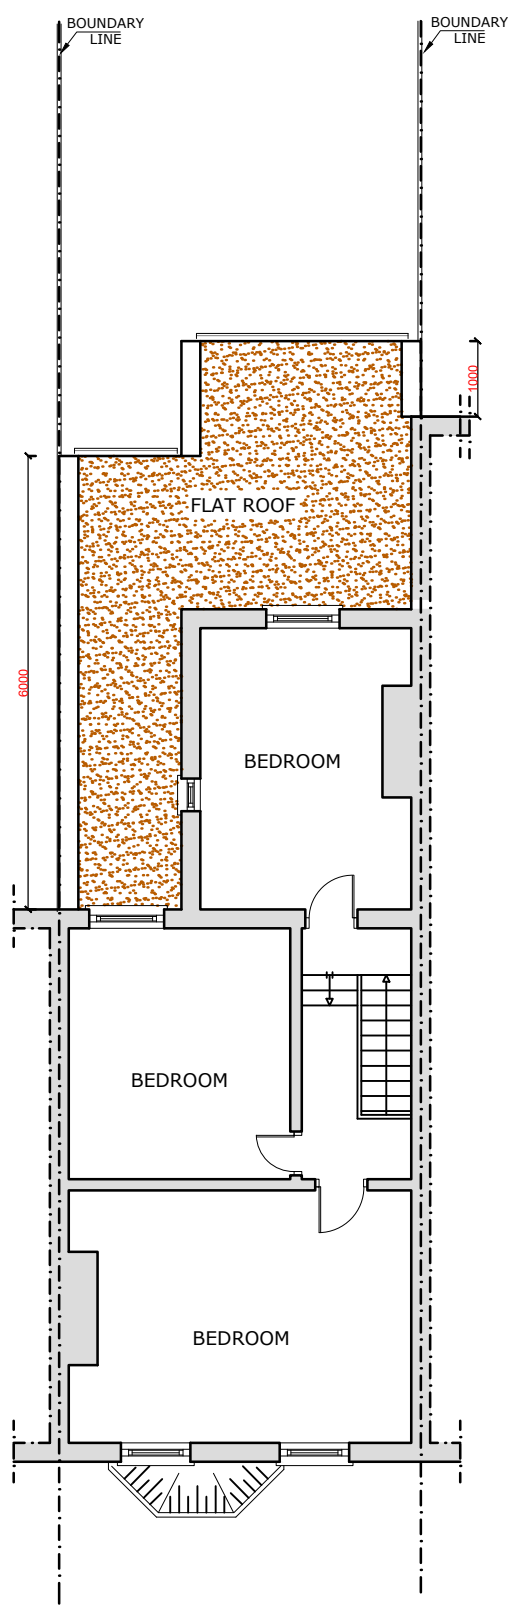

PROPOSED FIRST FLOOR  
Scale:1/100

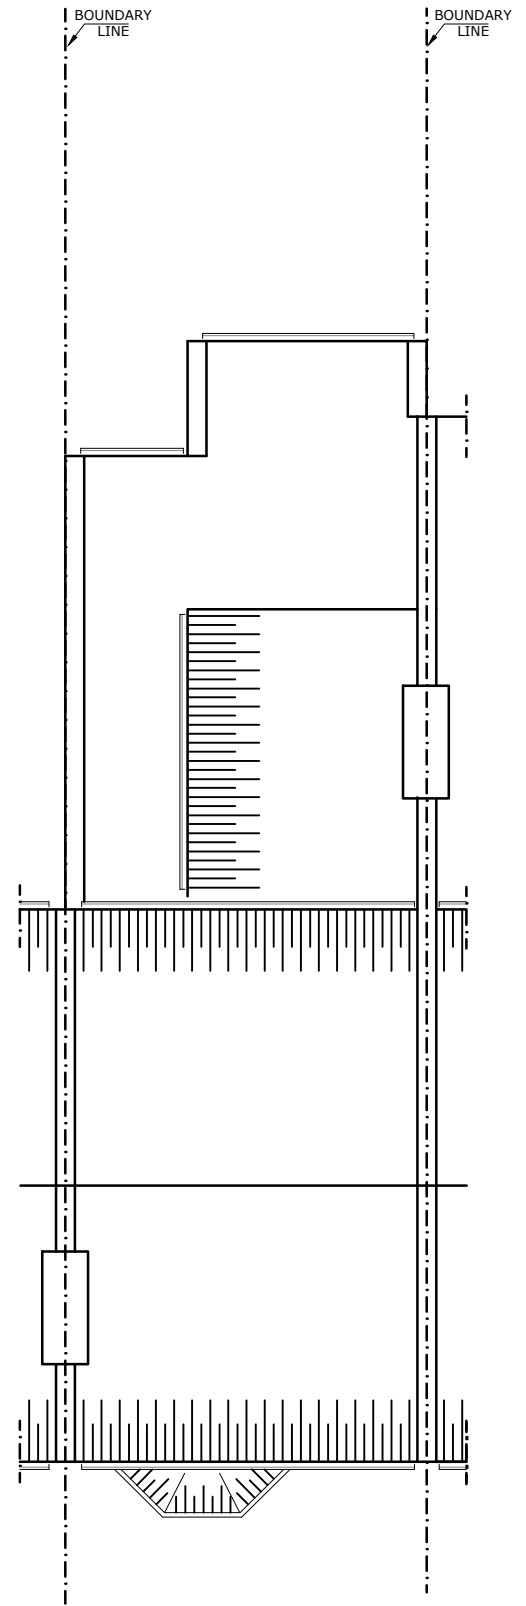

PROPOSED ROOF  
Scale:1/100

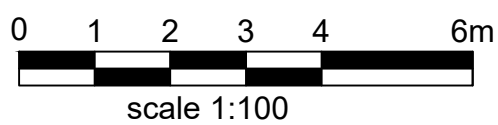

Rev A	Date: 01.04.2021	Rear Extension
Client: Mr. Ivan Yordanov		
Address: 128 Montagu Road London, N18 2NS		
PROPOSED PLANS		
SCALE: 1/100	REF. NO : 202056-04	
DATE: Nov. 20	DRG BY: N. Kutlu	
		<b>PLANNING LICENSING CONSULTANCY</b>
400 West Green Road London N15 3PX		
Telephone:	(020) 8809 2320	
Mobile:	(078) 4241 0527	
E-Mail:	info@archpl.co.uk	
Website:	www.archpl.co.uk	