



EXISTING REAR ELEVATION  
SCALE: 1/100

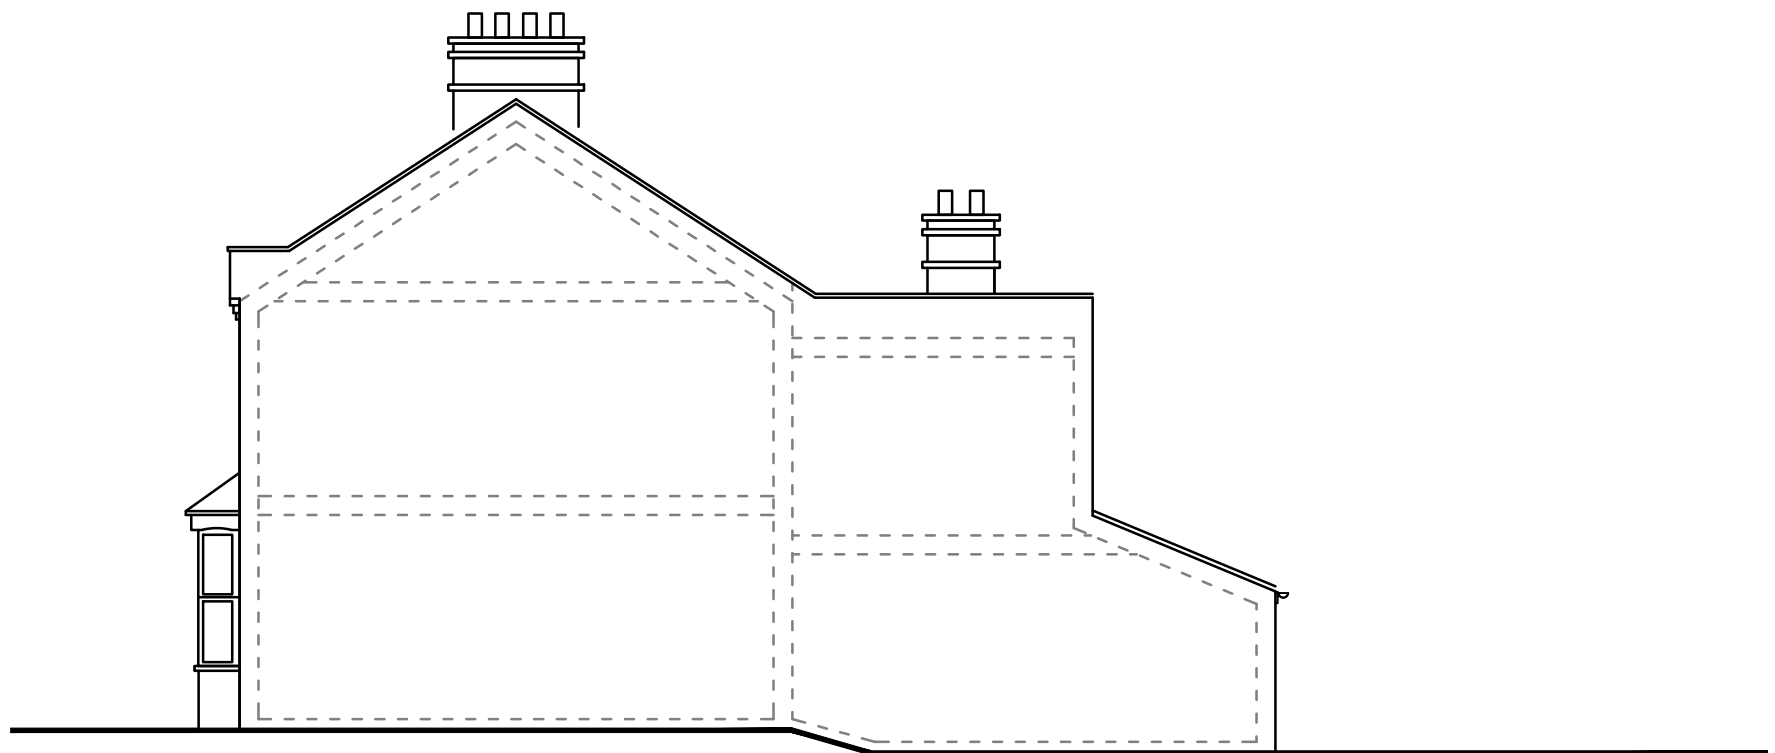

EXISTING SIDE ELEVATION  
SCALE: 1/100

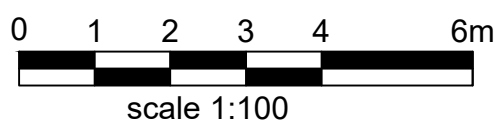

Client: Mr. Ivan Yordanov	
Address: 128 Montagu Road London, N18 2NS	
<b>EXISTING ELEVATIONS</b>	
SCALE: 1/100	REF. NO : 202056-03
DATE: Nov. 20	DRG BY: N. Kutlu
	PLANNING LICENSING CONSULTANCY
	400 West Green Road London N15 3PX Telephone: (020) 8809 2320 Mobile: (078) 4241 0527 E-Mail: info@archpl.co.uk Website: www.archpl.co.uk