



**REVISIONS**


Rev No	Description	Date
-	FORMAL PLANNING ISSUE	26.03.2021

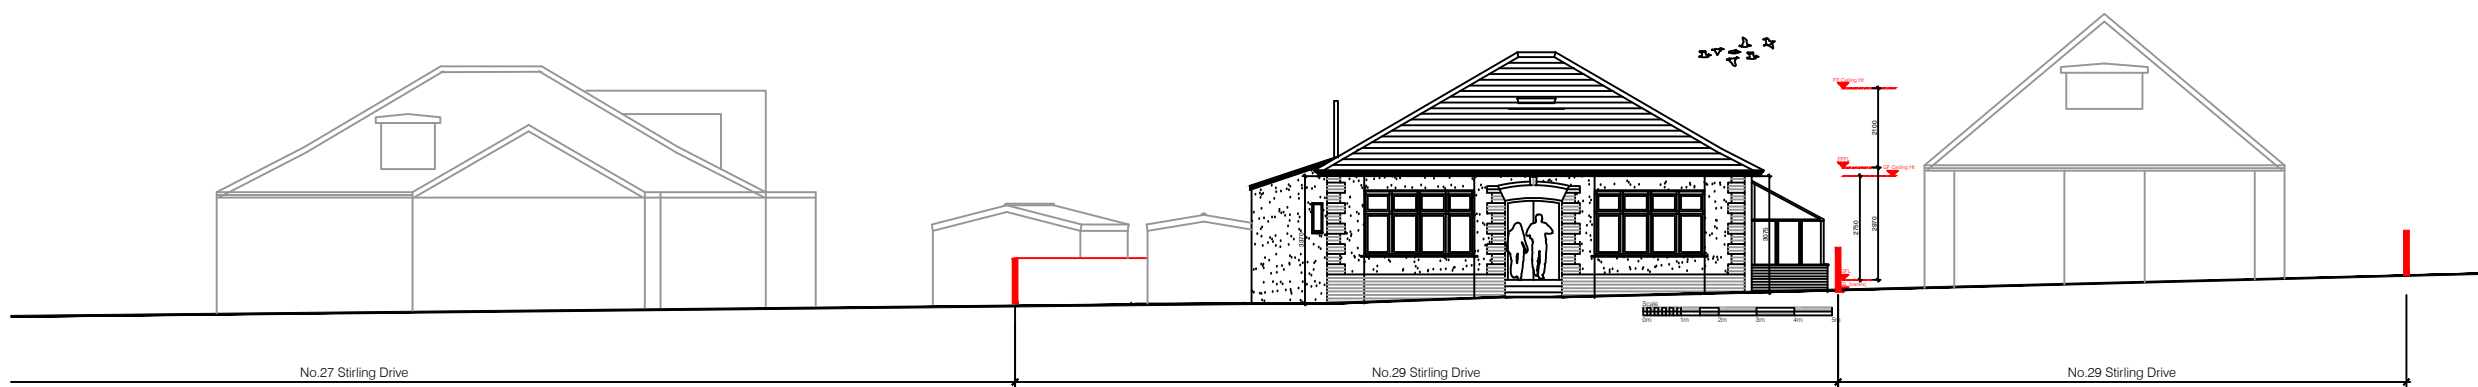

PL 0  
206  
Existing Street Elevation  
Scale 1:200

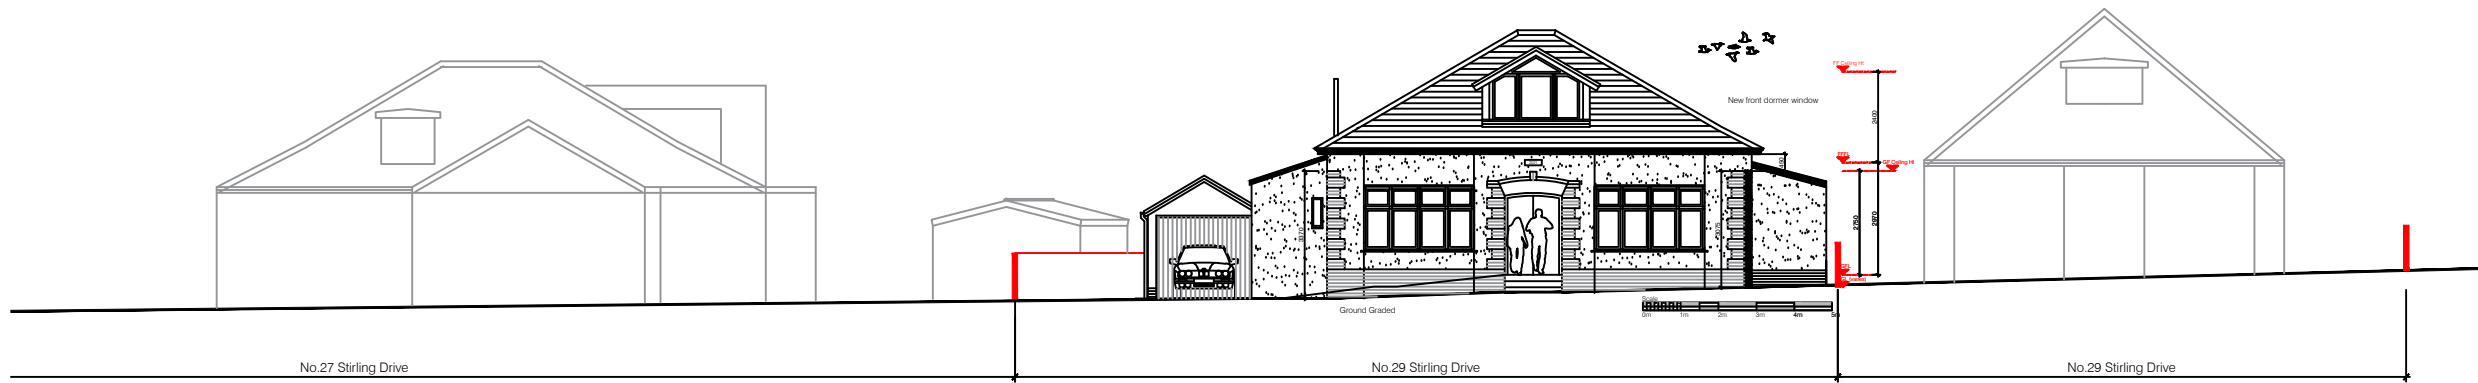

PL 0  
206  
Proposed Street Elevation  
Scale 1:200

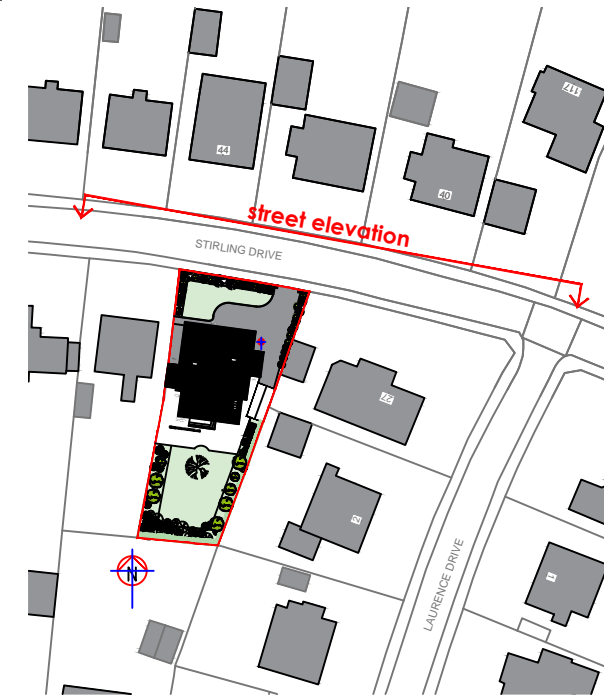

PL 0  
206  
Reference Plan  
Scale 1:1250



PL 0  
206  
Part Existing Street Elevation  
Boundary Wall Detail Scale 1:100



PL 0  
206  
Part Proposed Street Elevation  
Boundary Wall Detail Scale 1:100

**FORMAL PLANNING ISSUE**

Client  
Mr & Mrs Price & Family

Job Title  
Proposed Alterations & Extension  
NO.29 Stirling Drive, Bearsden  
G61 4NT

Drawing Title  
Existing Street Elevation Scale 1:200 & 1:100  
Proposed Street Elevation Scale 1:200 & 1:100

Scale	Date	Drawn By
1:200@ A3	March 2021	ST

Job No	Drawing No	Checked
1934	PL 0 206	

**archiSTarchi**  
 SPACES - PLACES - ARCHITECTURE

t: 07840 892 644  
 e: archistarchi@gmail.com

FORMAL PLANNING