


REVISIONS

Rev No	Description	Date
-	FORMAL PLANNING ISSUE	26.03.2021

EXISTING GENERAL CONSTRUCTION

- Masonry (brick) Cavity External Walls
- Masonry (Brick) internal walls to ground floor
- Timber framed walls to first floor
- Raised Timber Floors
- Concrete tiled roof over timber truss structure

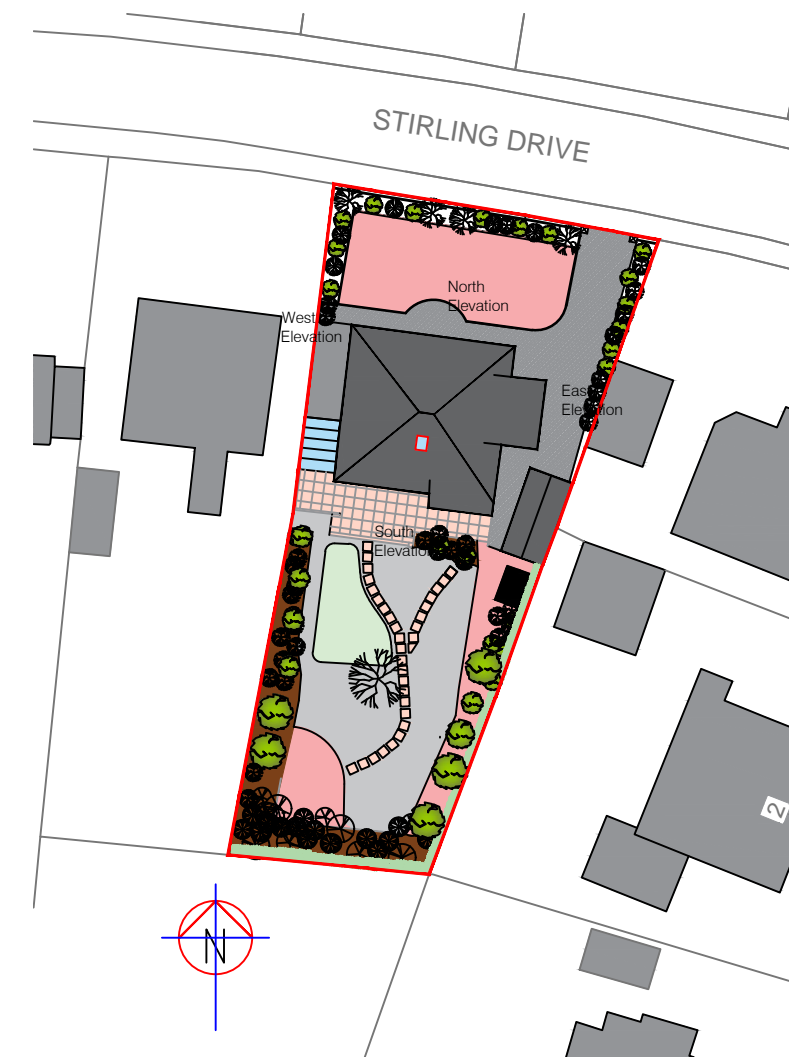

PL 0 102 Section Block Reference Plan
 Scale 1:100


FORMAL PLANNING ISSUE

Client Mr & Mrs Price & Family		
Job Title Proposed Alterations & Extension NO.29 Stirling Drive, Bearsden G61 4NT		
Drawing Title Existing Cross Section A-A Scale 1:100 Existing Long Section B-B Scale 1:100		
Scale 1:100@ A3	Date March 2021	Drawn By ST
Job No 1934	Drawing No PL 0 102	Checked


archiSTarchi
 SPACES - PLACES - ARCHITECTURE

t: 07840 892 644
 e: archistarchi@gmail.com


FORMAL PLANNING

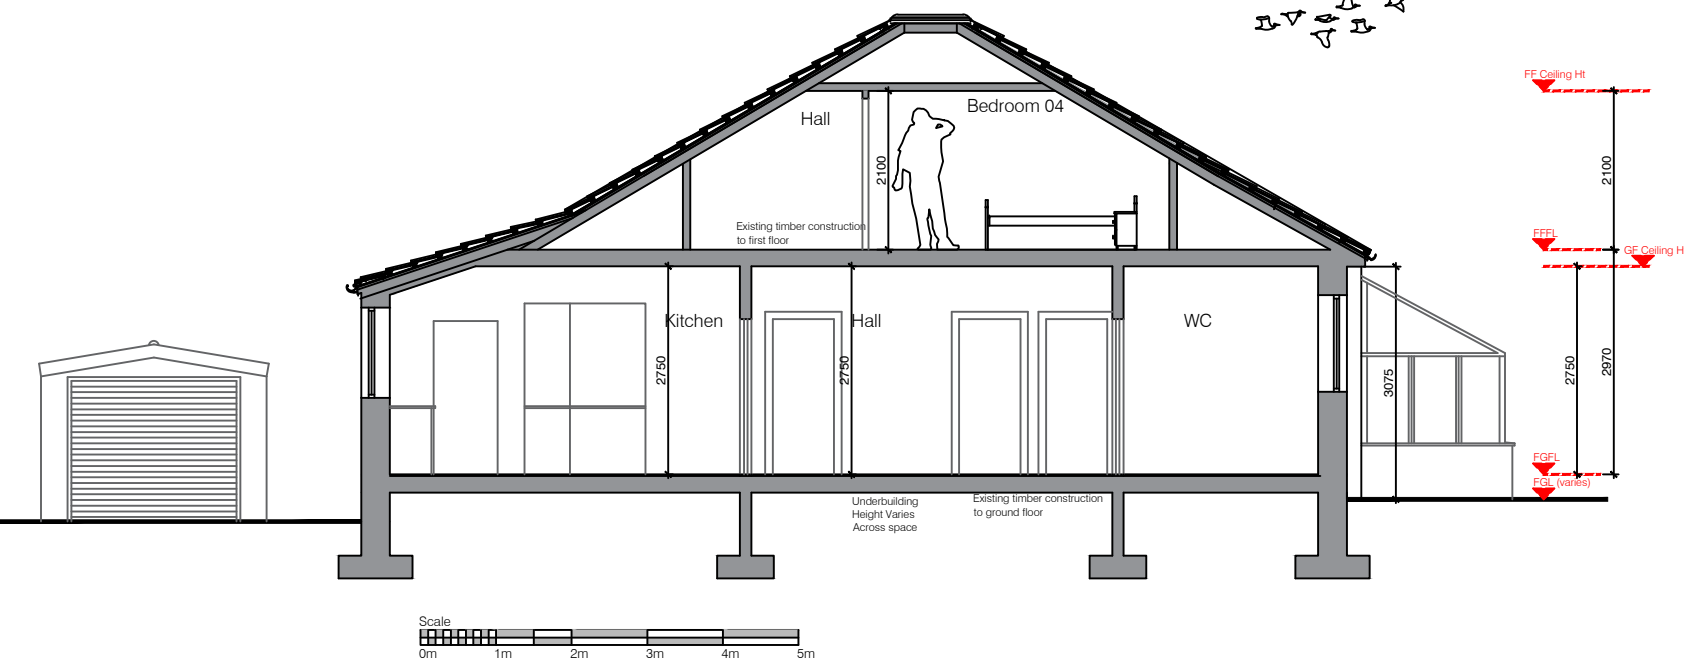

PL 0 102 Existing Cross Section A-A
 Scale 1:100

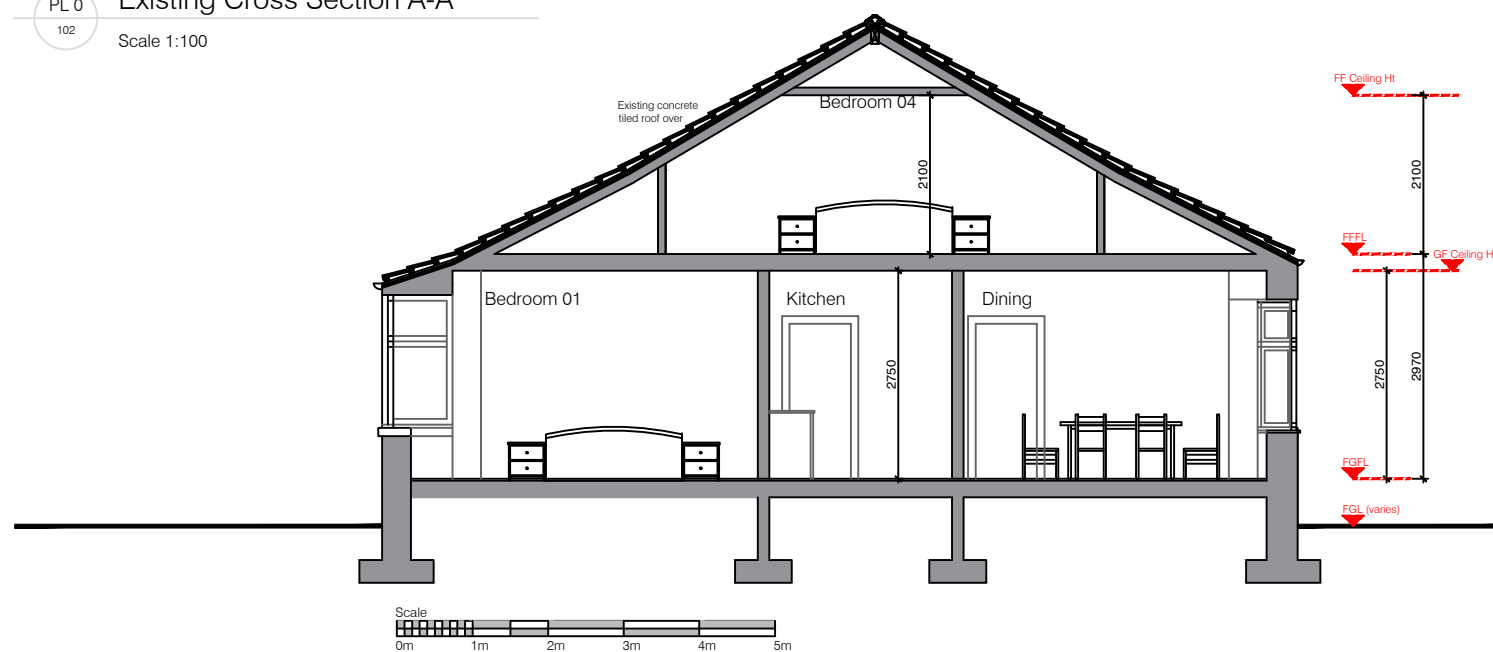

PL 0 102 Existing Long Section B-B
 Scale 1:100

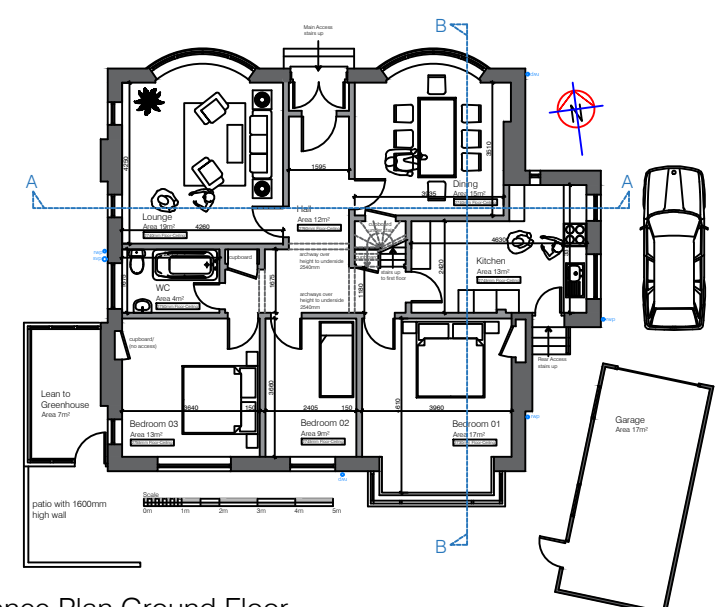

SK 0 102 Section Reference Plan Ground Floor
 Scale 1:200