


REVISIONS

Rev No	Description	Date
	FORMAL PLANNING ISSUE	26.03.2021



PL 90  
003  
Proposed Site Block Plan  
Scale 1:200

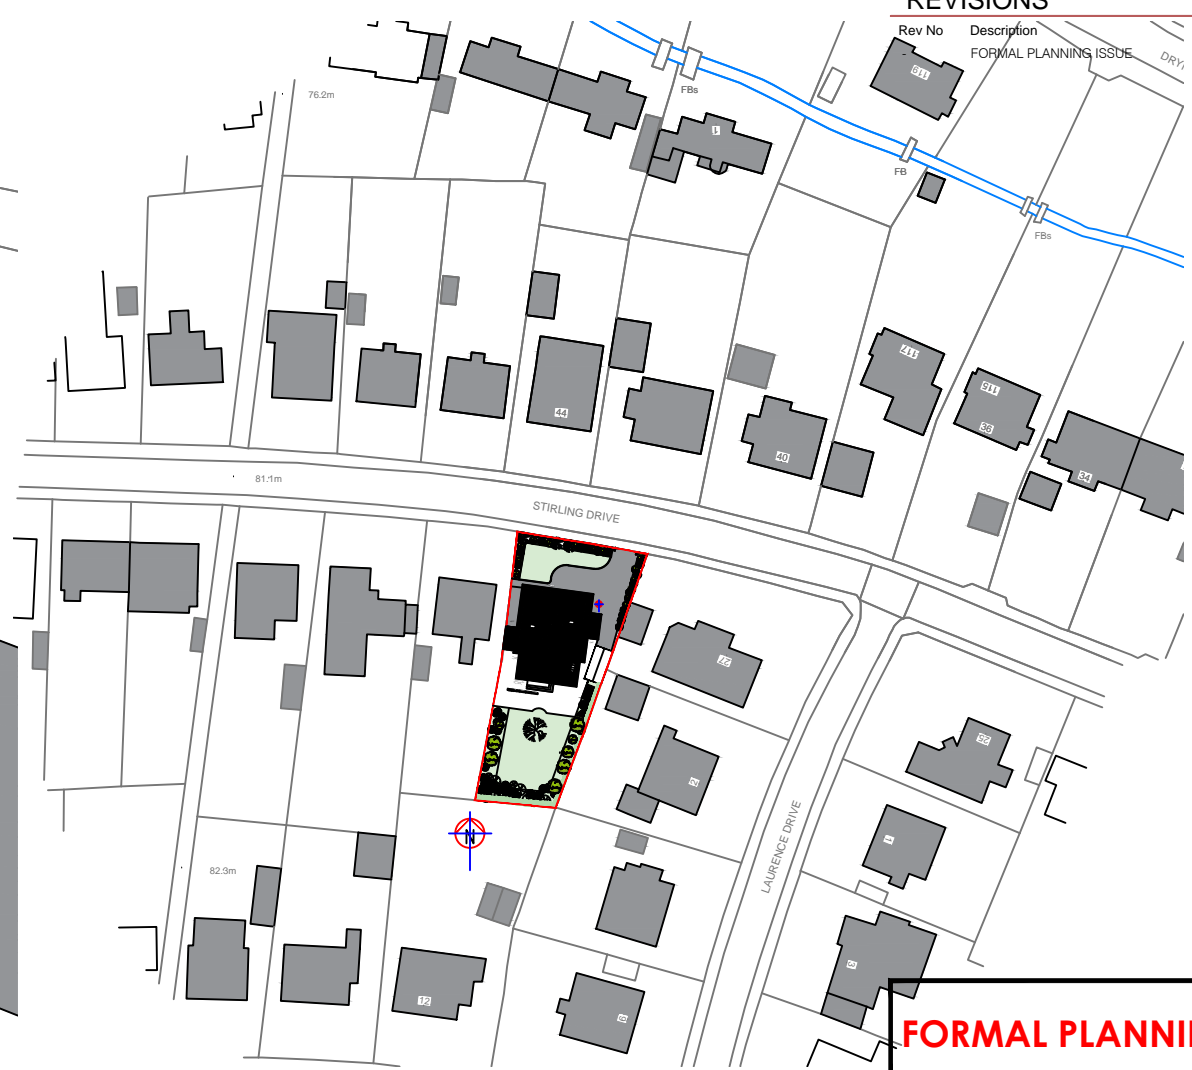

PL 90  
003  
Proposed Site Location Plan  
Scale 1:1250



**SITE AREA - 767m<sup>2</sup>/0.07hectares**

**FRONT GARDEN AREA - 234m<sup>2</sup>**

**REAR GARDEN AREA - Original 380m<sup>2</sup>  
 REVISED REAR GARDEN AREA - 343m<sup>2</sup>  
 WITH NEW EXTENSION @ 37m<sup>2</sup>**

**FORMAL PLANNING ISSUE**

Client Mr & Mrs Price & Family		
Job Title Proposed Alterations & Extension NO.29 Stirling Drive, Bearsden G61 4NT		
Drawing Title Proposed Site Location Plan Scale 1:1250 Proposed Part Site Block Plan Scale 1:200		
Scale	Date	Drawn By
1:200@ A3	March 2021	ST
Job No	Drawing No	Checked
1934	PL 90 003	

**archiSTarchi**  
 SPACES - PLACES - ARCHITECTURE

t: 07840 892 644  
 e: archistarchi@gmail.com

**FORMAL PLANNING**