



Rev No	Description	Date
001	FORMAL PLANNING ISSUE	26.03.2021

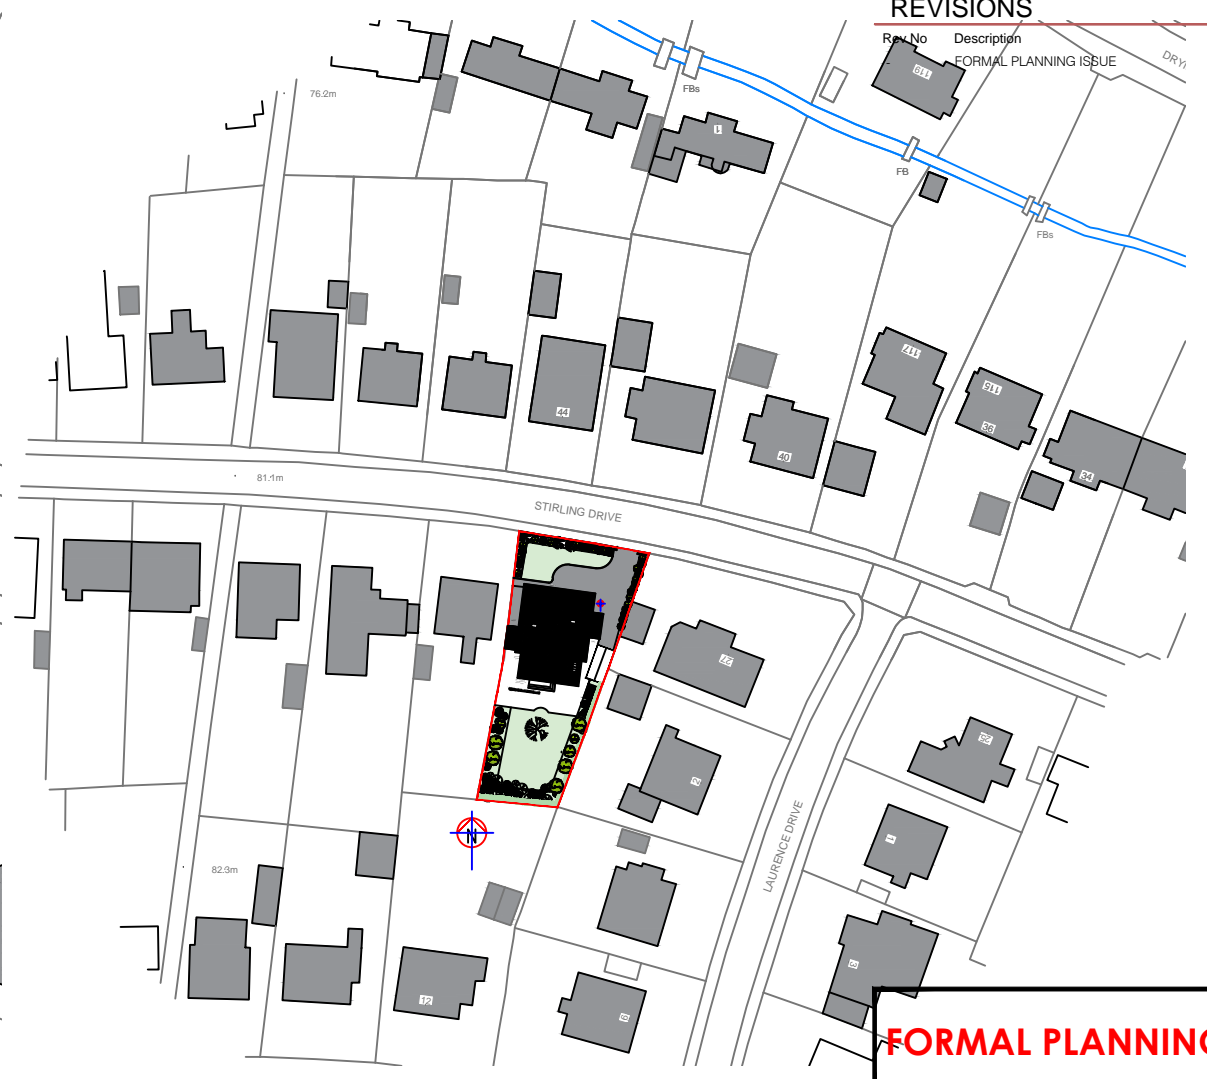

PL 90 002 Proposed Site Block Plan  
 Scale 1:500

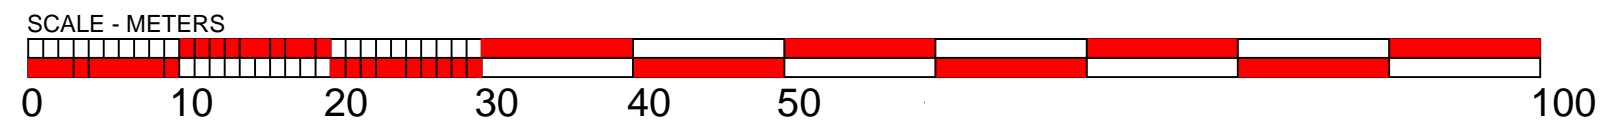

PL 90 002 Proposed Site Location Plan  
 Scale 1:1250



**SITE AREA - 767m<sup>2</sup>/0.07hectares**  
**FRONT GARDEN AREA - 234m<sup>2</sup>**  
**REAR GARDEN AREA - Original 380m<sup>2</sup>**  
**REVISED REAR GARDEN AREA - 343m<sup>2</sup>**  
**WITH NEW EXTENSION @ 37m<sup>2</sup>**

**FORMAL PLANNING ISSUE**

Client		
Mr & Mrs Price & Family		
Job Title		
Proposed Alterations & Extension NO.29 Stirling Drive, Bearsden G61 4NT		
Drawing Title		
Proposed Site Location Plan Scale 1:1250 Proposed Site Block Plan Scale 1:500		
Scale	Date	Drawn By
1:100@ A3	March 2021	ST
Job No	Drawing No	Checked
1934	PL 90 002	

**archiSTarchi**  
 SPACES - PLACES - ARCHITECTURE

t: 07840 892 644  
 e: archistarchi@gmail.com

**FORMAL PLANNING**