
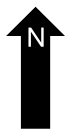
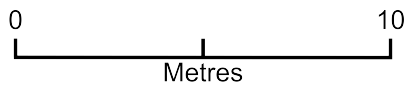


71 sedbergh road

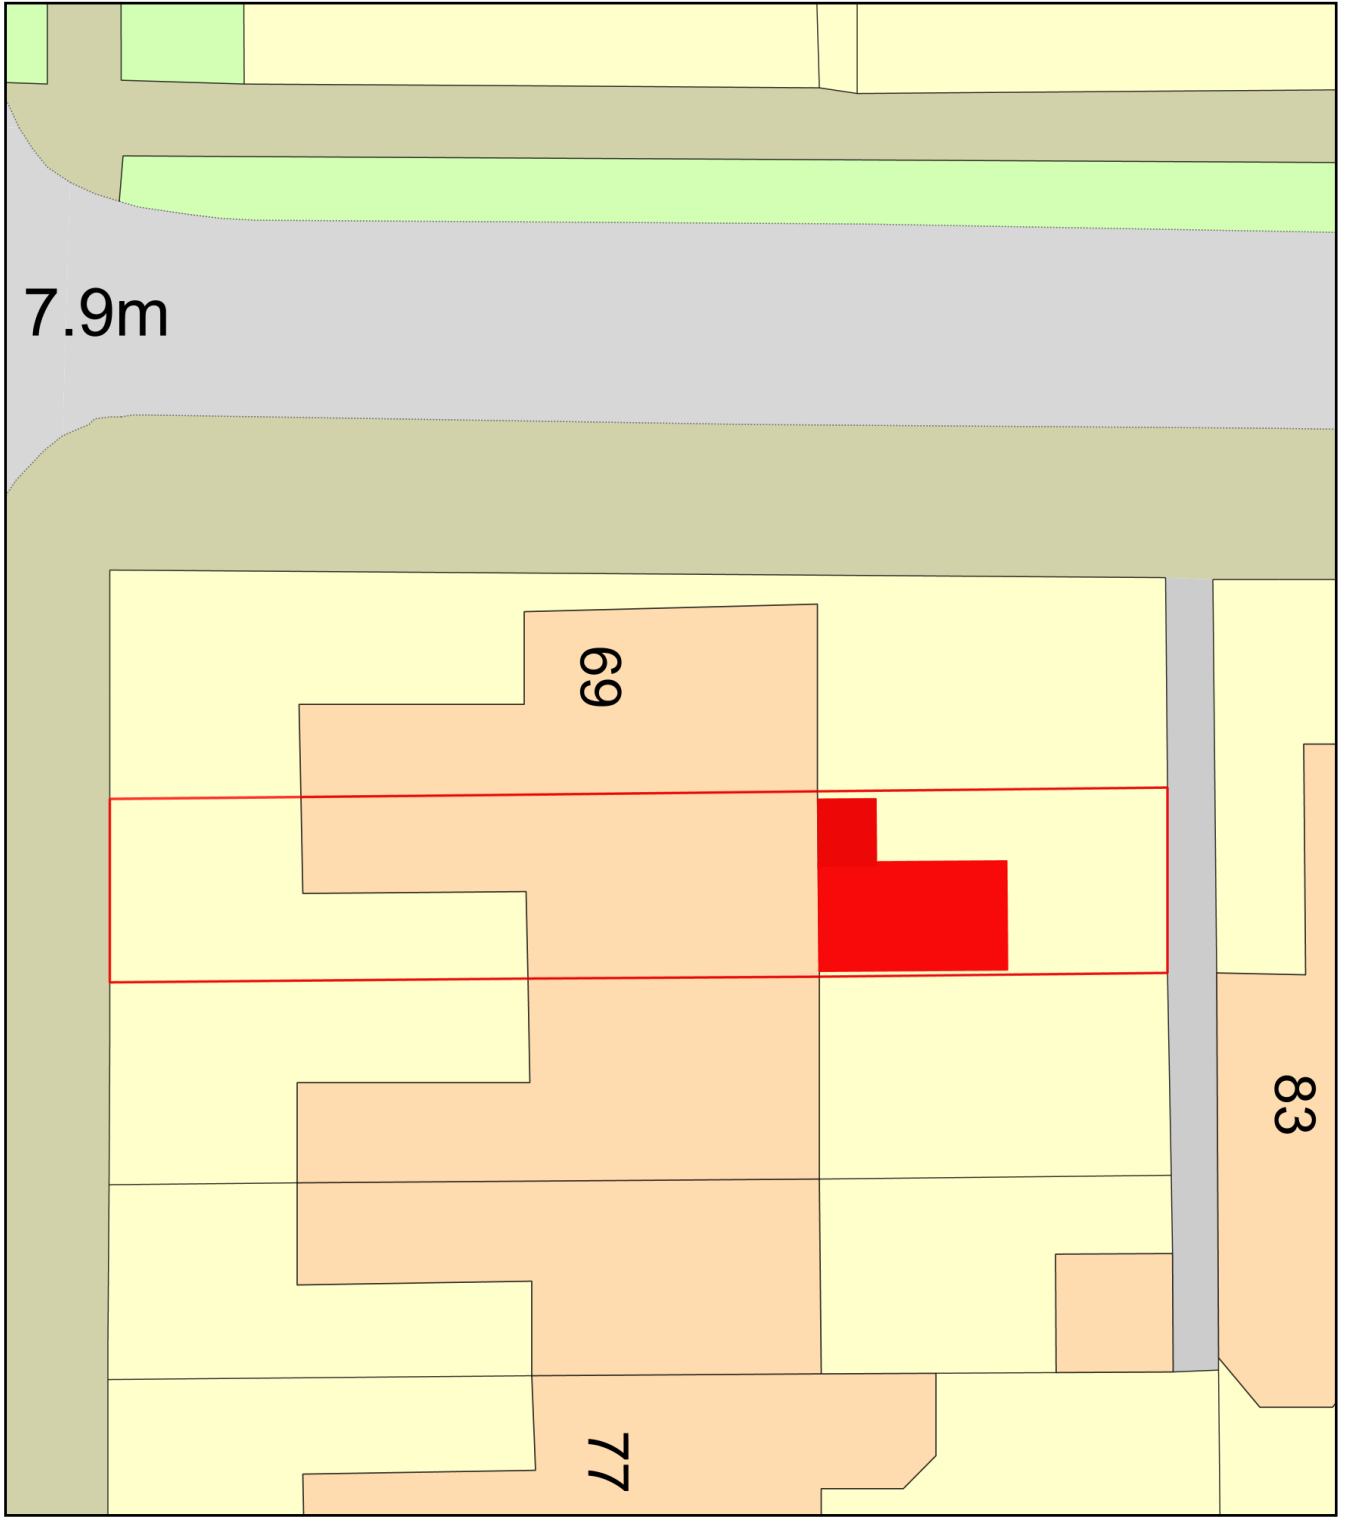

Plan Produced for: Sarah Jane Baron

Date Produced: 21 Apr 2021

Plan Reference Number: TQRQM21111112616965

Scale: 1:200 @ A4