


**1 Existing Ground Floor**  
1 : 100



**2 Proposed Ground floor**  
1 : 100

Note :  
1. All dimensions are in meters.  
2. This drawing to be read in conjunction with relevant architect's and engineers drawing.

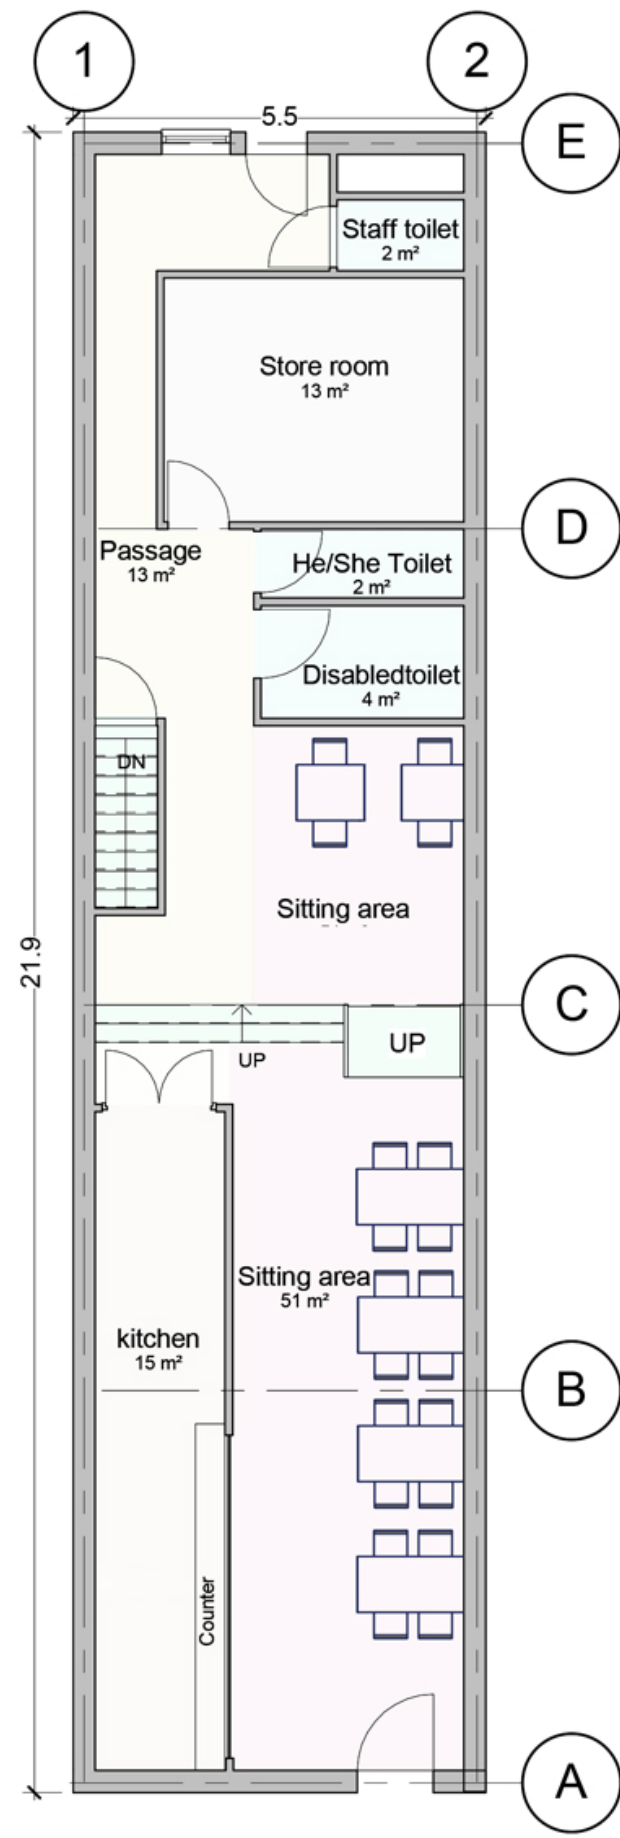

No.	Description	Date
A	1st Issue	15/04/2021

267, Haydons Road , SW19 8TY 07748996943 email:srengineersdesign@gmail.com			
CODE	STATUS	SUITABILITY DESCRIPTION	PURPOSE OF ISSUE
			For Planning

PROJECT	33, London Rd, SO15 2AD
SHEET	Plans

CLIENT	Mr. Mayuran		
Date	Project number	Scale 1:50 (@ A3)	
15/04/2021	78 - 33	1 : 100	
Drawn by	DRAWING NUMBER		REV
HB	A101		A
Checked by	SR		