



Note :

1. All dimensions are in meters.


2. This drawing to be read in conjunction with relevant architect's and engineers drawing.

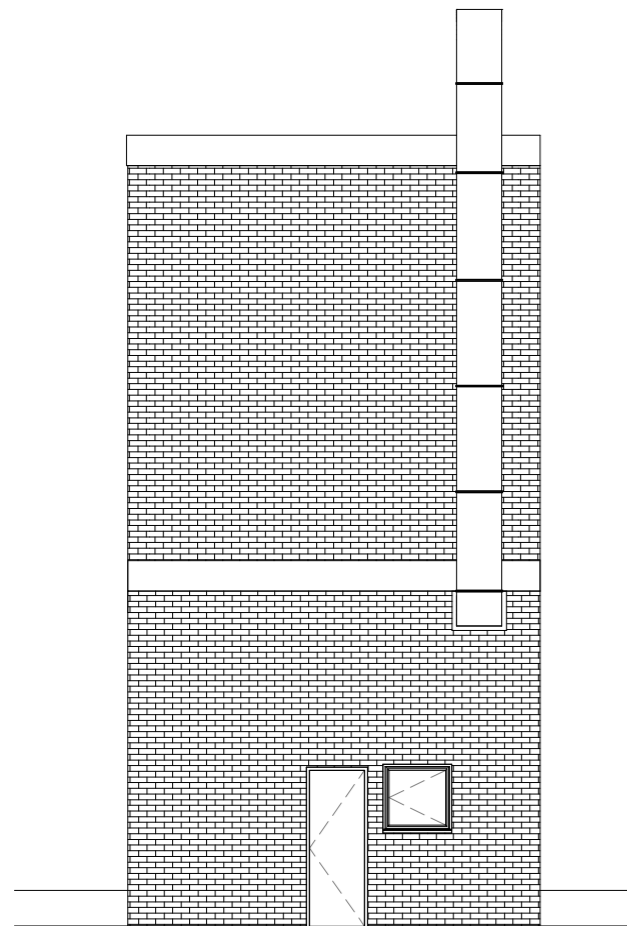


**3** North  
1 : 100

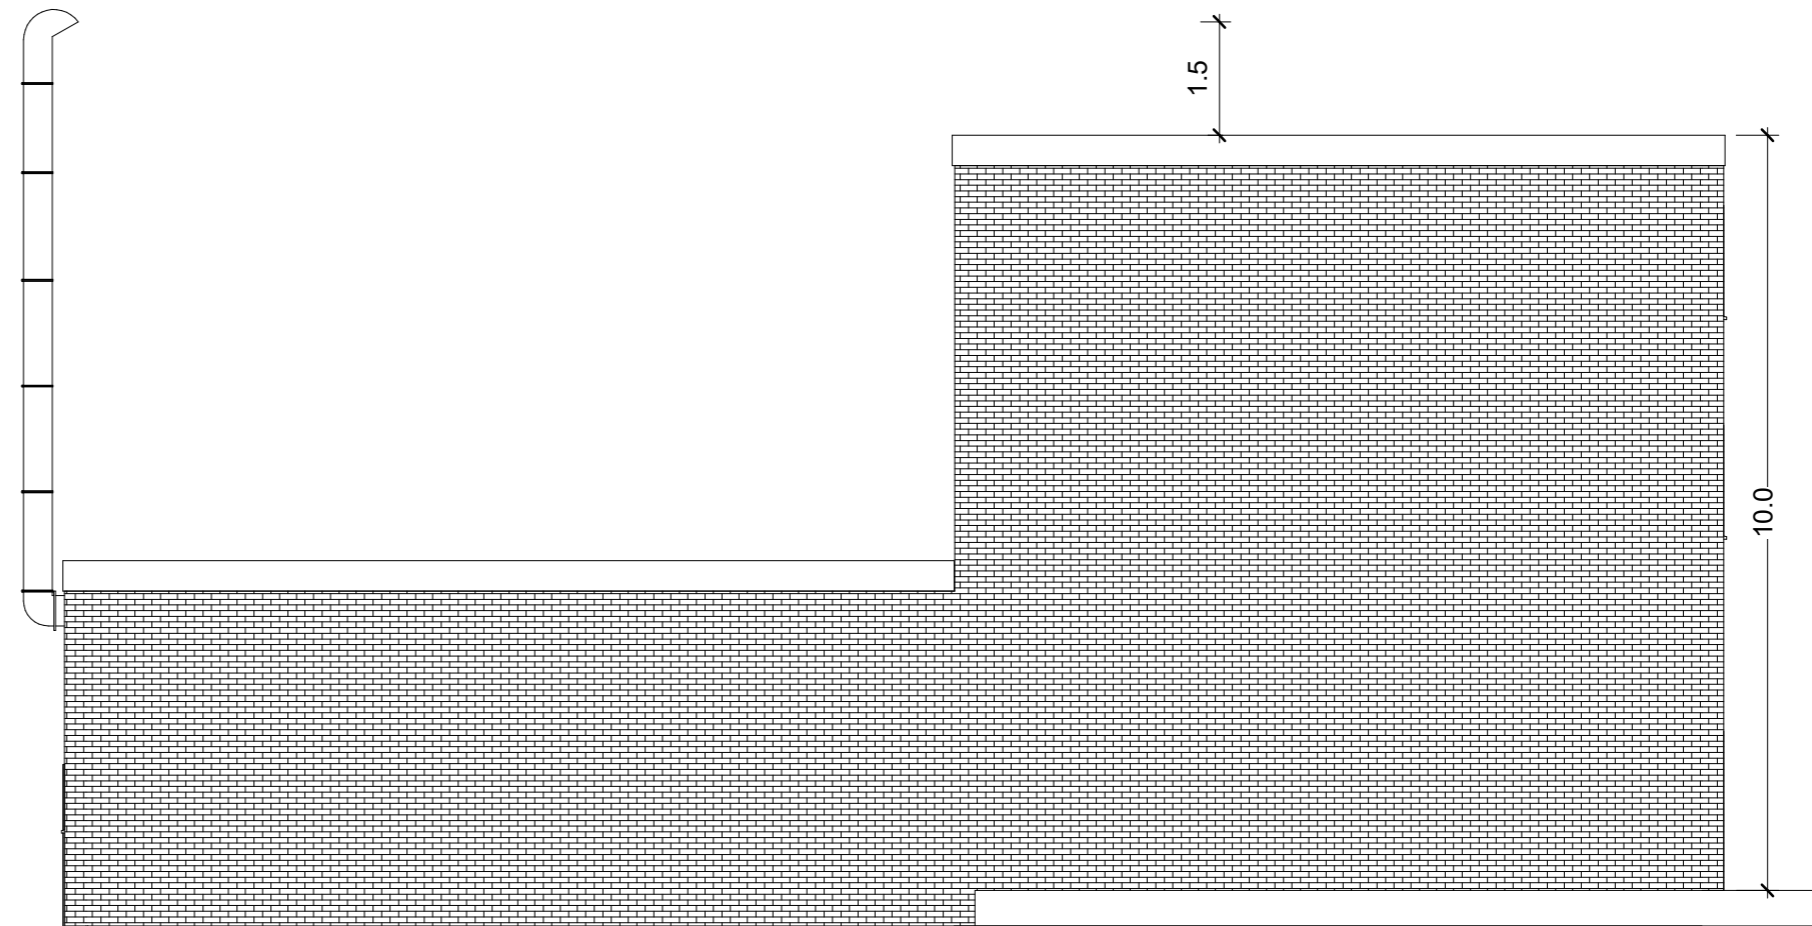

**4** West  
1 : 100

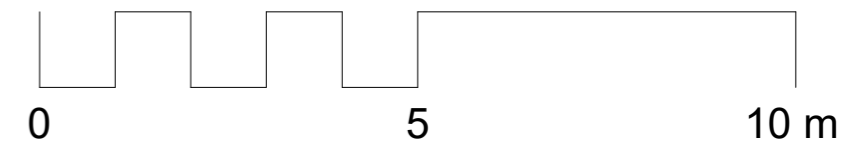

No.	Description	Date
A	1st Issue	15/04/2021

 267, Haydons Road , SW19 8TY 07748996943 email:srengineersdesign@gmail.com			
CODE	STATUS	SUITABILITY DESCRIPTION	PURPOSE OF ISSUE
			For Planning

PROJECT	33,London Rd,SO15 2AD
SHEET	Proposed Elevations

CLIENT			Mr. Mayuran		
Date	Project number	Scale 1:50 (@ A3)			
15/04/2021	78 - 33	1 : 100			
Drawn by	DRWAING NUMBER				REV
HB	A105				A
Checked by					
SR					