



Note :

1. All dimensions are in meters.


2. This drawing to be read in conjunction with relevant architect's and engineers drawing.

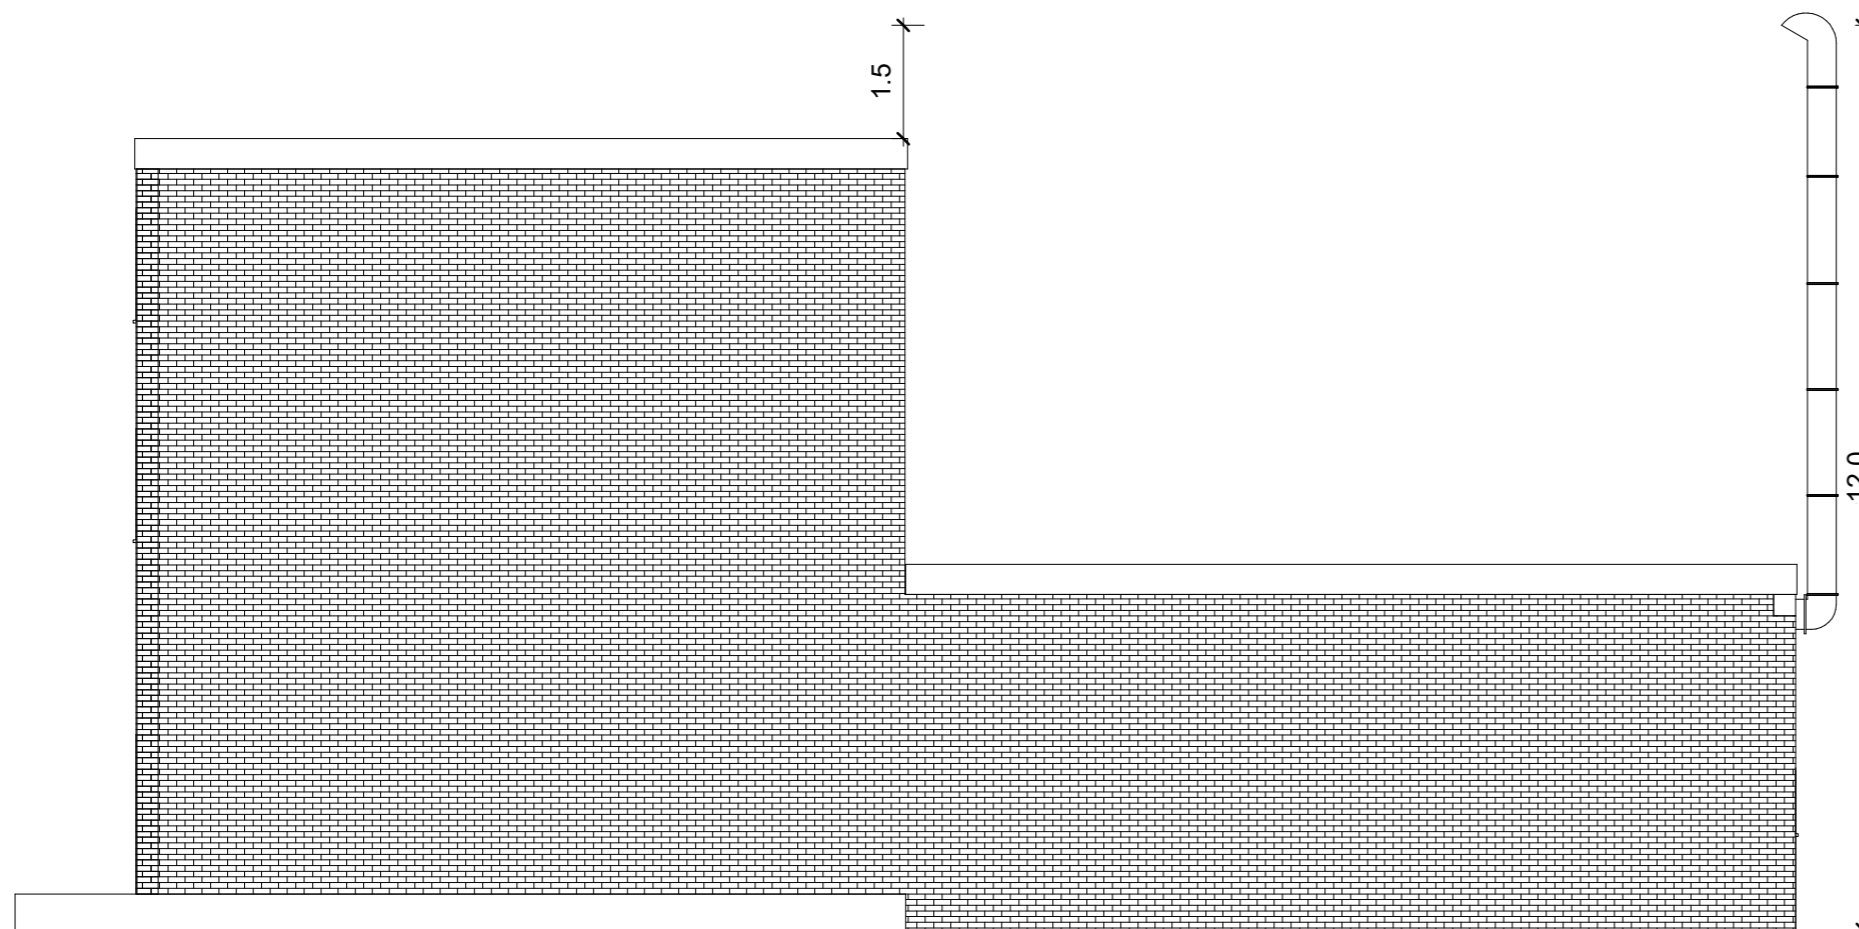

1 East
1 : 100

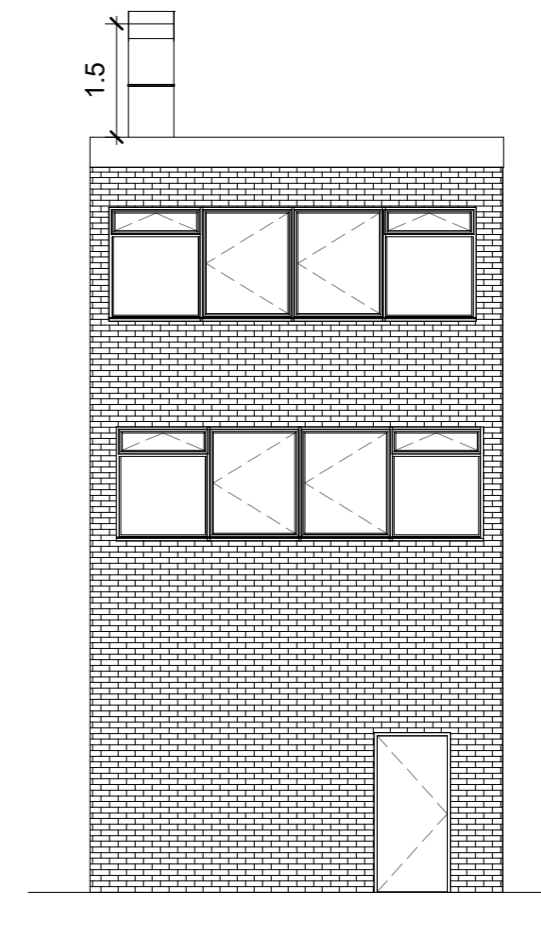

2 South
1 : 100

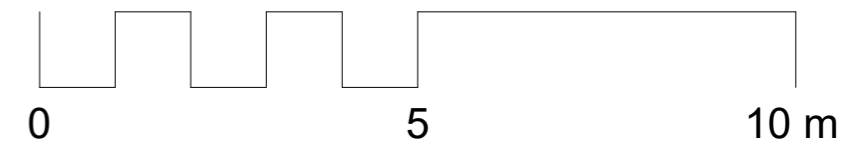

No.	Description	Date
A	1st Issue	15/04/2021



267, Haydons Road , SW19 8TY
07748996943
email:srengineersdesign@gmail.com

CODE	STATUS	SUITABILITY DESCRIPTION	PURPOSE OF ISSUE
			For Planning

PROJECT
33, London Rd, SO15 2AD

SHEET
Proposed Elevations

CLIENT Mr. Mayuran		
Date 15/04/2021	Project number 78 - 33	Scale 1:50 (@ A3) 1 : 100
Drawn by HB	DRWAING NUMBER A104	REV A
Checked by SR		