




EXISTING BLOCK PLAN 1:200

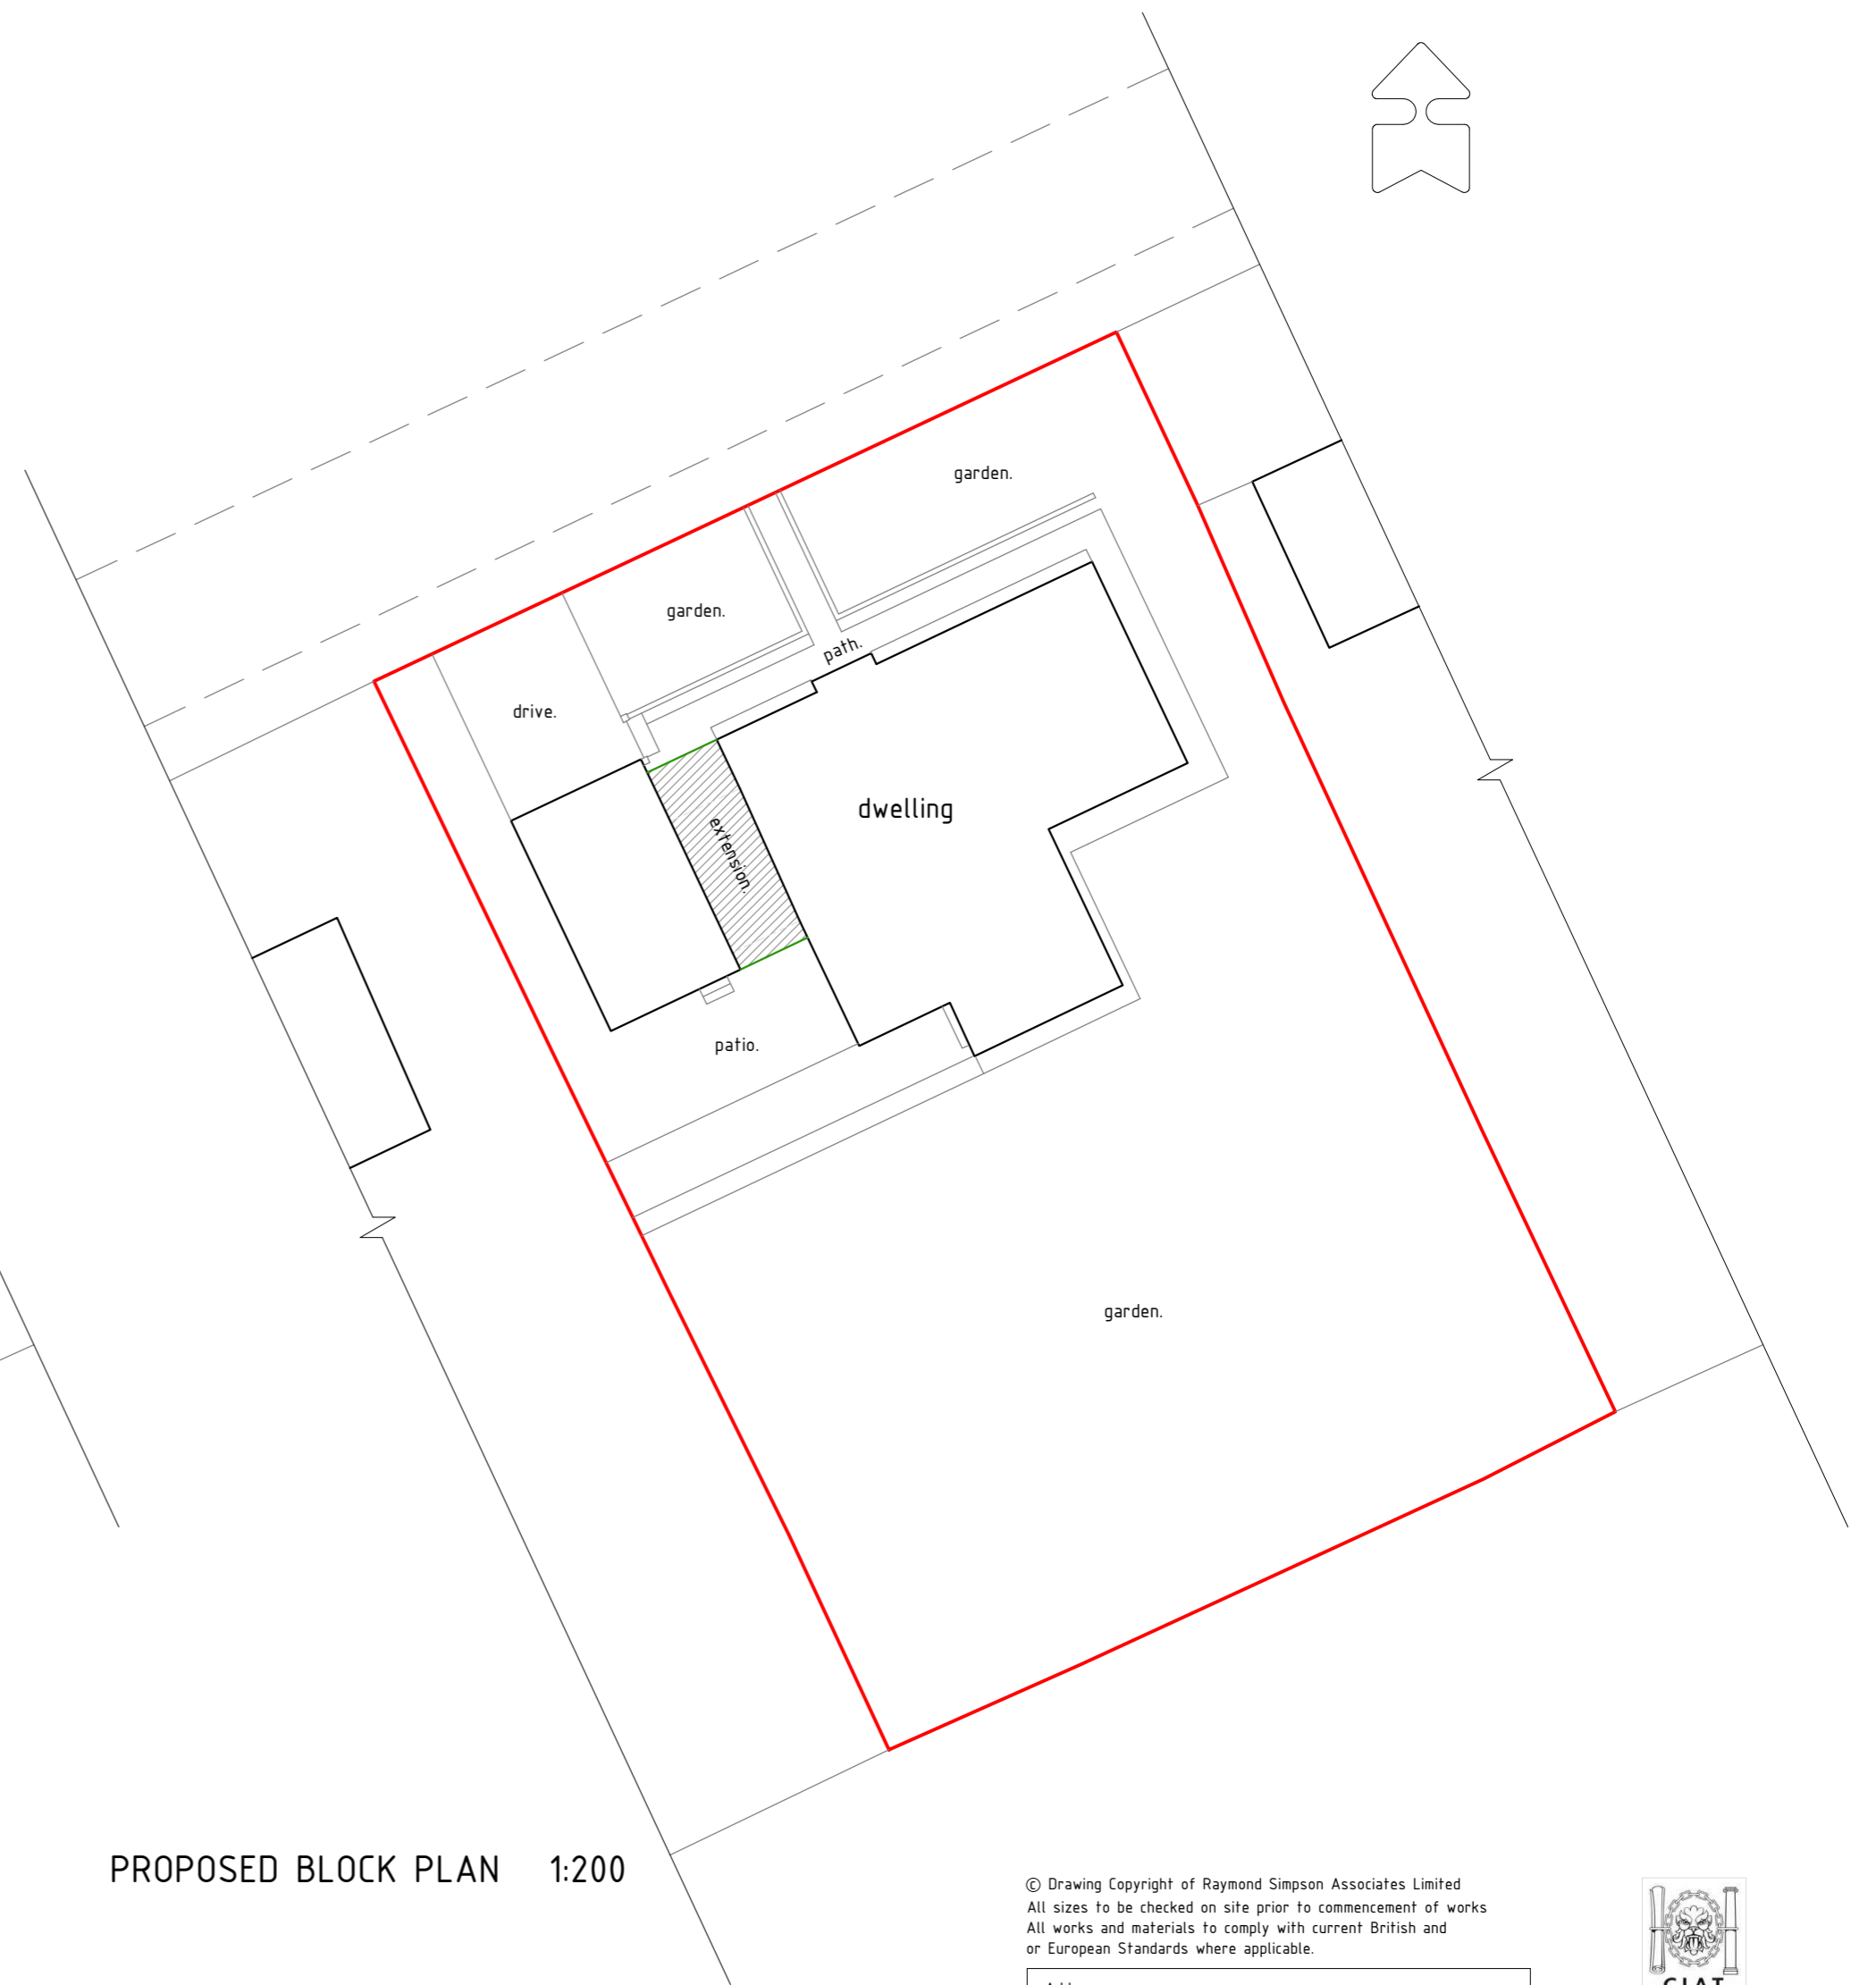

PROPOSED BLOCK PLAN 1:200

© Drawing Copyright of Raymond Simpson Associates Limited
 All sizes to be checked on site prior to commencement of works
 All works and materials to comply with current British and
 or European Standards where applicable.

Address: 6 WELLWOOD TERRACE CULTS ABERDEEN AB15 9JA	
Client: Mr & Mrs ORD	
Project: ALTERATIONS & EXTENSION	
Scale : 1:200 @ A2 Date : April 2021 Drawn : M.Urquhart	Ref No. : 2008 - 15 Rev. : PLANNING



**RAYMOND
SIMPSON**
Associates Limited

ARCHITECTURAL
CONSULTANTS
PROJECT MANAGEMENT

7 Mid Stocket Road
Aberdeen AB15 5JL
Telephone: 01224 636707

E-mail: info@raymondsimpson.com
mark@raymondsimpson.com

Limited Company Registered in Scotland
No. 234079