




scale bar 1:1250
0 10 20 30 40 50m

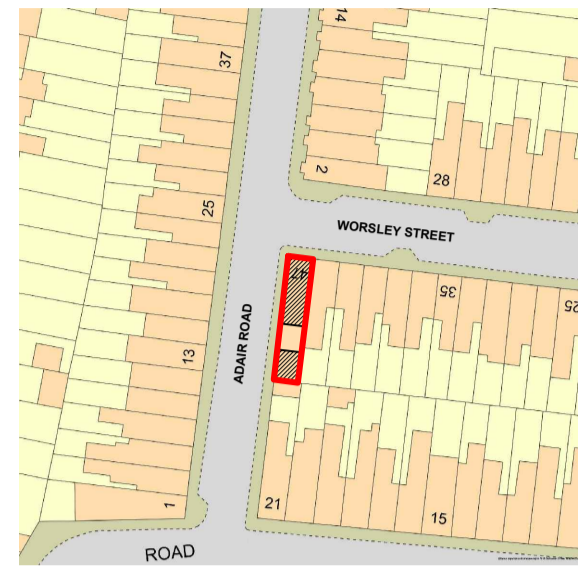


LOCATION PLAN 1:1250
OS LICENCE 100054135

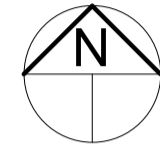


scale bar 1:500
0 5 10 15 20 25m

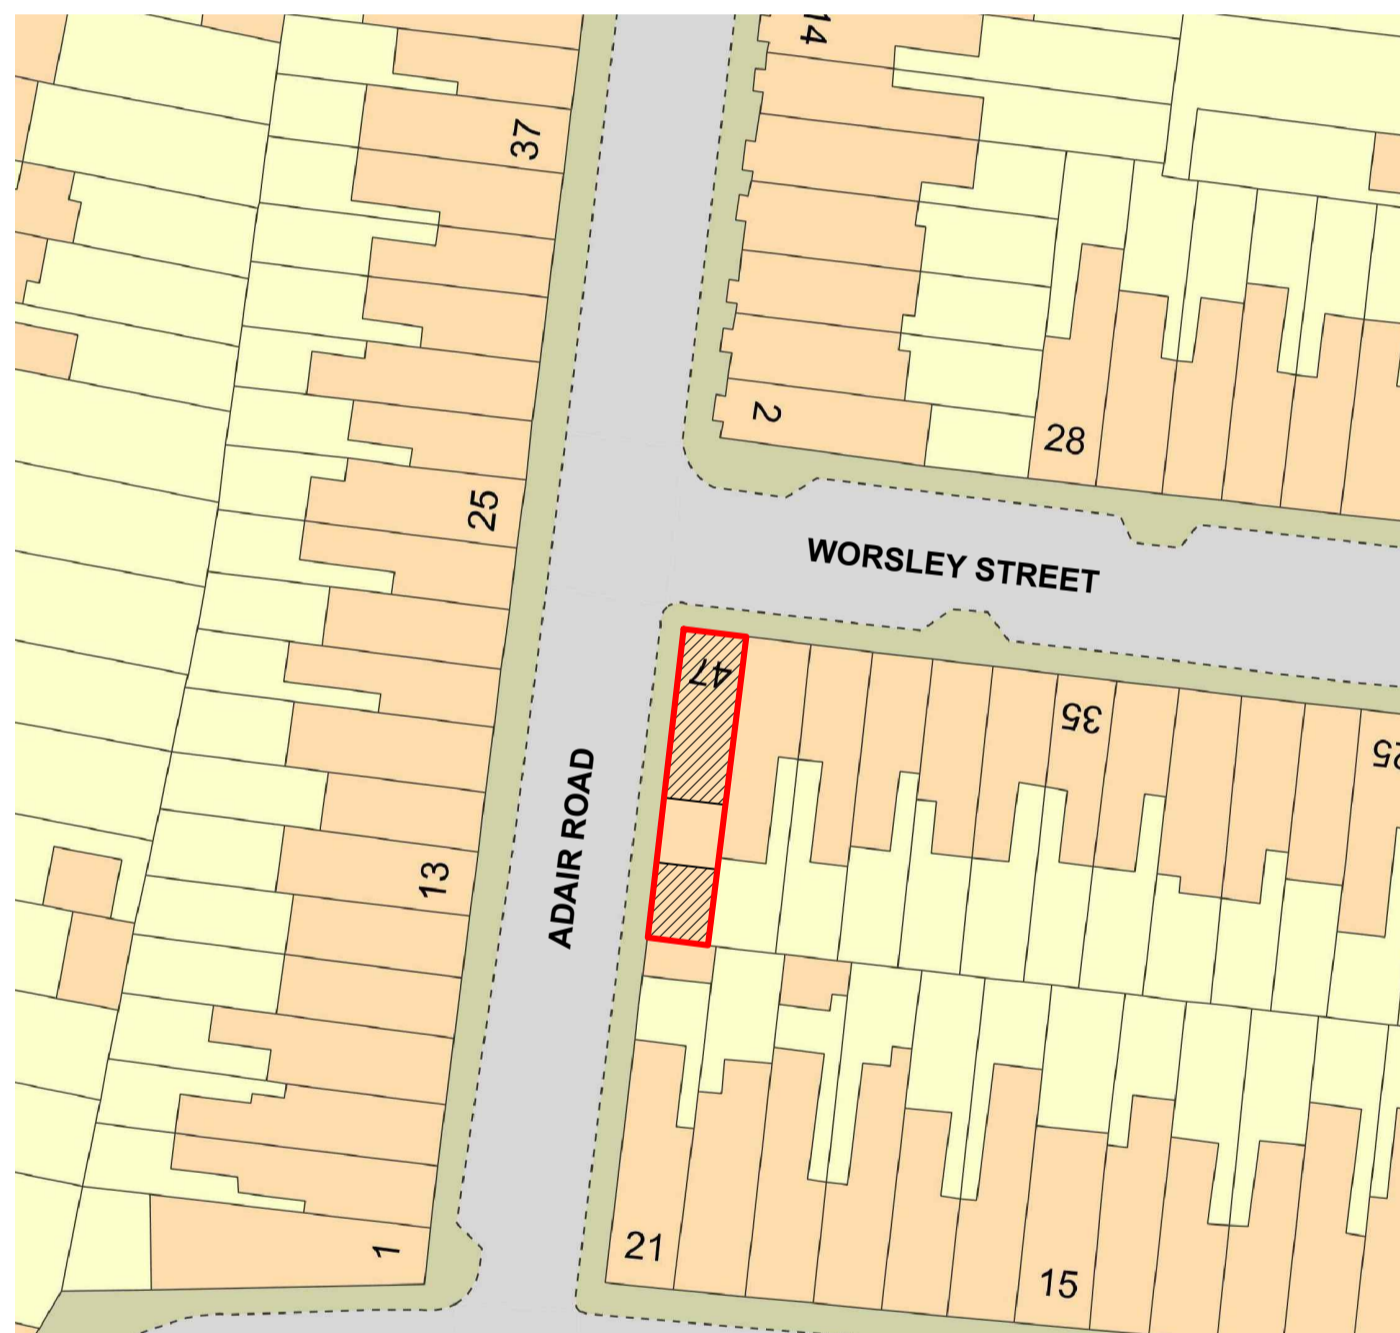


BLOCK PLAN 1:500

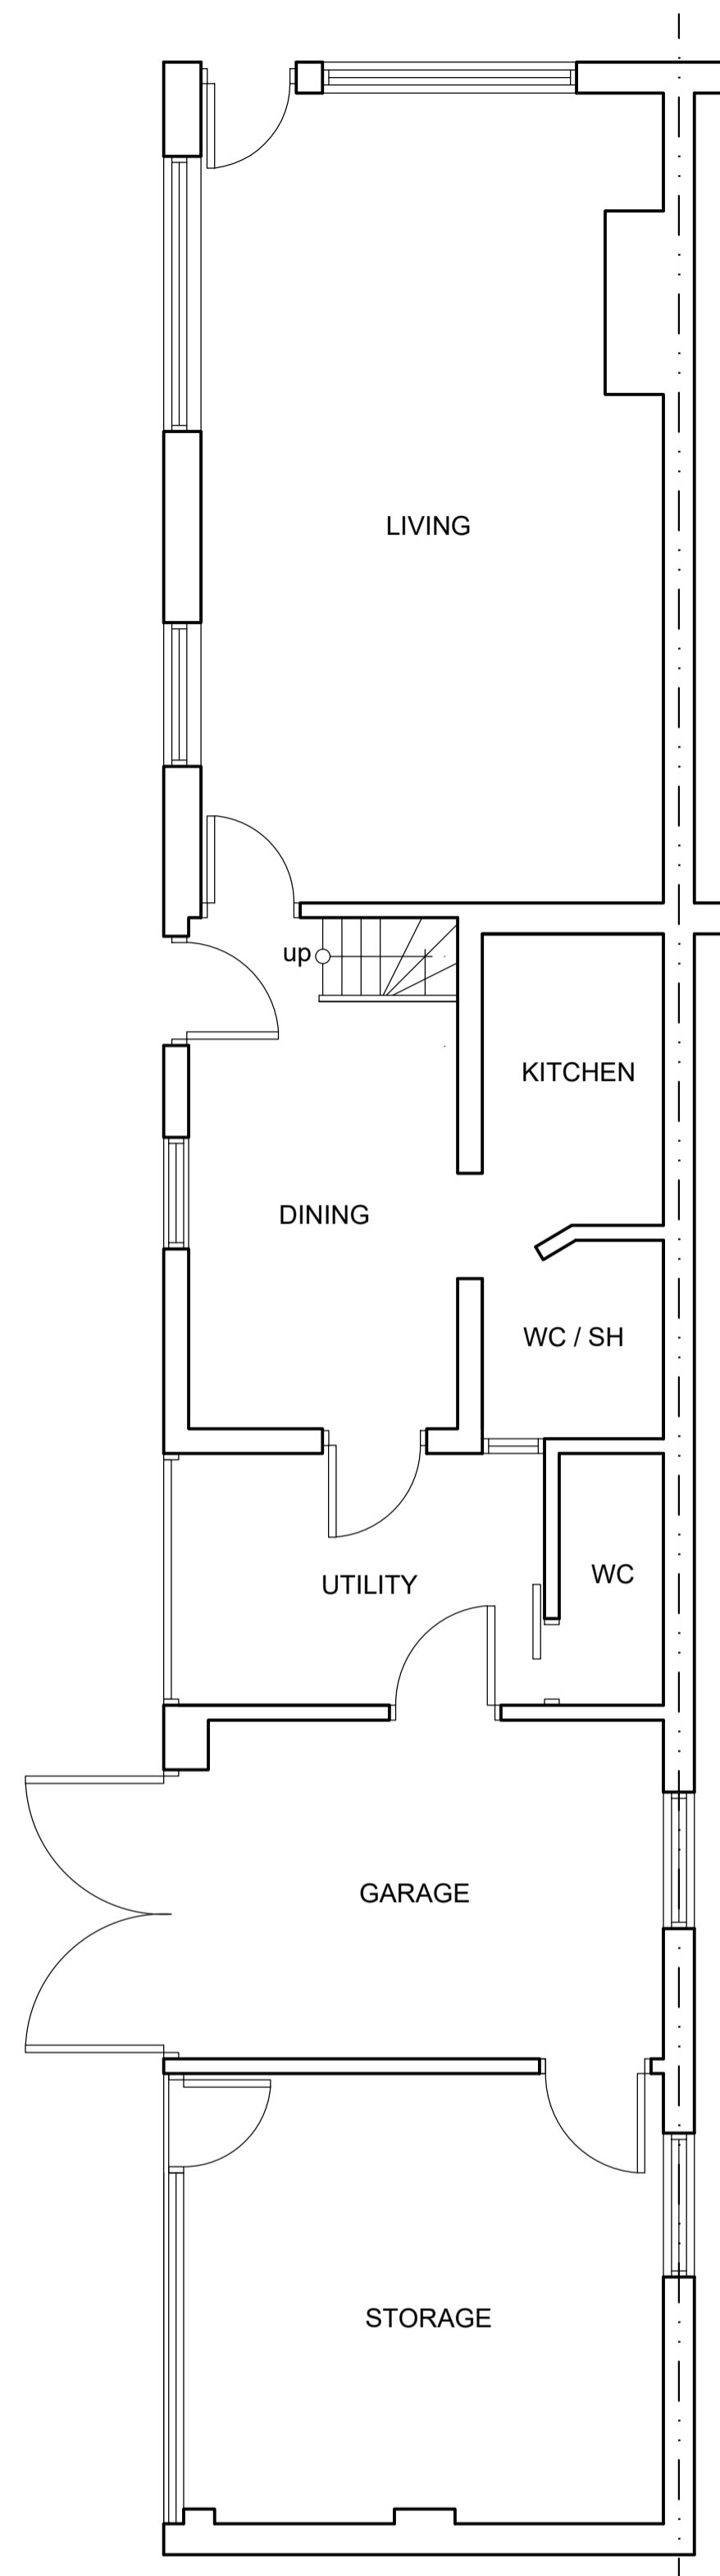

EXISTING GROUND FLOOR PLAN 1:50

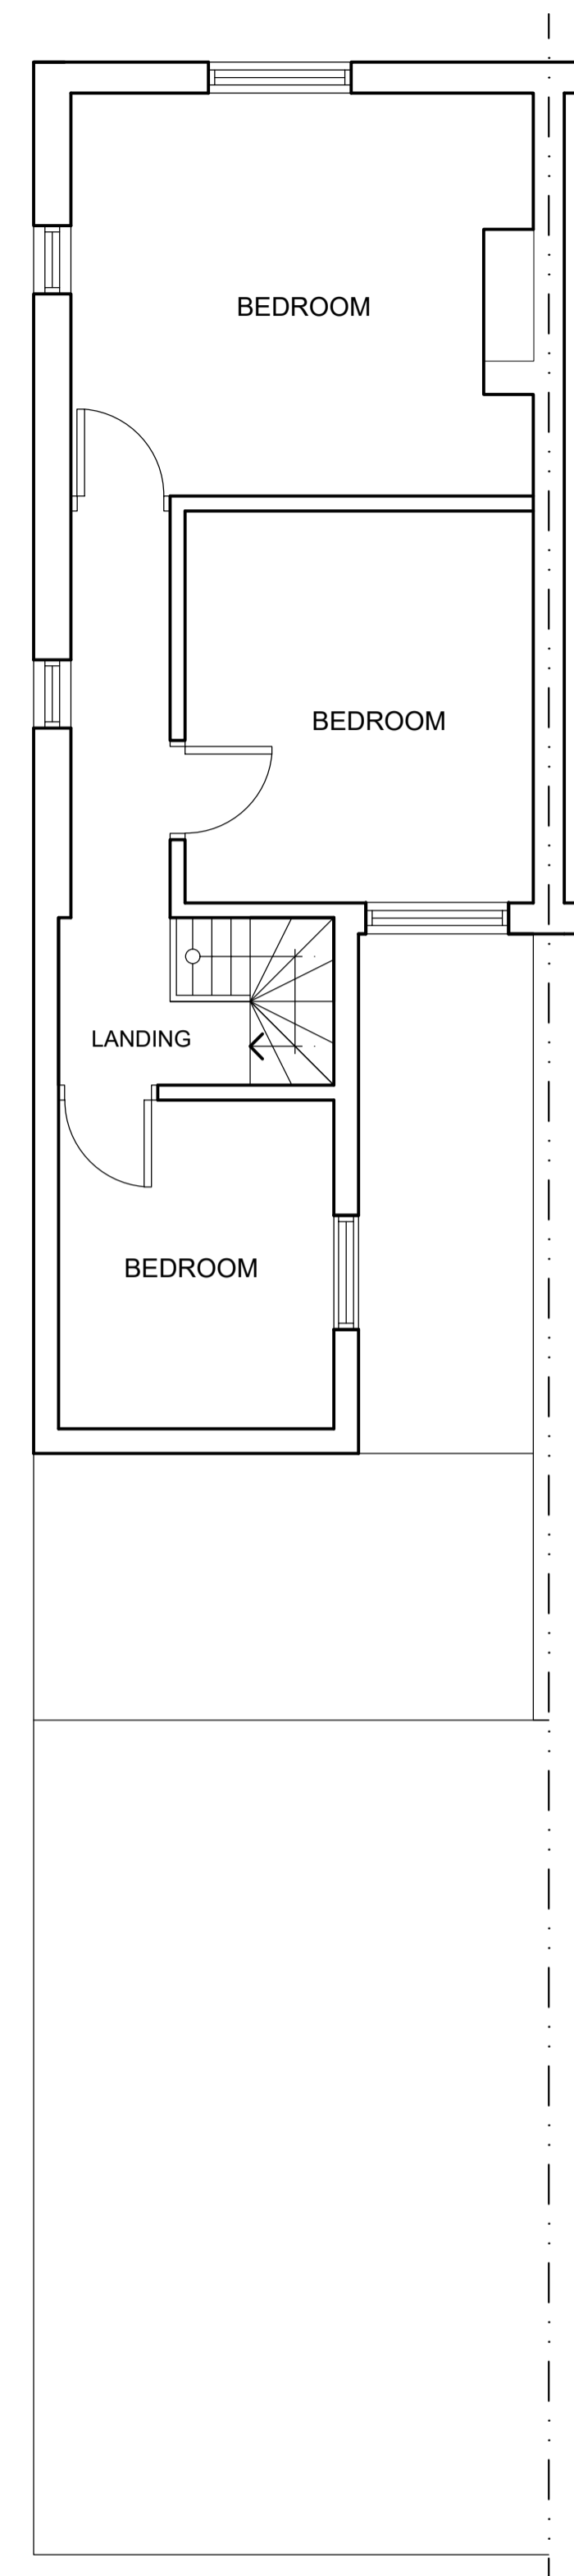


EXISTING FIRST FLOOR PLAN 1:50

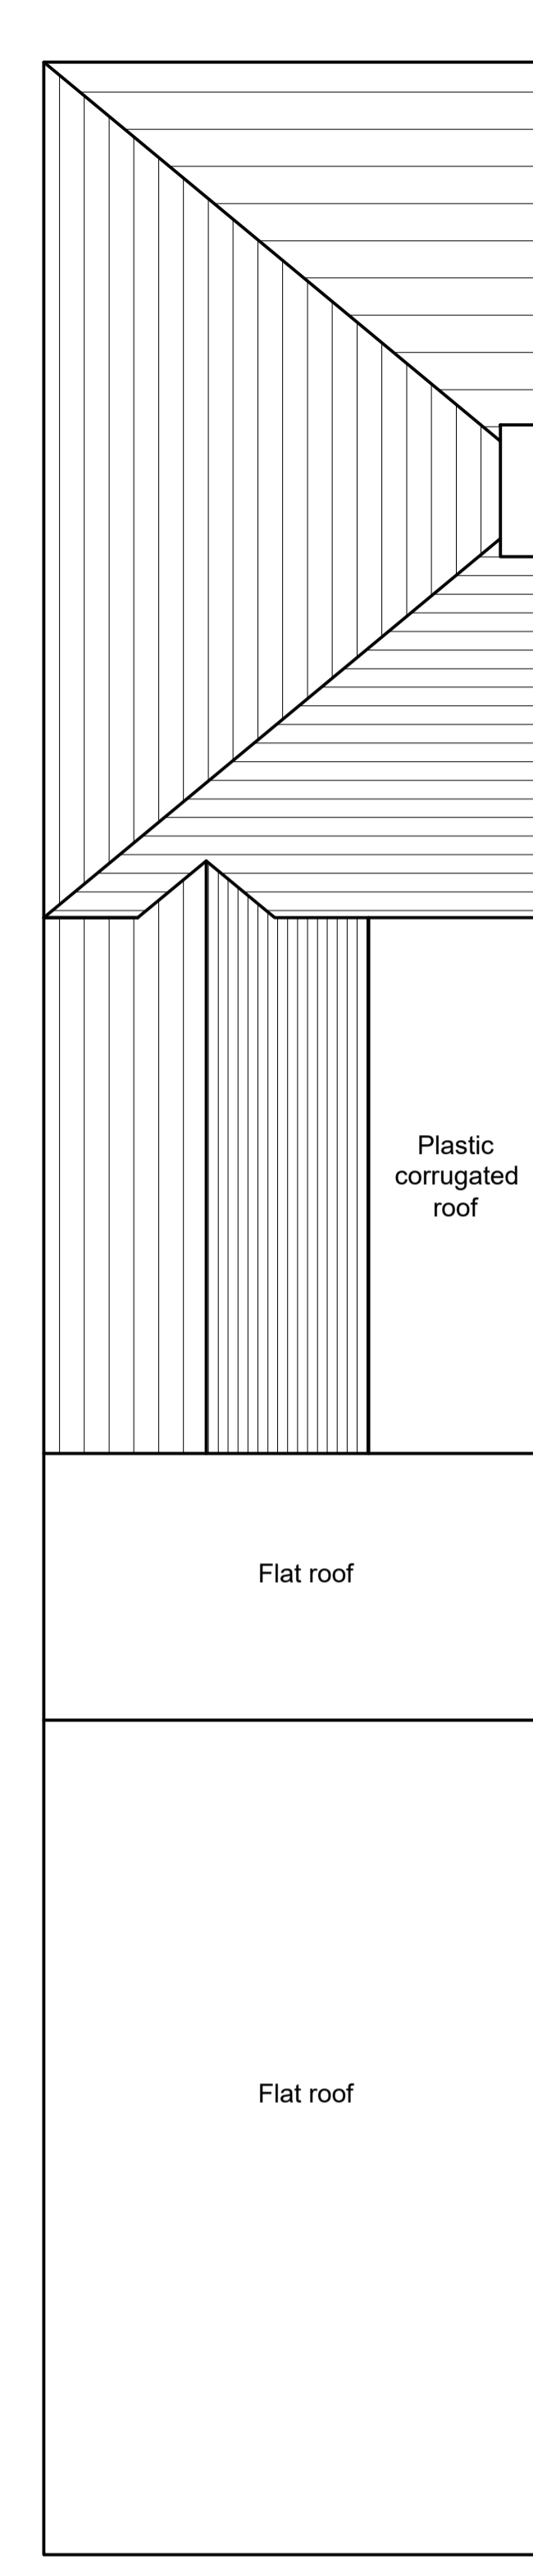

EXISTING ROOF PLAN 1:50


scale bar 1:50
0 1 2 3 4 5m

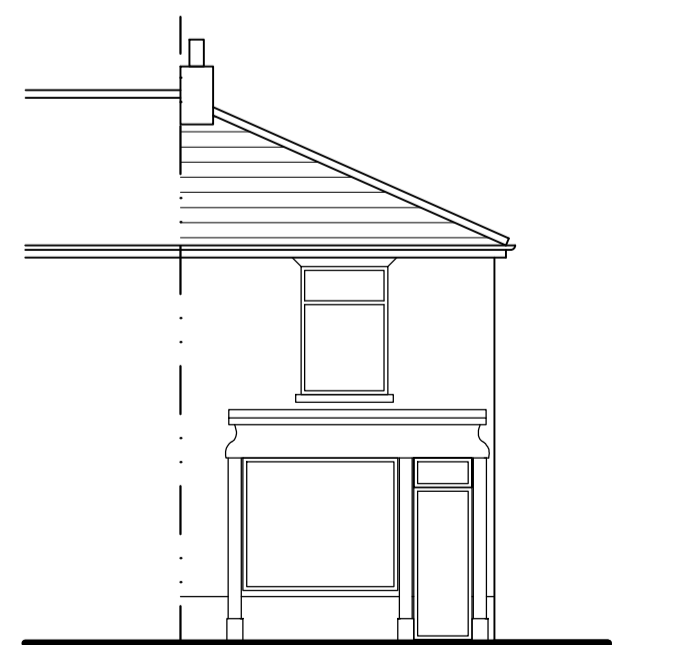

EXISTING FRONT ELEVATION 1:100




EXISTING SIDE ELEVATION 1:100

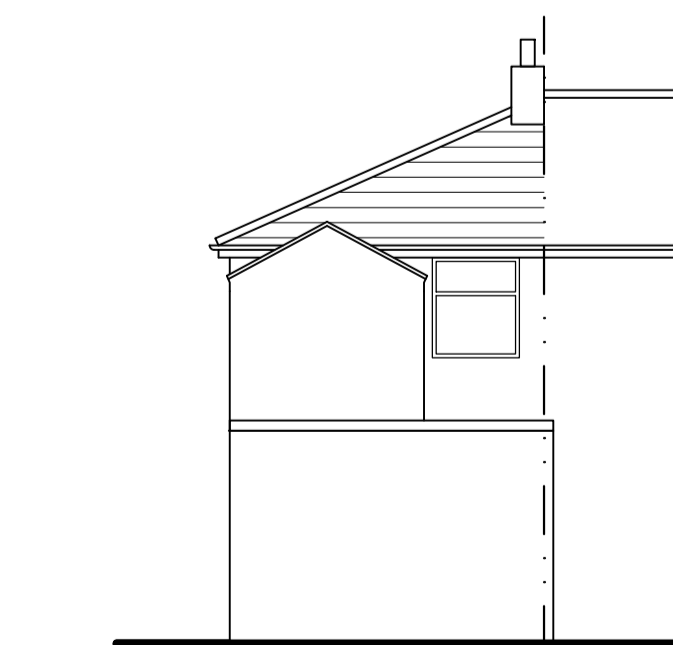

EXISTING REAR ELEVATION 1:100

scale bar 1:100
0 1 2 3 4 5m

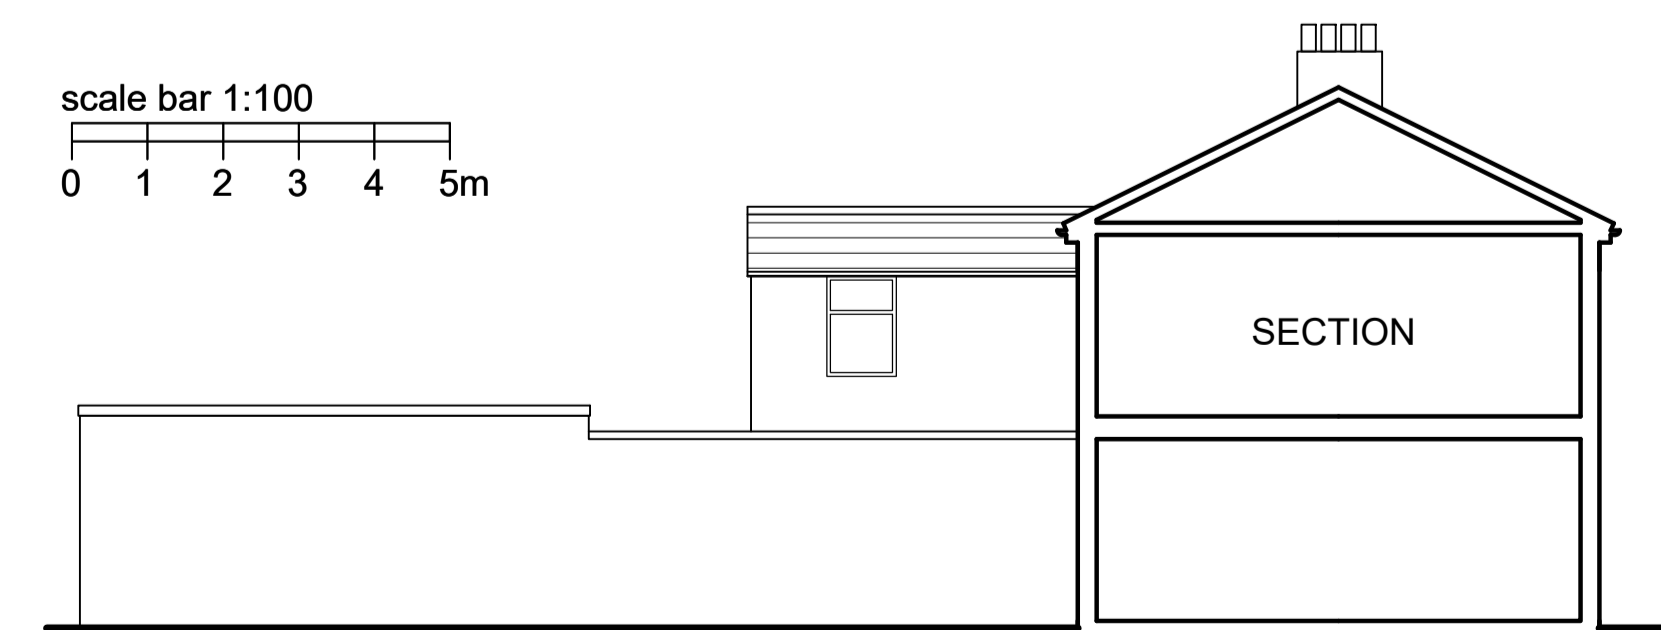

EXISTING SIDE ELEVATION 1:100