

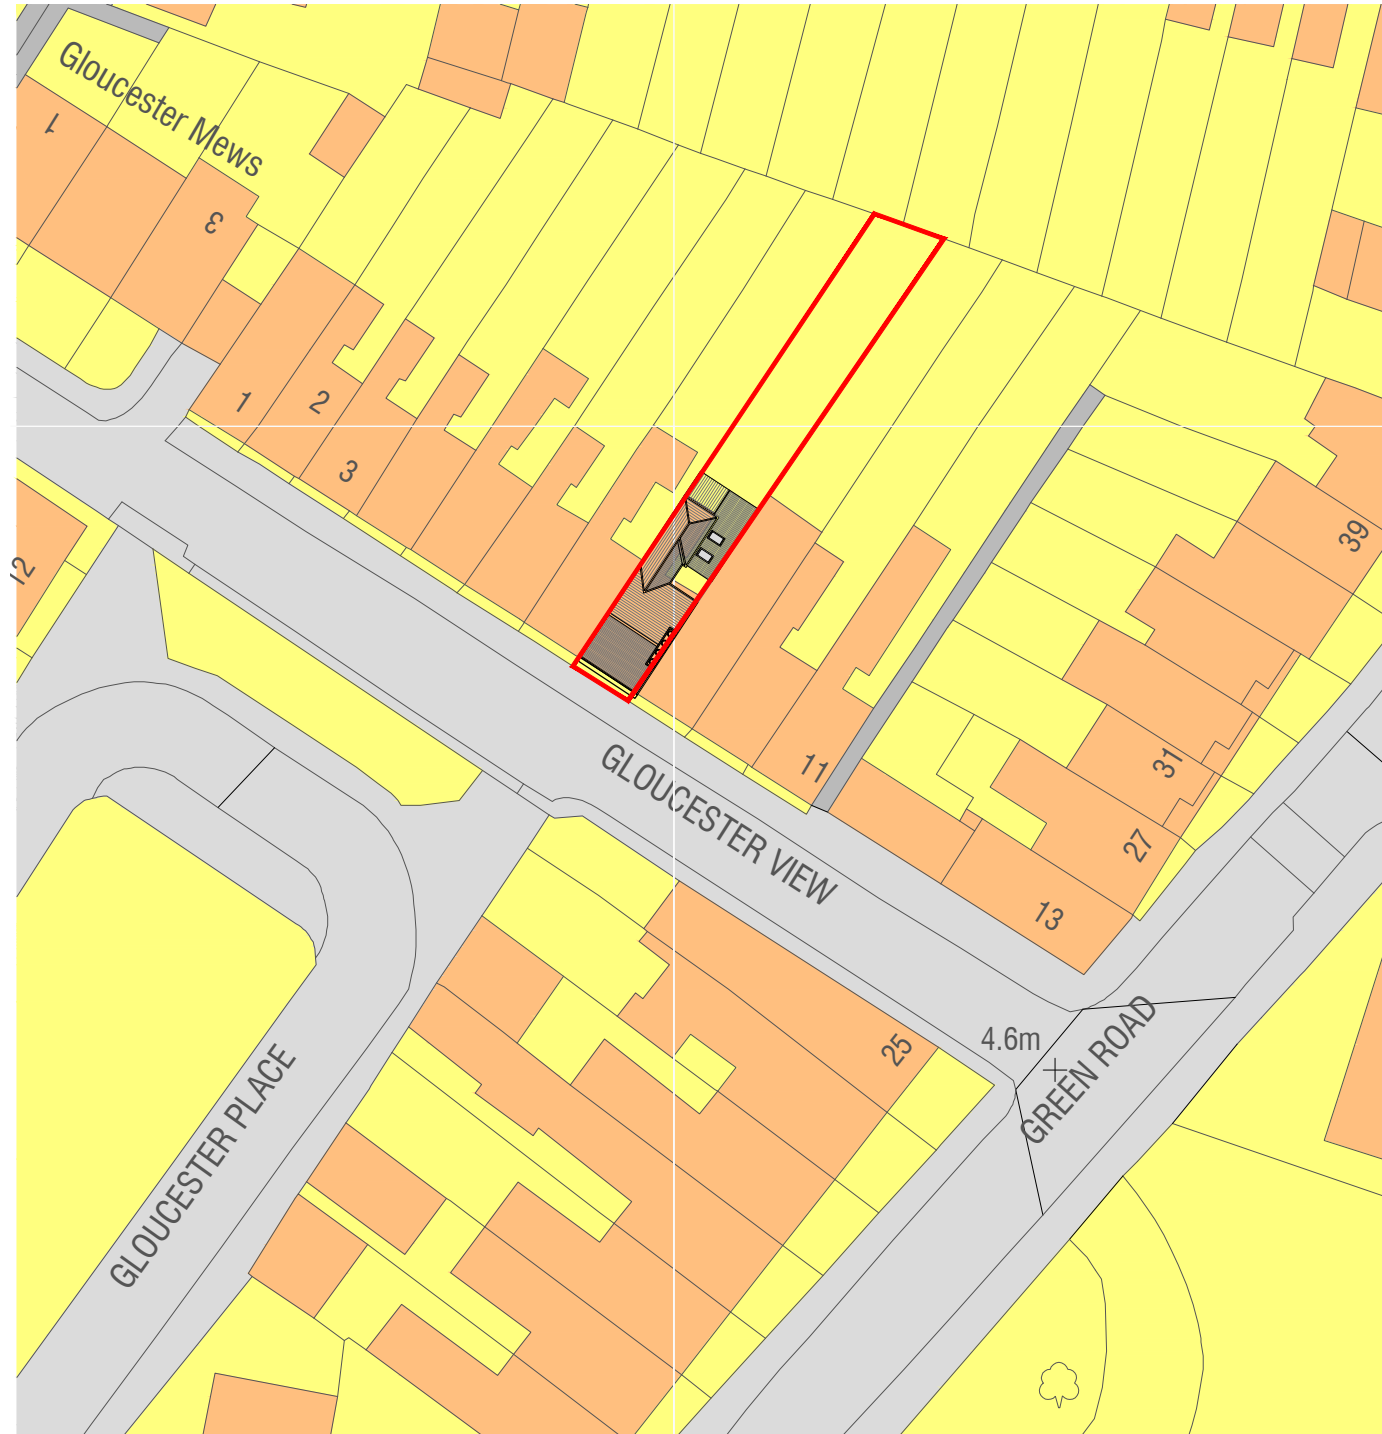


Location Plan 1:1250

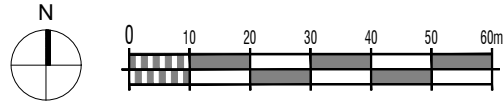

Block Plan 1:500

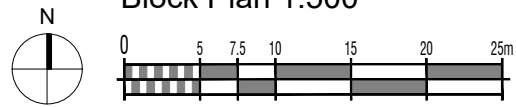

Rev	Date	Description	By	PM
A	08.02.21	First Issue	LAC	JM

REVISIONS



Design Team Studios LLP
 Copyright Reserved
 Check Dimensions on Site
 © Crown copyright and database rights (2019)
 Ordnance Survey 0100031673
 © Local Government Information House Limited copyright and database rights (2019) 0100031673

DRAWING STATUS:
 Planning

REVISION:
 A

PROJECT
 8 Gloucester View
 Southsea, PO5 4EB
 CLIENT
 Alex Novo Tellado

Scale @ A3:
 Date : © Feb 2021

Drawn by : LAC
 Checked by : JM

DRAWING TITLE
 Block and Location Plan

DRAWING NUMBER:
 481.P100_A

Design Team Studios
 City Office (Design Drawn)
 The Clock Tower, Great Southsea Street at Castle Road
 Southsea, Portsmouth, Hants, PO5 3BY
 Tel: 02392 837149



E: info@designteamstudios.com
 W: www.designteamstudios.com