



GROUND

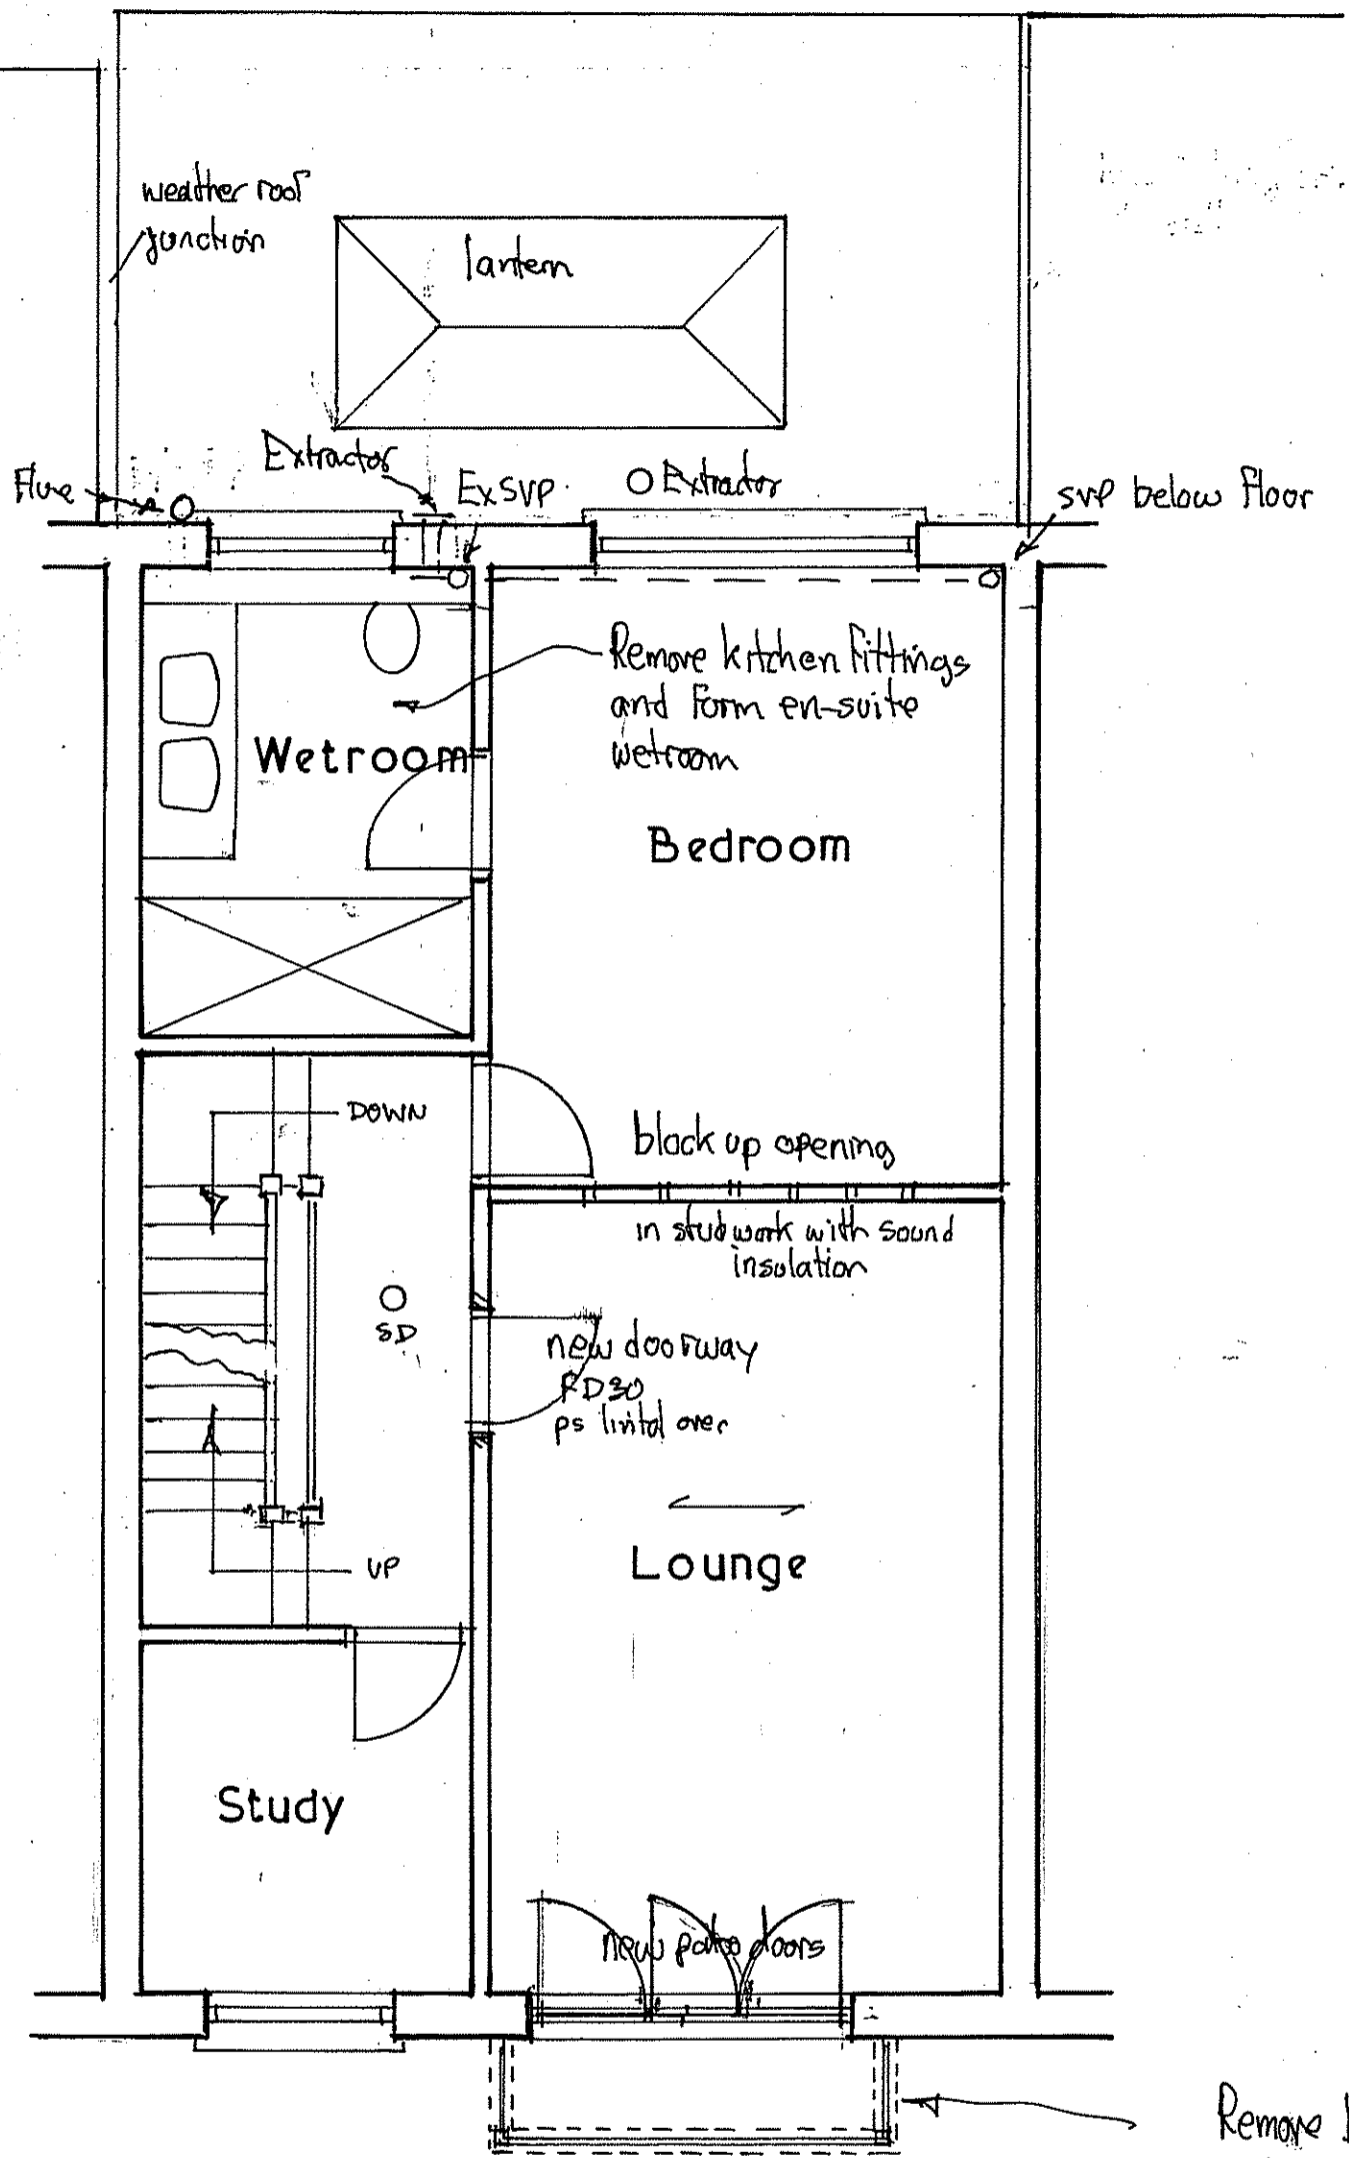

FIRST

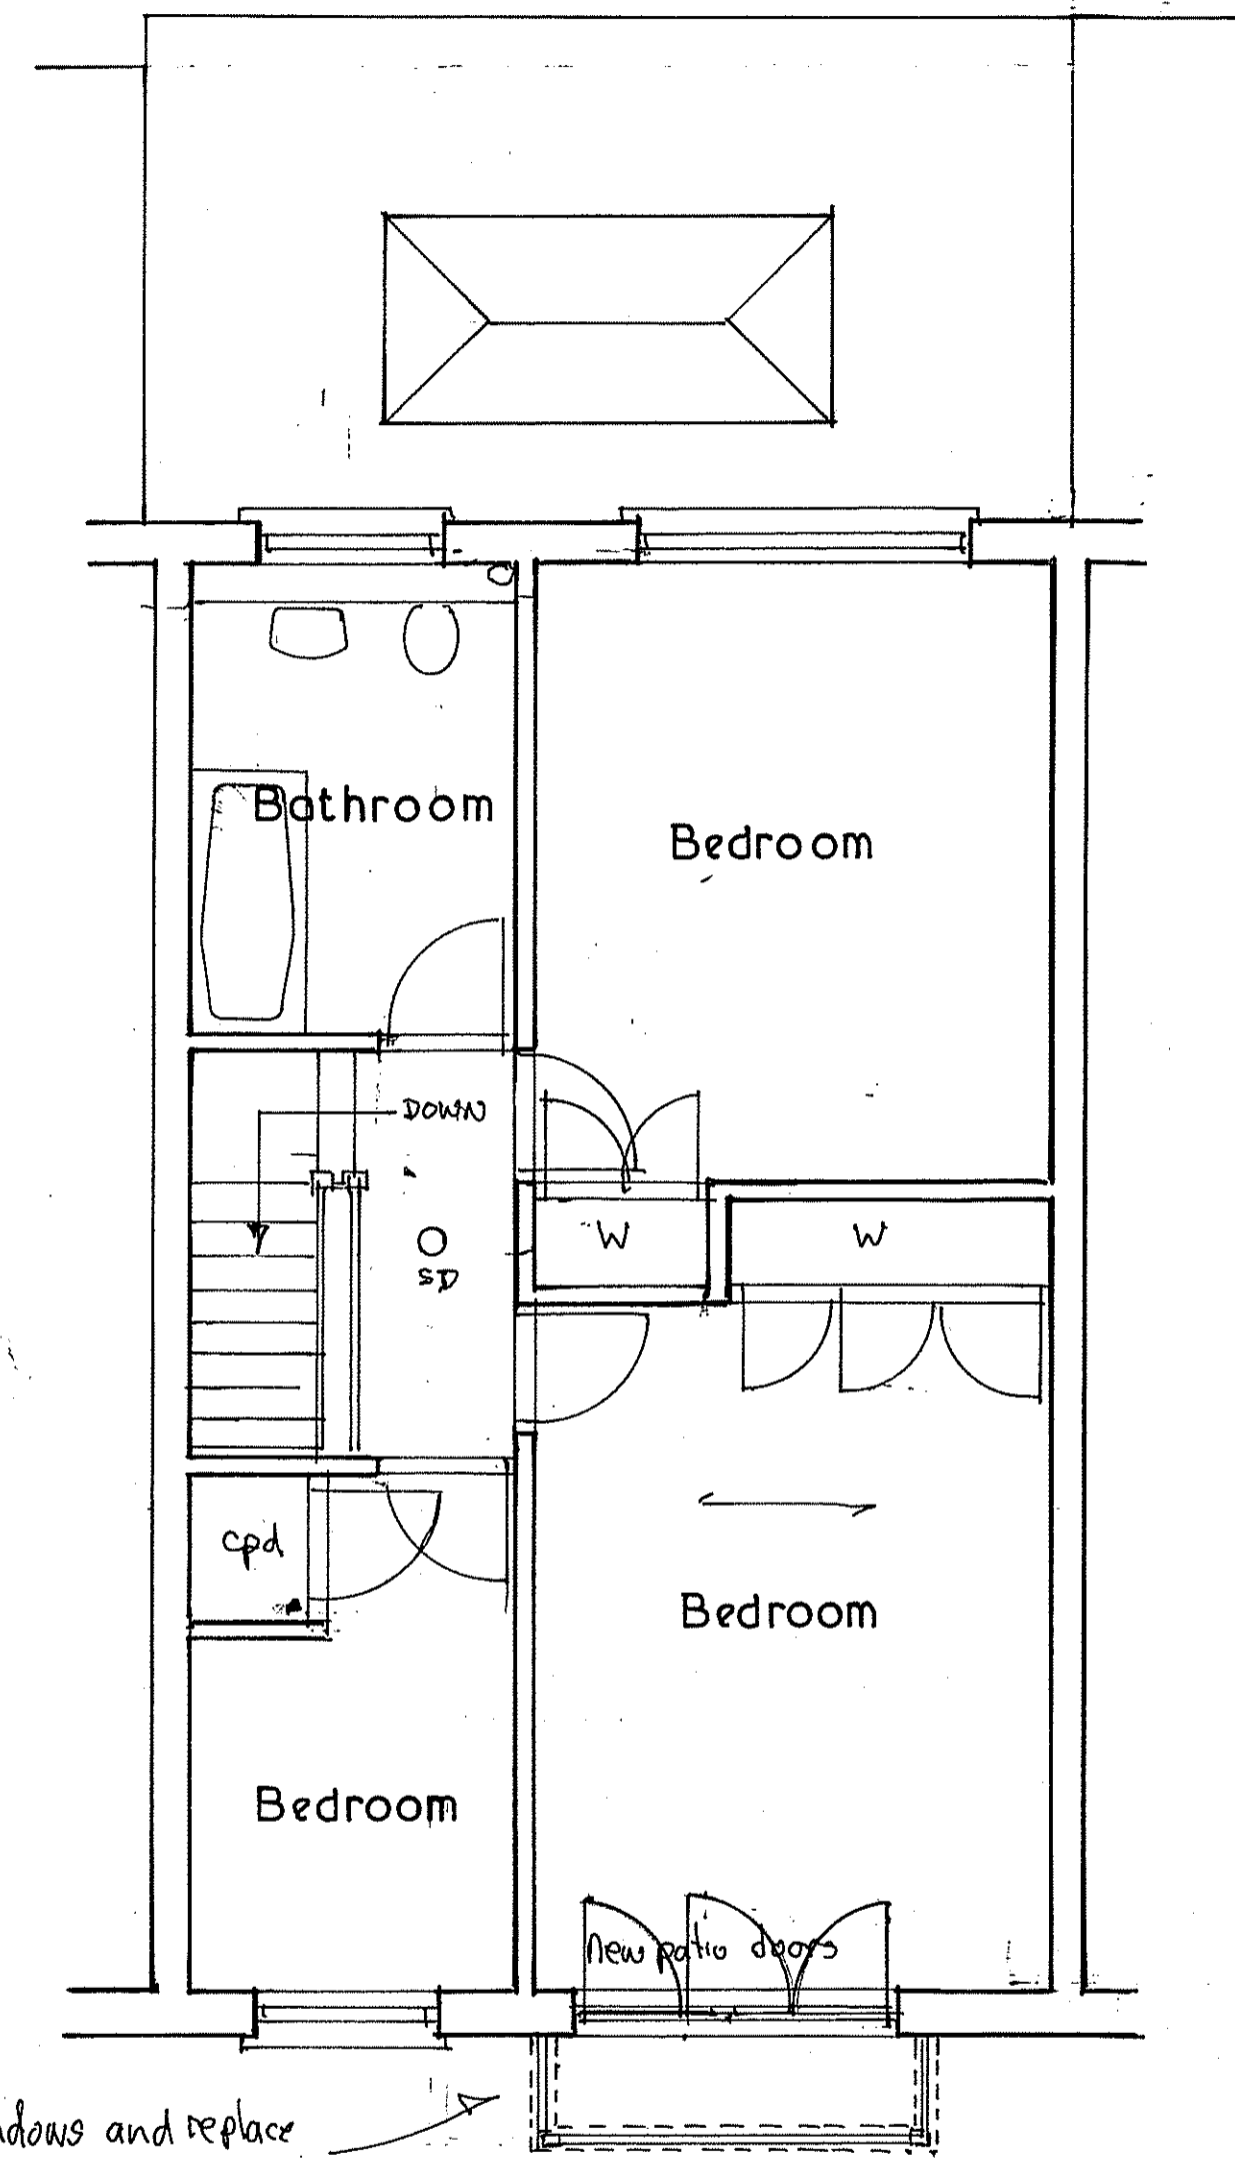

SECOND

02/03/2021
BALCONY WORK WILL NOT BE UNDERTAKEN

Revised A extension increased to 3.4m