






REAR ELEVATION

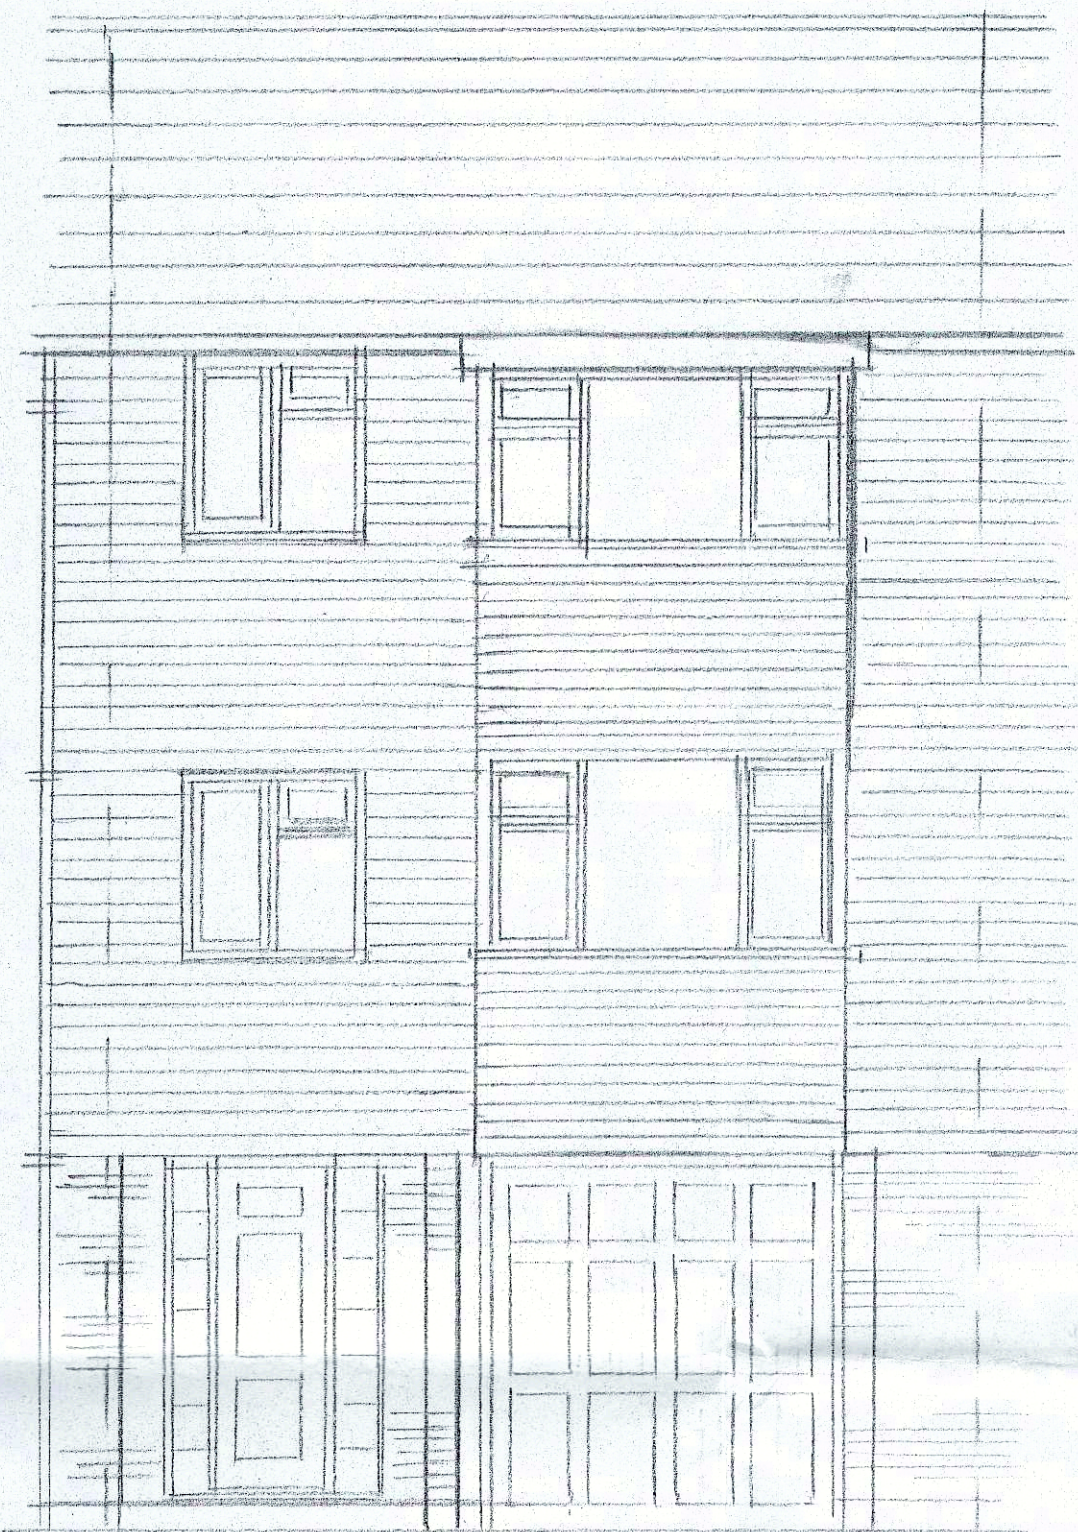

FRONT ELEVATION

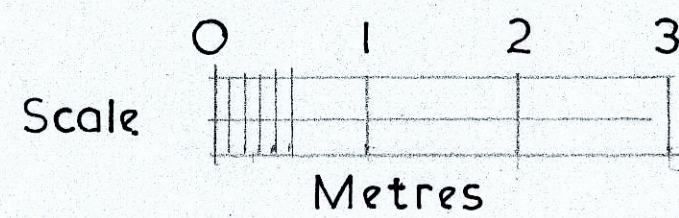

Scale 1/50

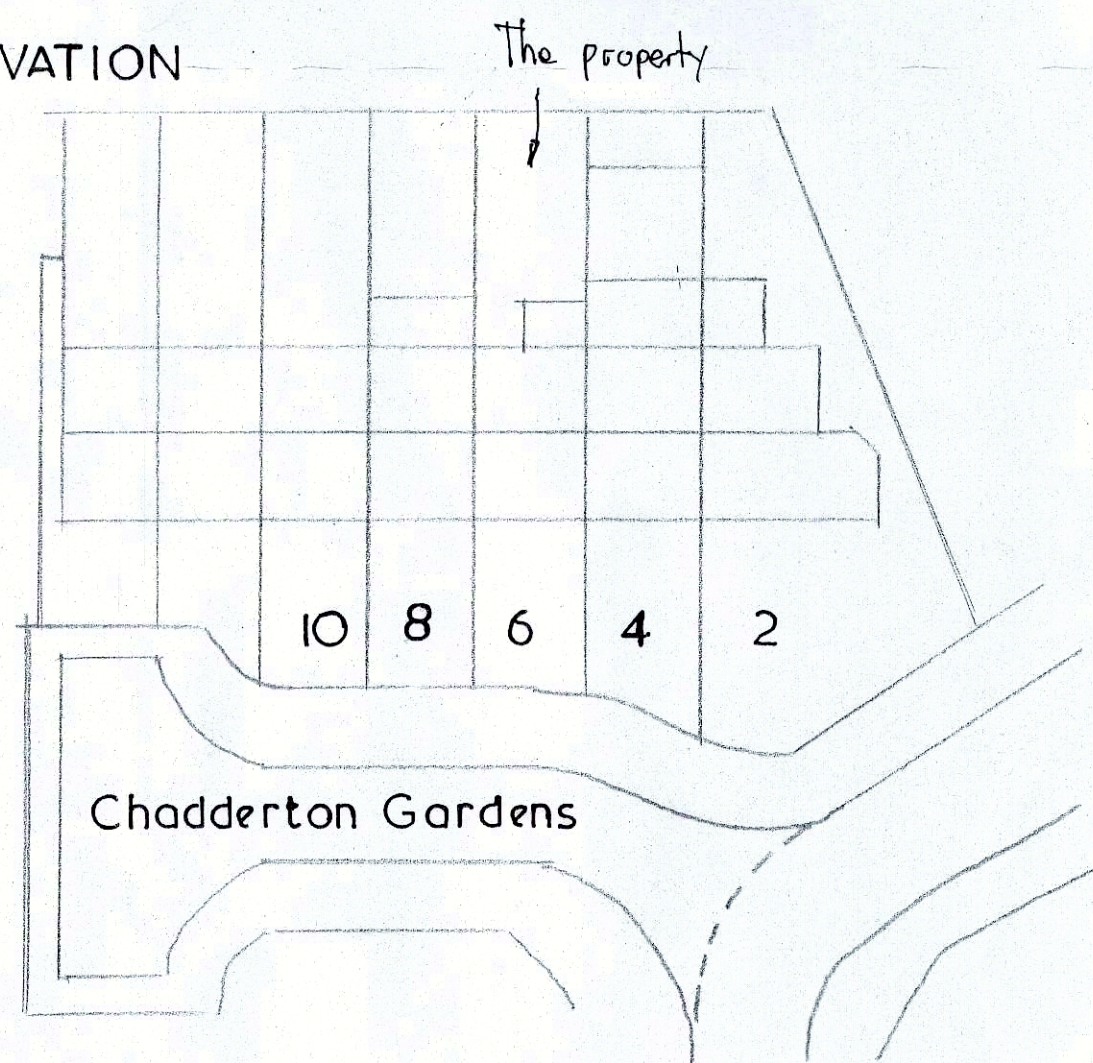

Block Plan 1/500

