




Red arrow indicates Compton Stand Kitchen extract rising through roof a turning to discharge horizontally

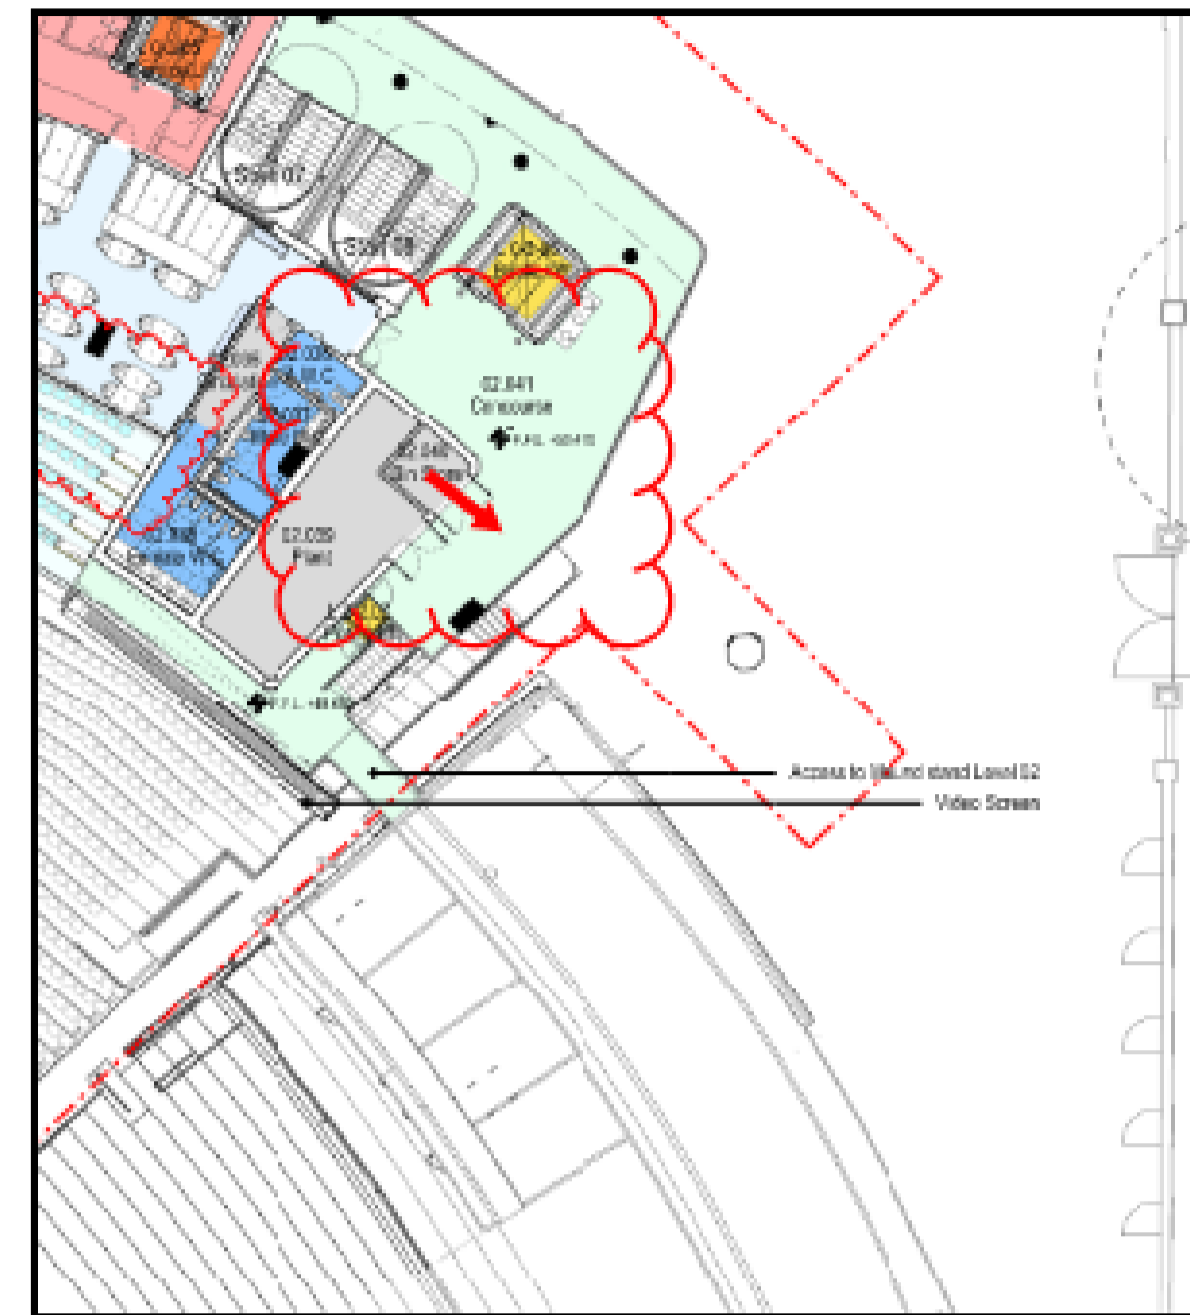


Red arrow indicates Edrich Stand Kitchen extract terminating at back of Louvre and discharging horizontally

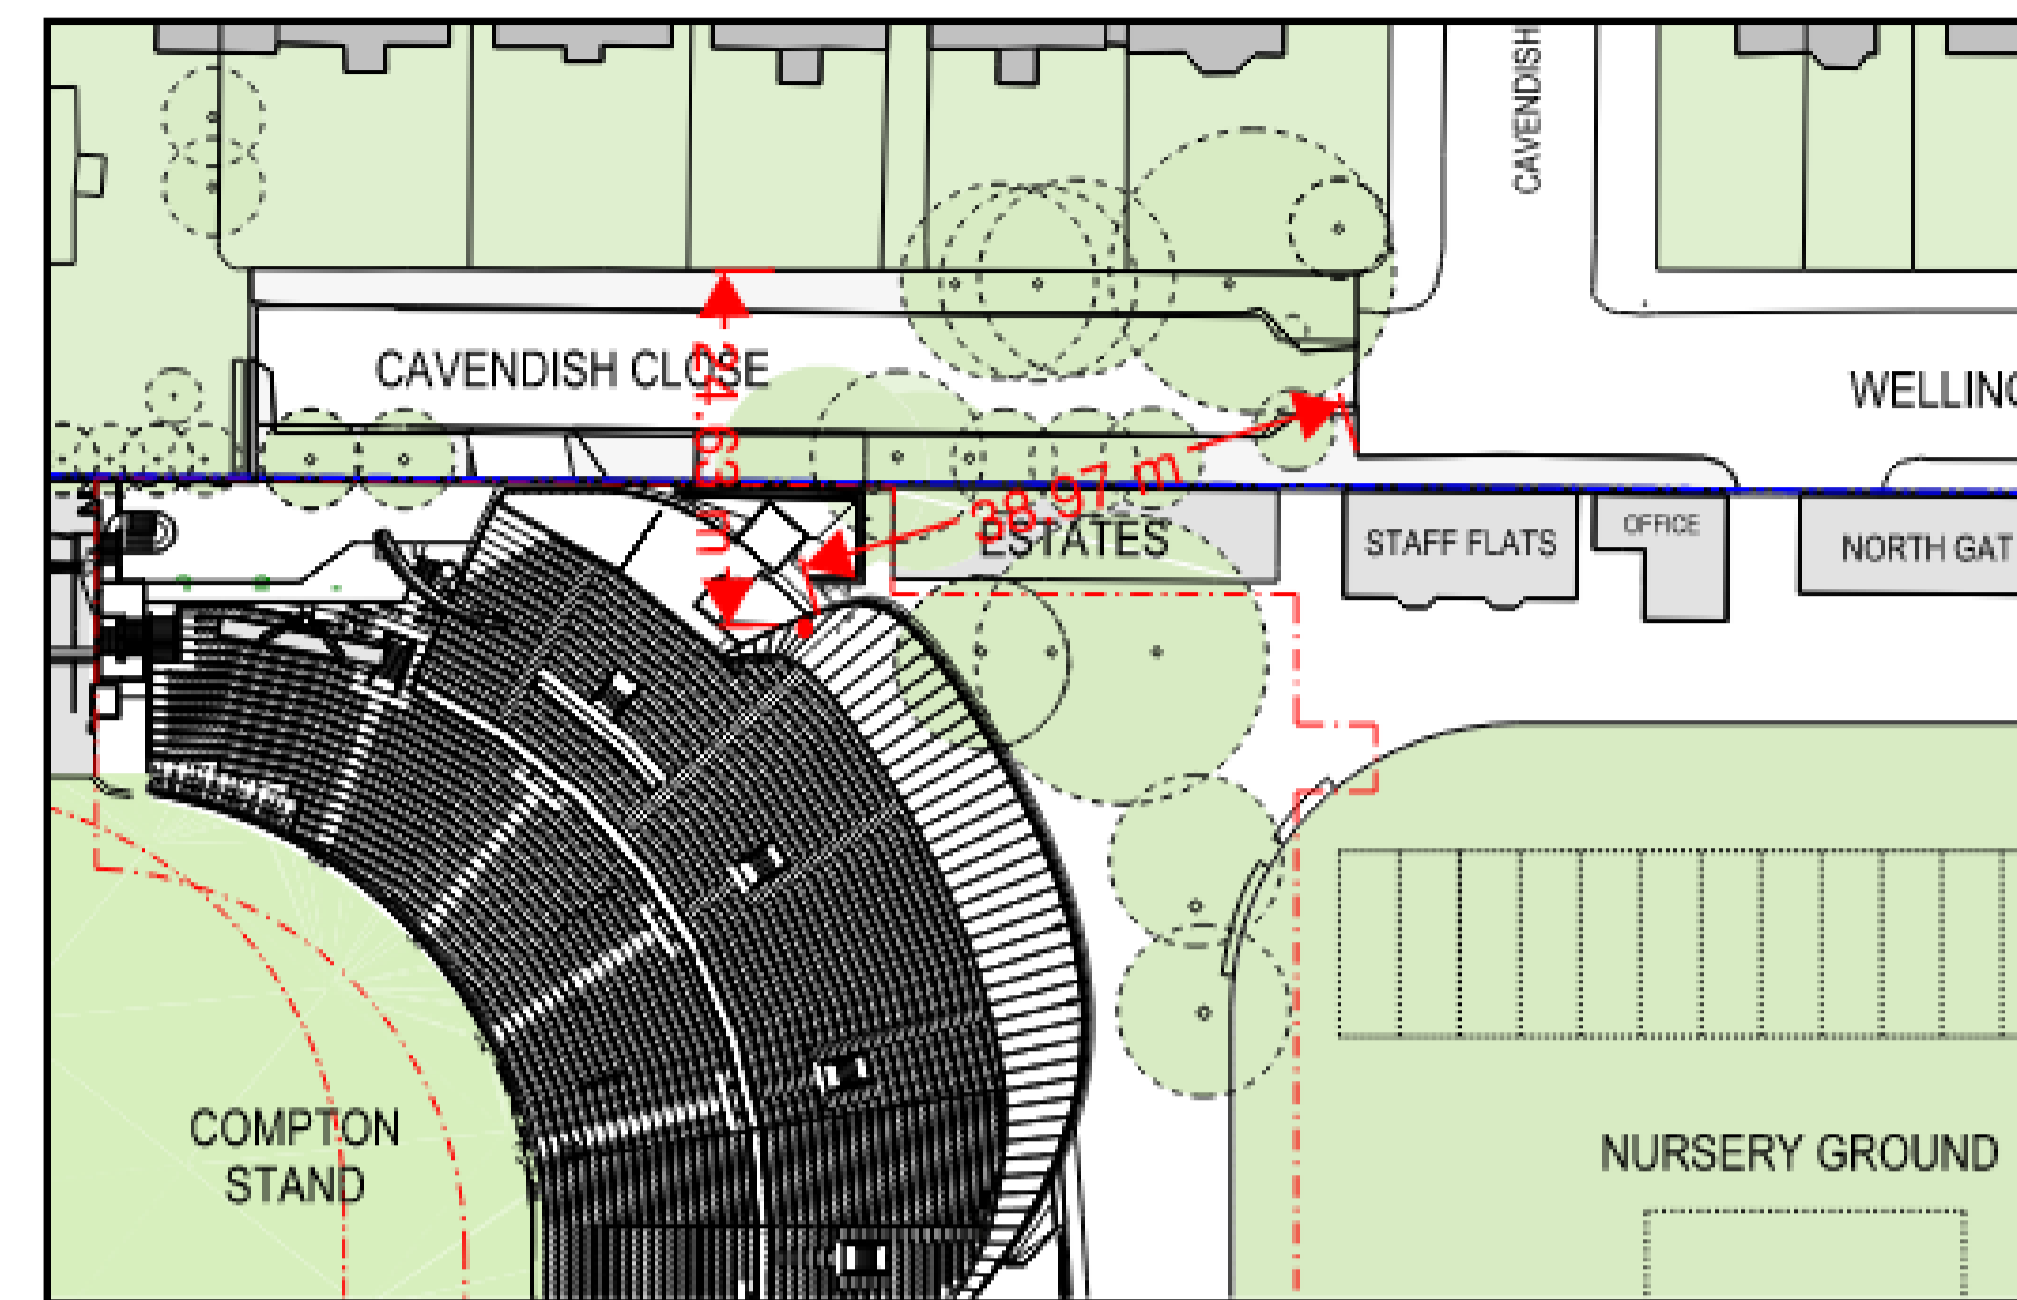


Dimension from Horizontal discharge duct site Boundary

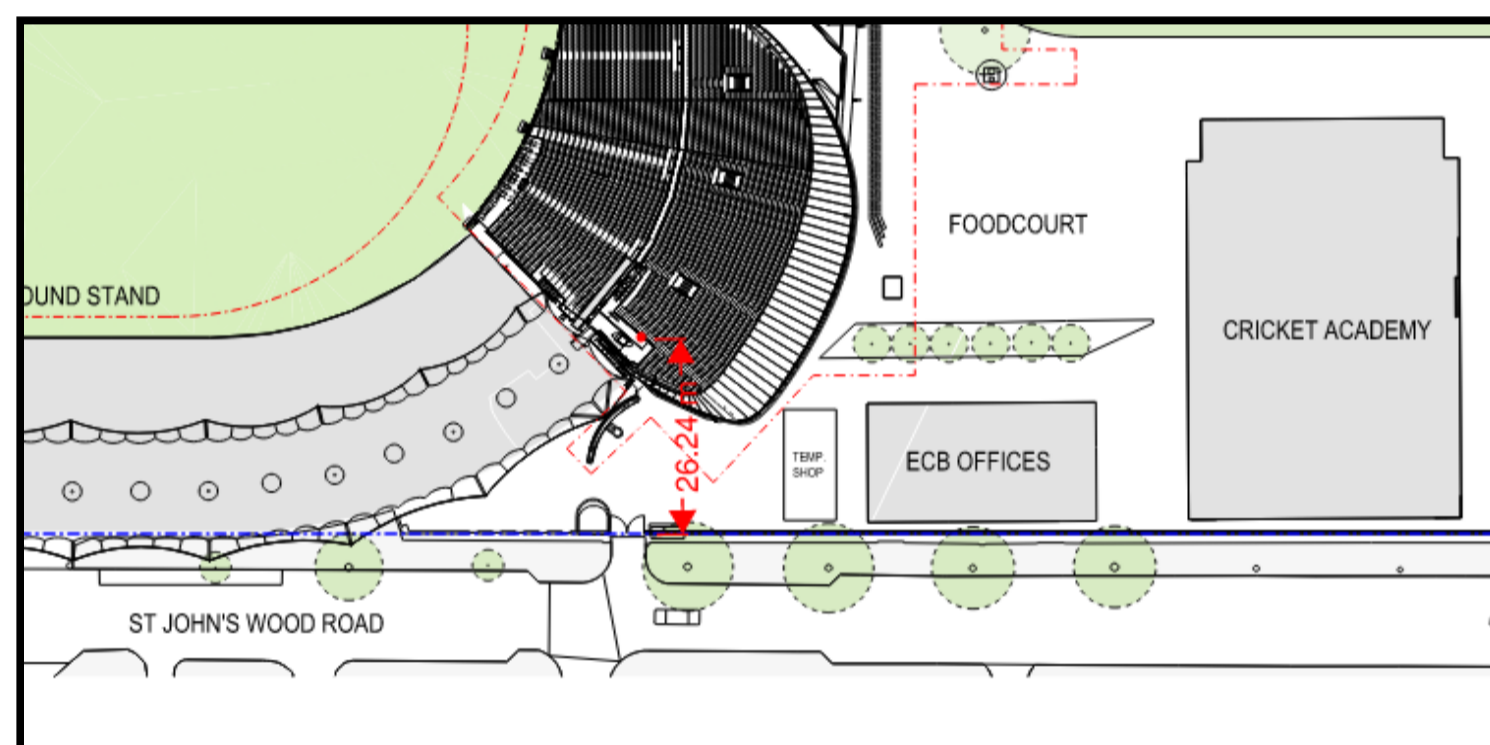


Dimension from Edrich Stand Kitchen Horizontal discharge Louvre and site Boundary

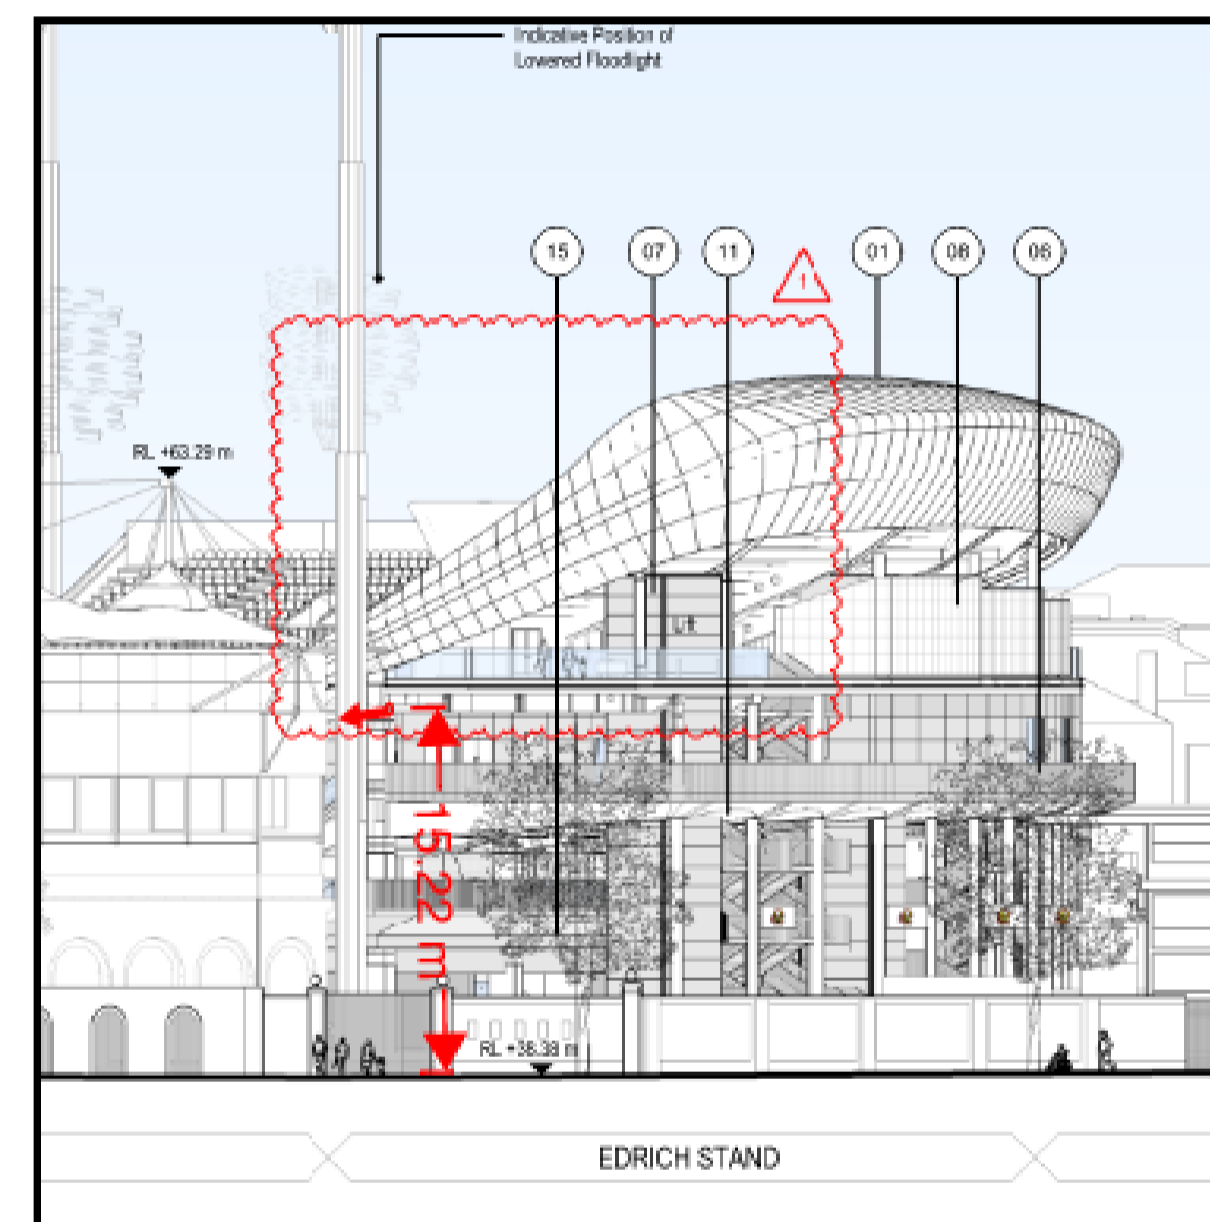

Dimension from Edrich Stand Kitchen Horizontal discharge Louvre and Ground Level.

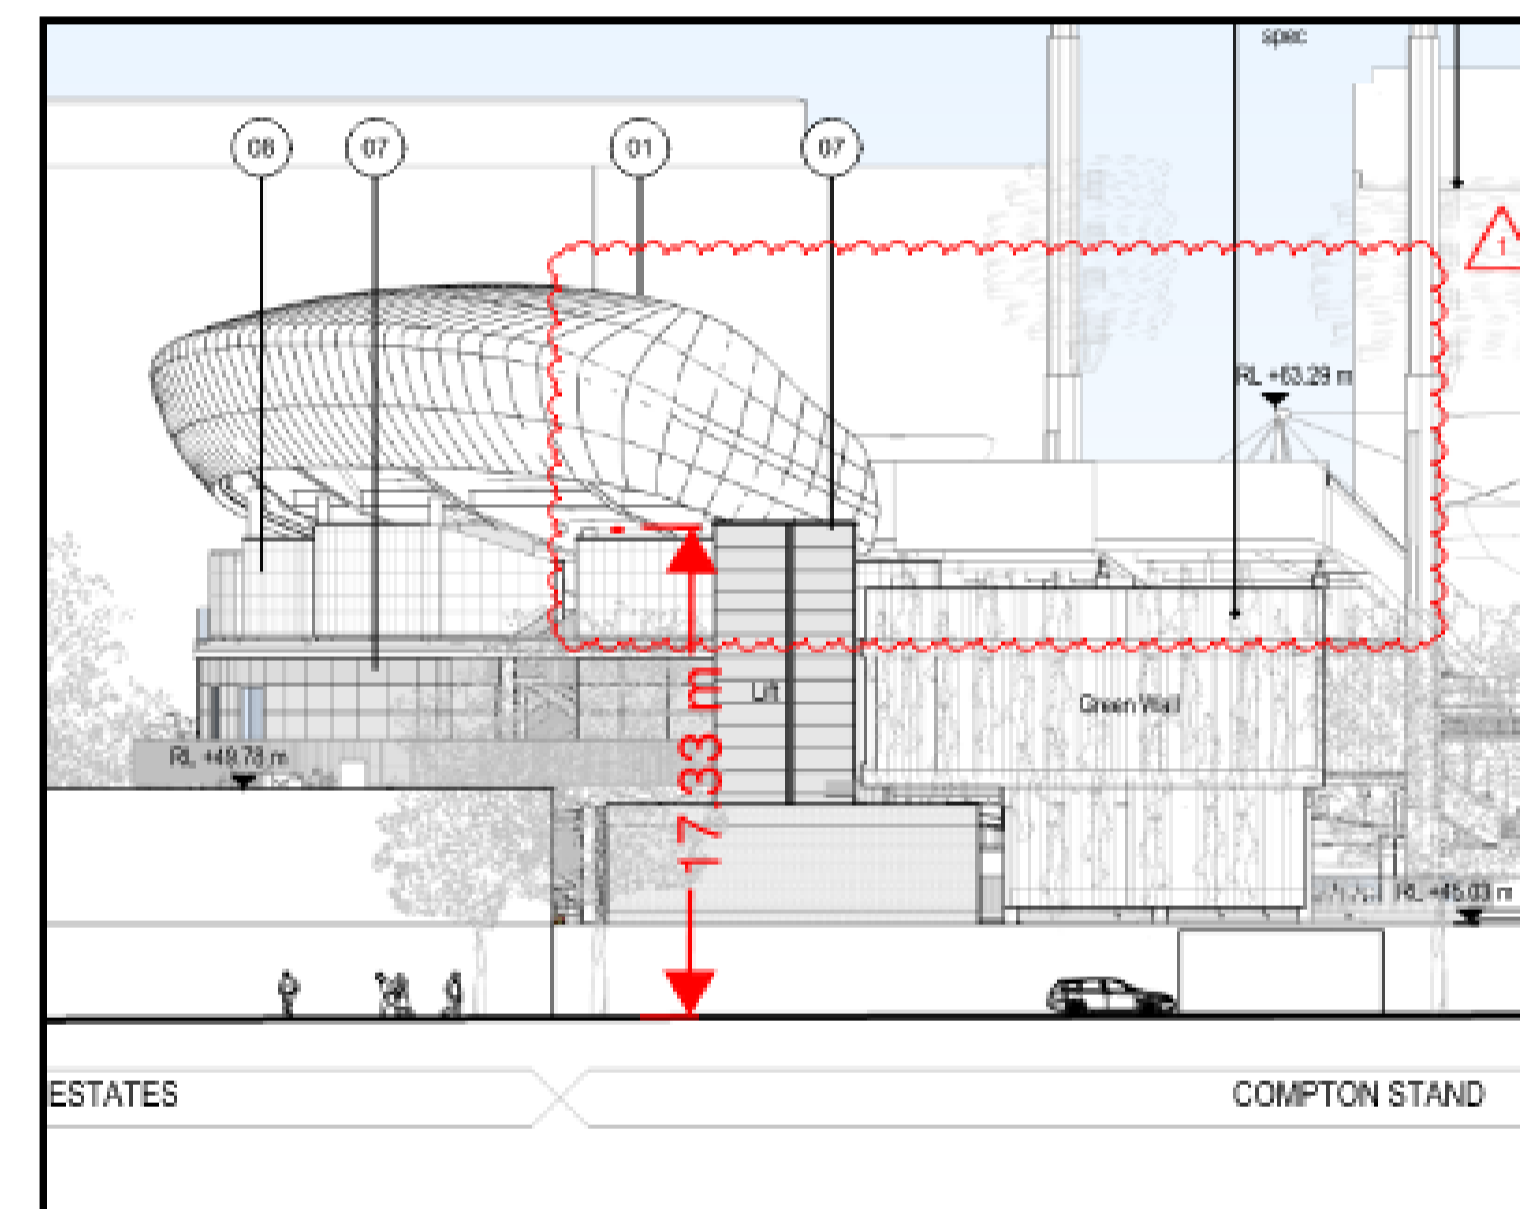

Dimension from Compton Stand Kitchen Horizontal discharge duct and Ground Level.

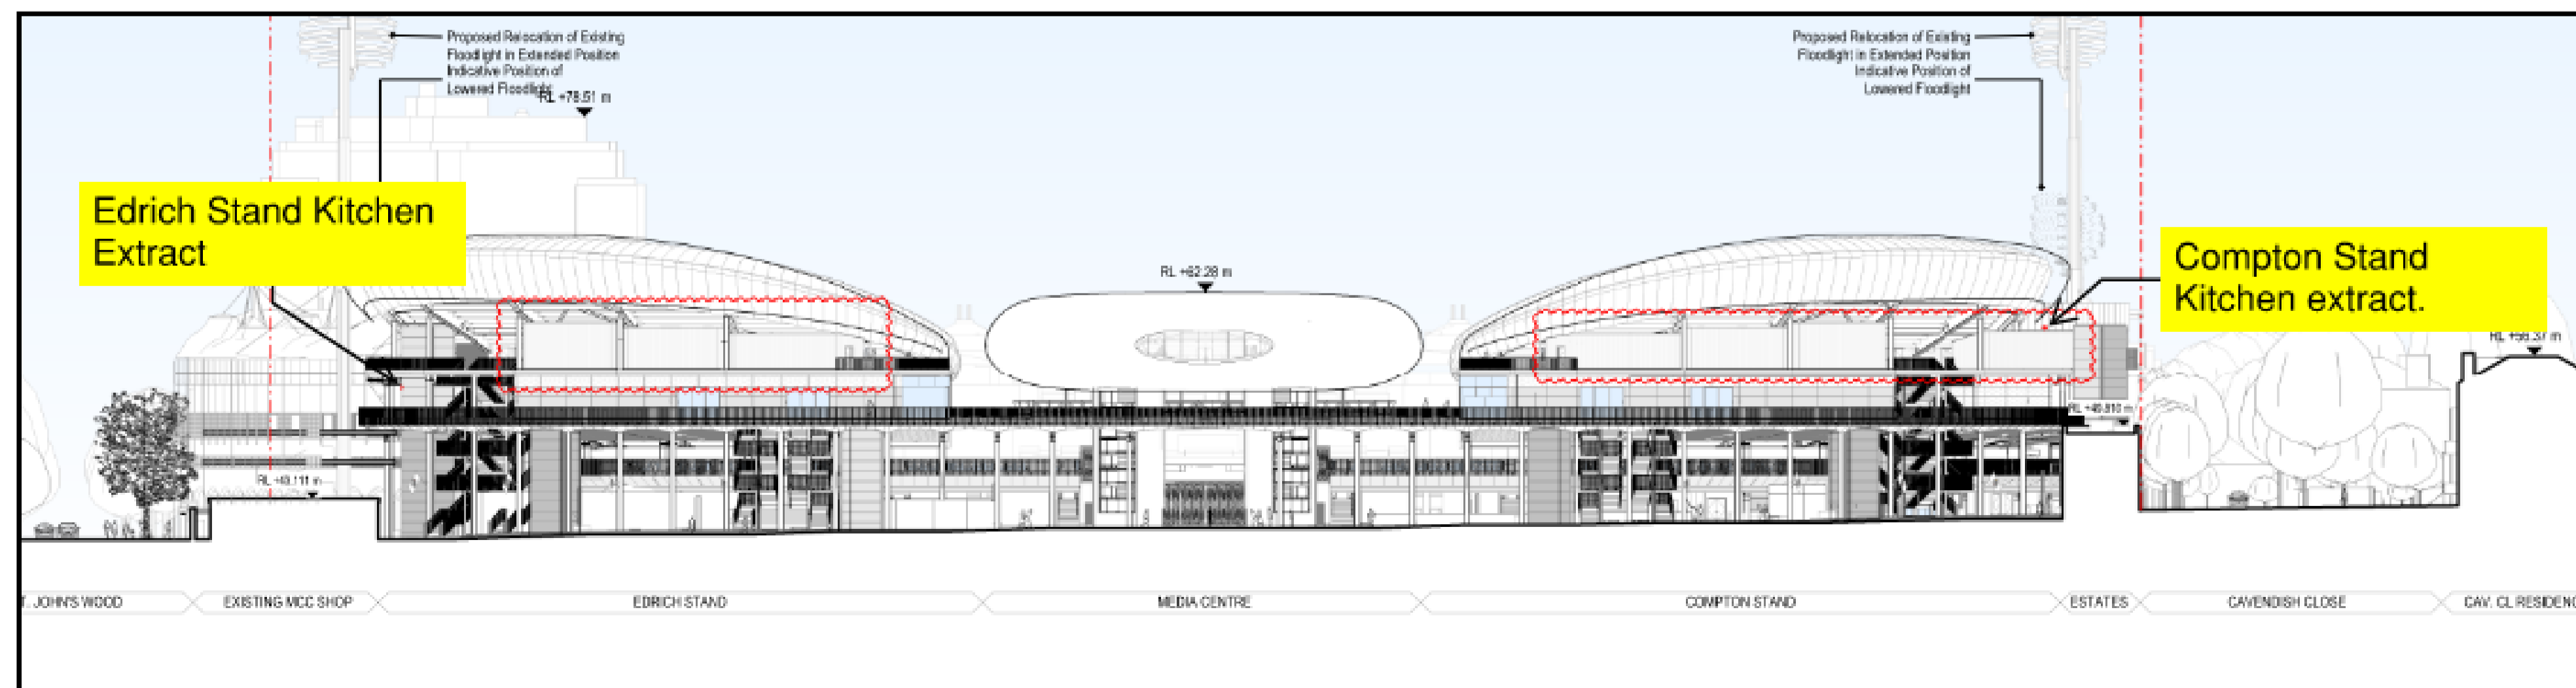

Location Elevation from Nursery Ground.

**BURO HAPOLD
ENGINEERING**

MEP - Kitchen Extract Locations

Job Title:
Lords Compton & Edrich Stands

Job Number:
0041088

Sketch Title/Number:
Kitchen Extract Locations
LCAES-BHE-ZZ-ZZ-SK-MX-5005 (C01)

Date:
20/04/2021

Initials:
SCC