


**PROPOSED WORK
SHOWN IN RED**

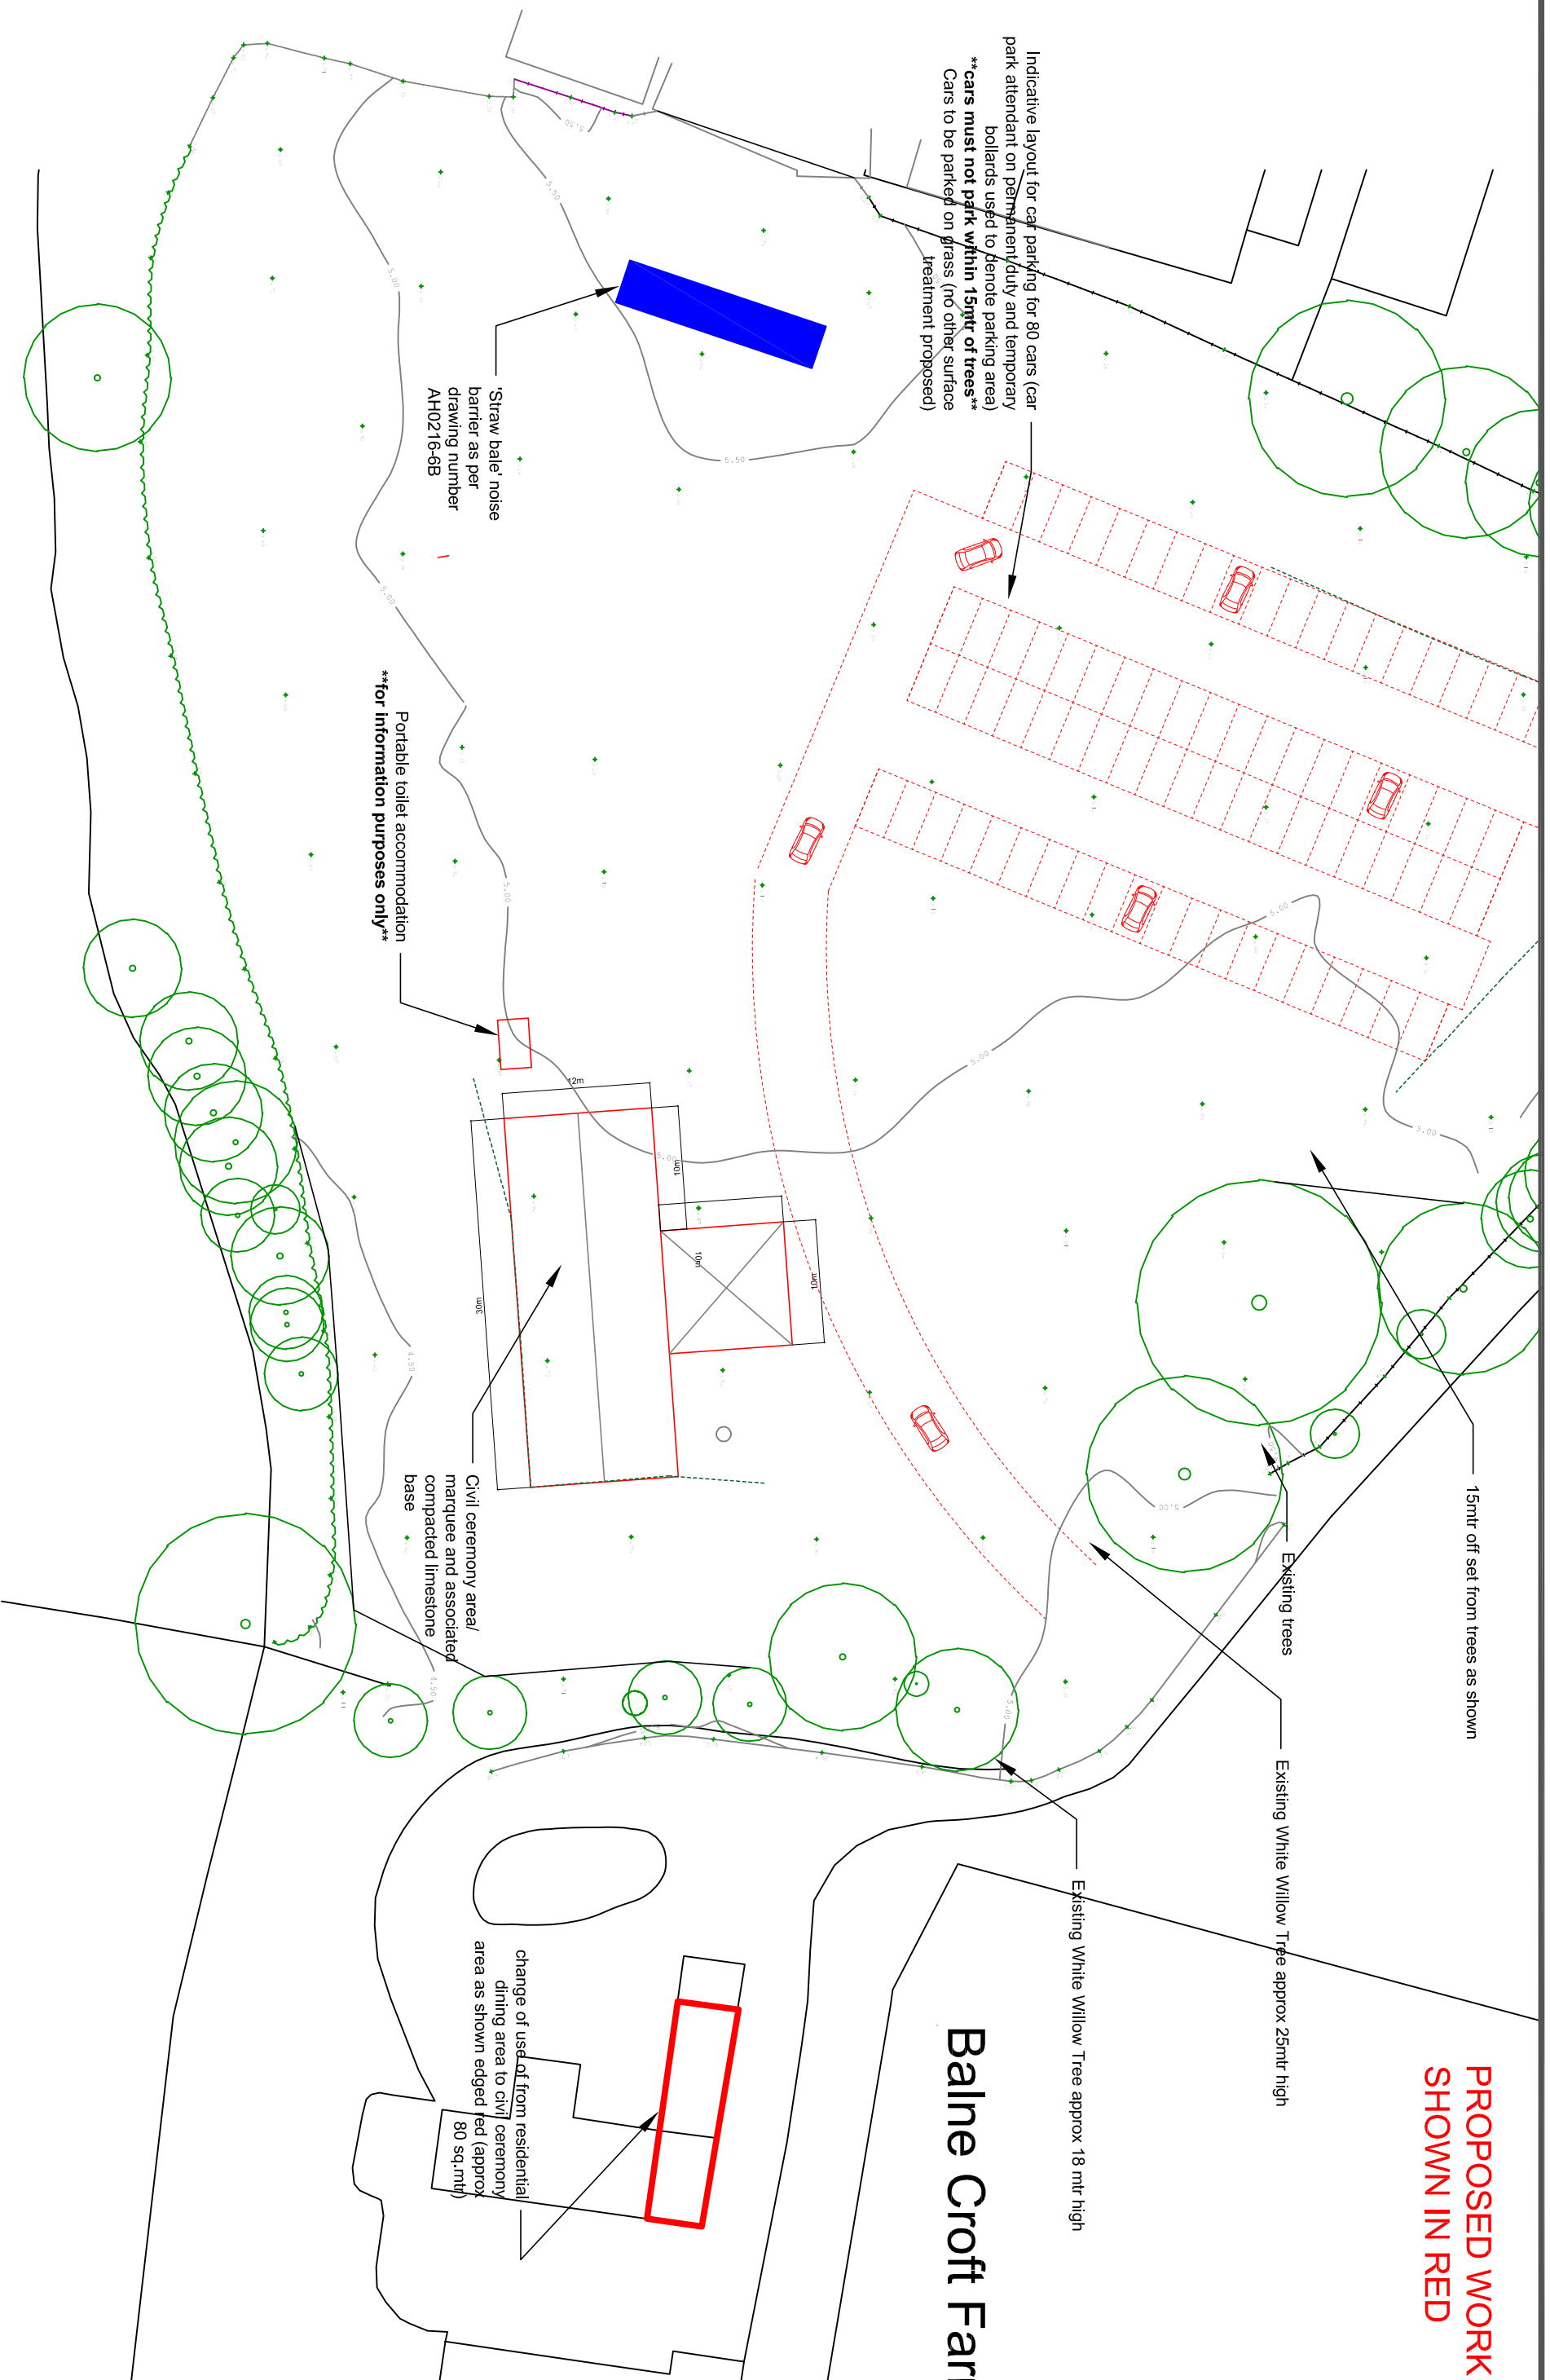

Address
Balne Croft Farm, Balne Croft Lane, Pollington, DN14 0EY

O.S.Ref se6318
Date March '21

Scale
1:500 at A3

Drawn By AH
Plan No AH0216-2J

BLOCK PLAN