


EXISTING GROUND FLOOR PLAN 1.50

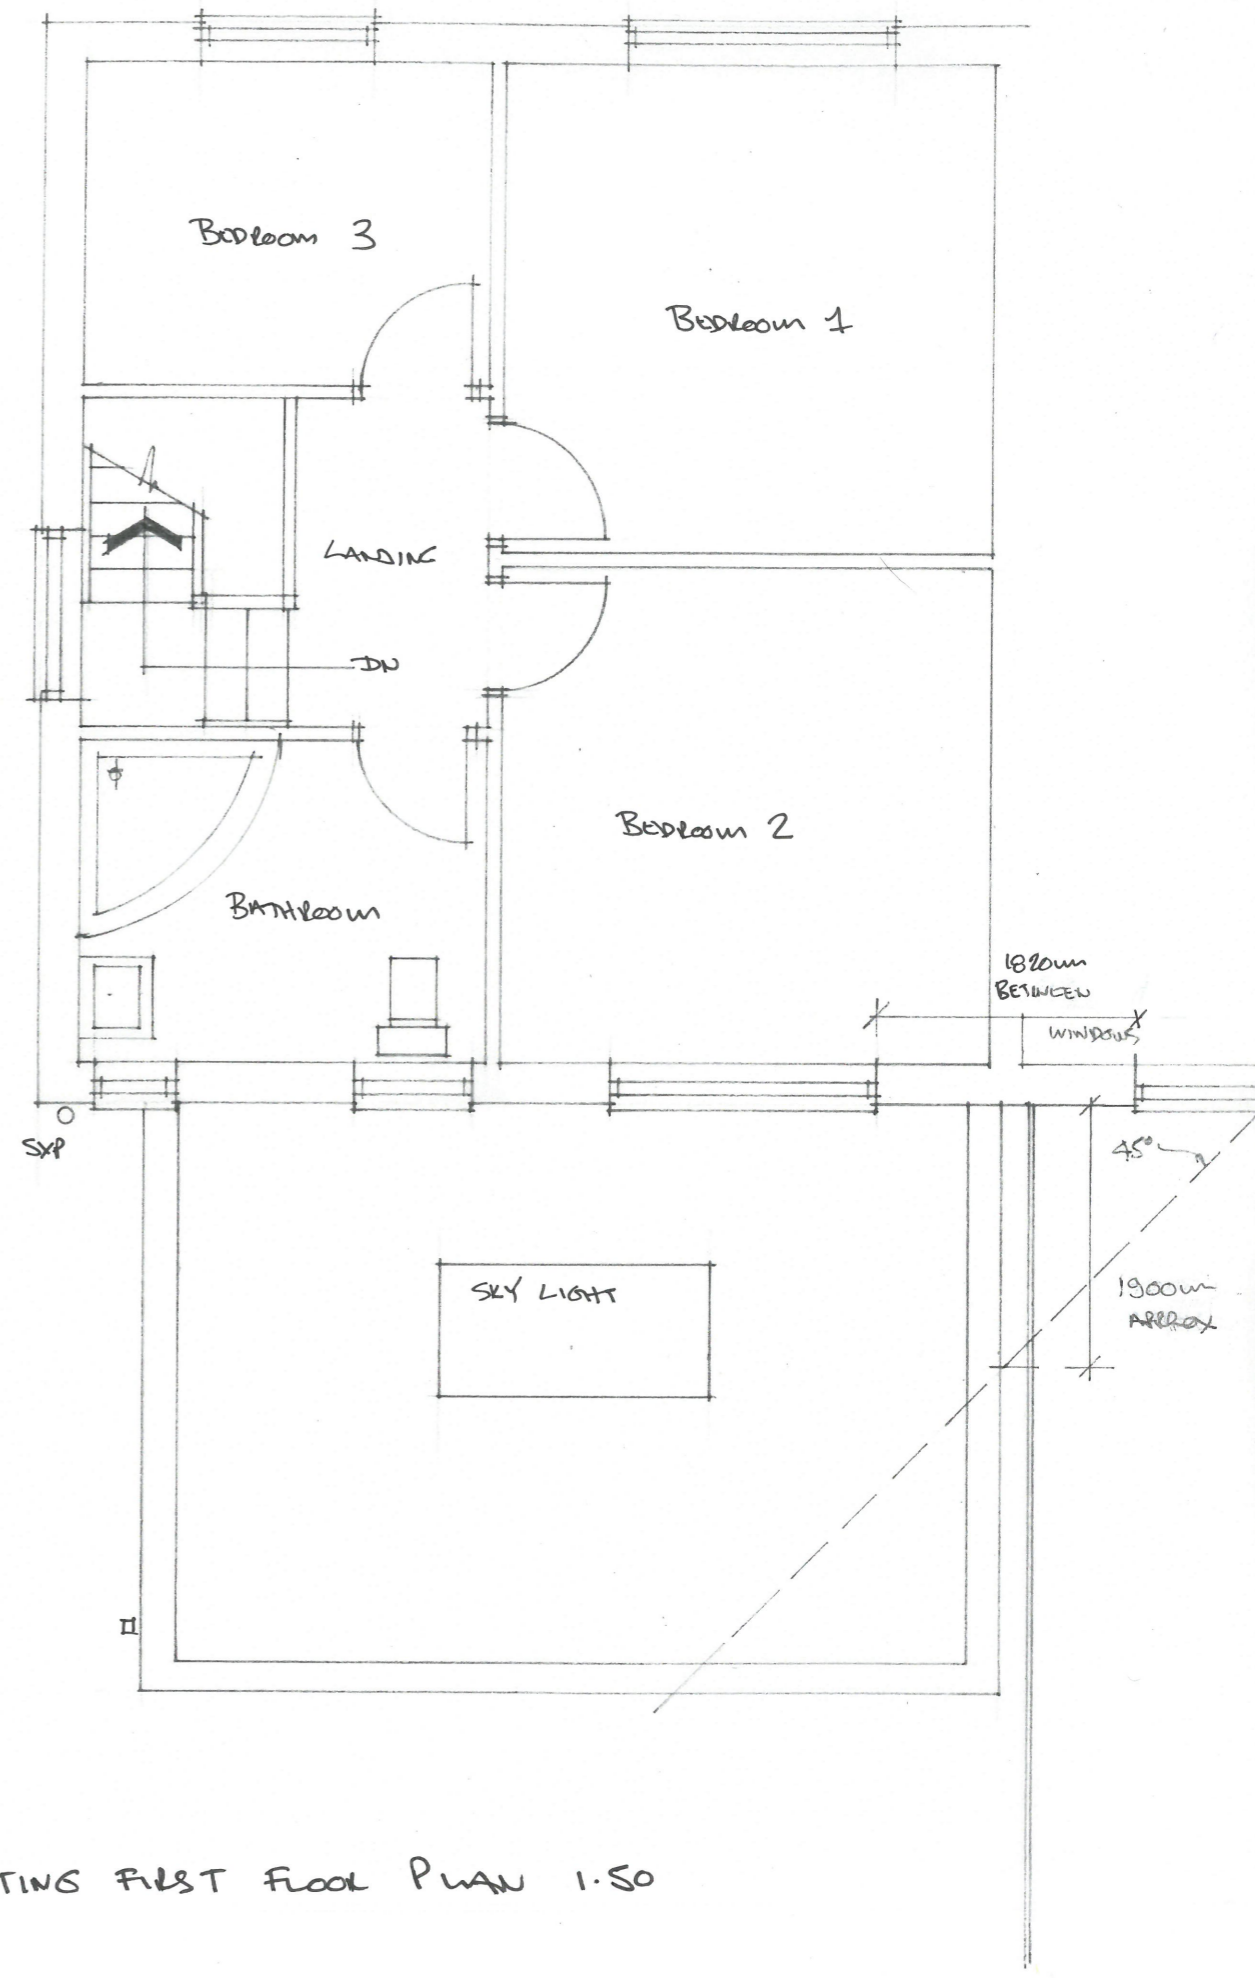

EXISTING FIRST FLOOR PLAN 1.50