



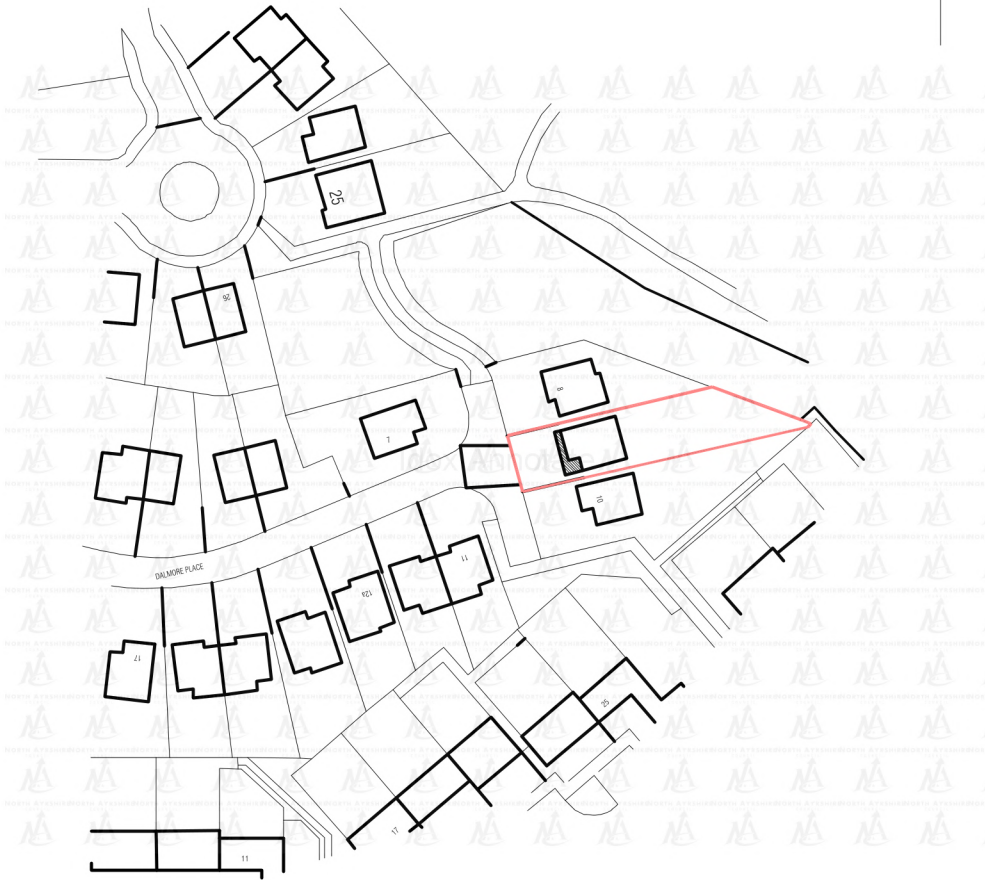

scale 1:1250

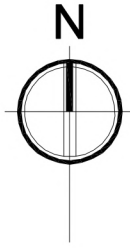

LOCATION PLAN 1:1250

AYRSHIRE ARCHITECTURE

Chartered Architectural Technologist

2 Turnberry Wynd, IRVINE KA11 4DP
 tel 07917 272381
 email ayrshirearchitecture@gmail.com



PROJECT DETAILS:

Proposed single storey extension
 at
 9 Dalmore Place, Irvine
 for
 Mr & Mrs Drever

PROJECT REFERENCE:

Drever 2034

DATE:	SCALE:	PAPER SIZE:	DRAWN BY:	DRG No:
Mar 2021	as shown	A4	AMcC	Loc

REVISIONS: