



NOTE TO ALL CONTRACTORS: DO NOT SCALE FROM THIS DRAWING

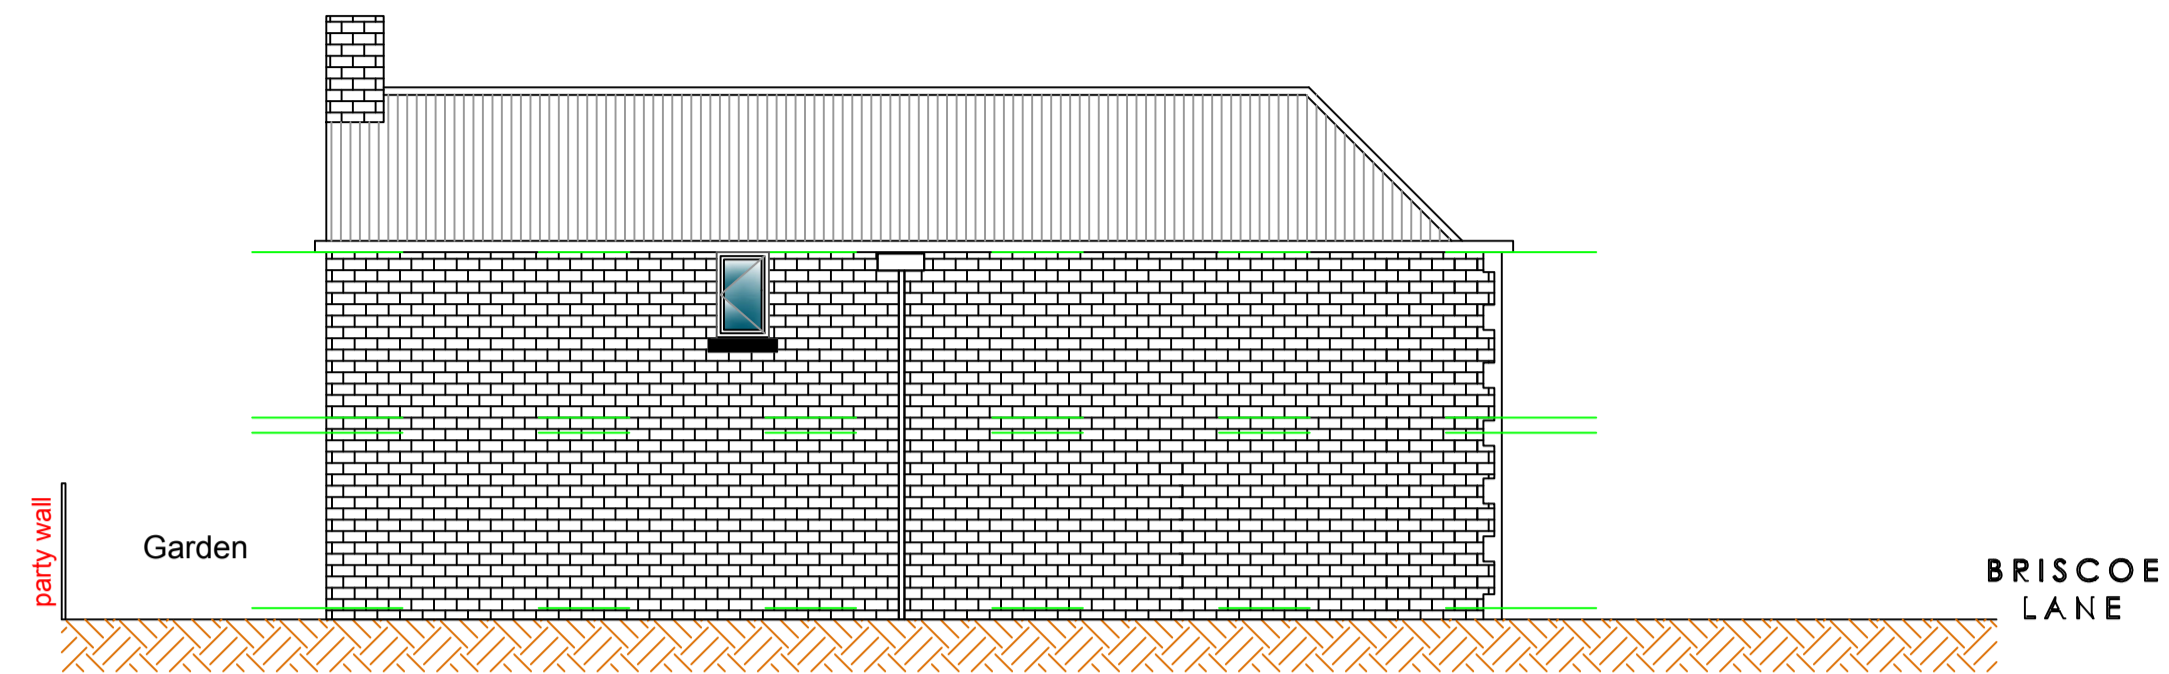



PROPOSED ELEVATION A
1:100 @ A1

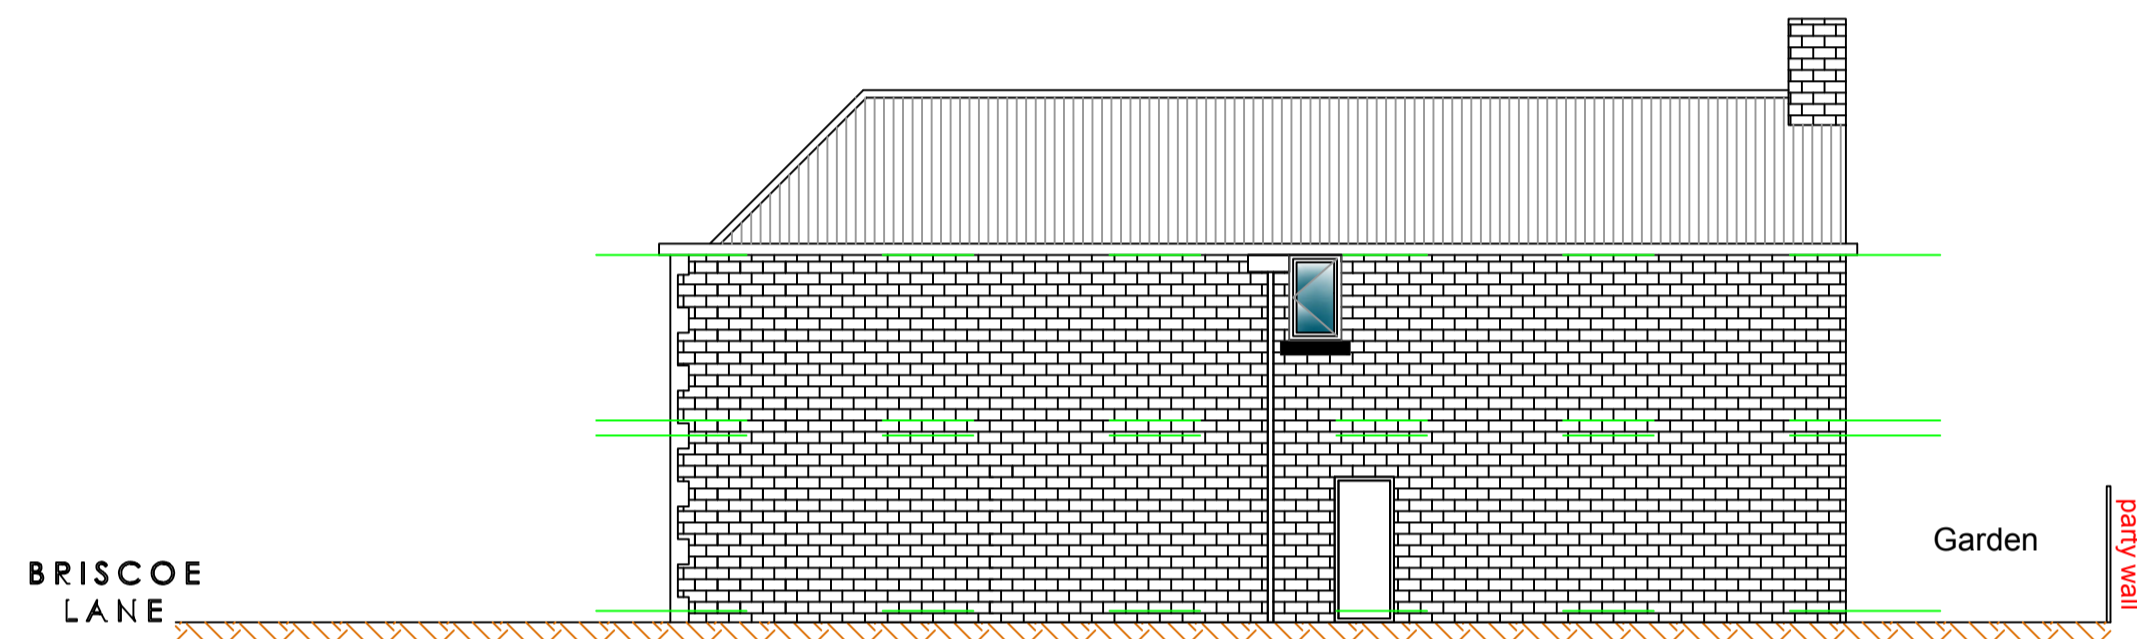

PROPOSED ELEVATION B
1:100 @ A1



PROPOSED FRONT ELEVATION
1:100 @ A1 (briscoe lane)

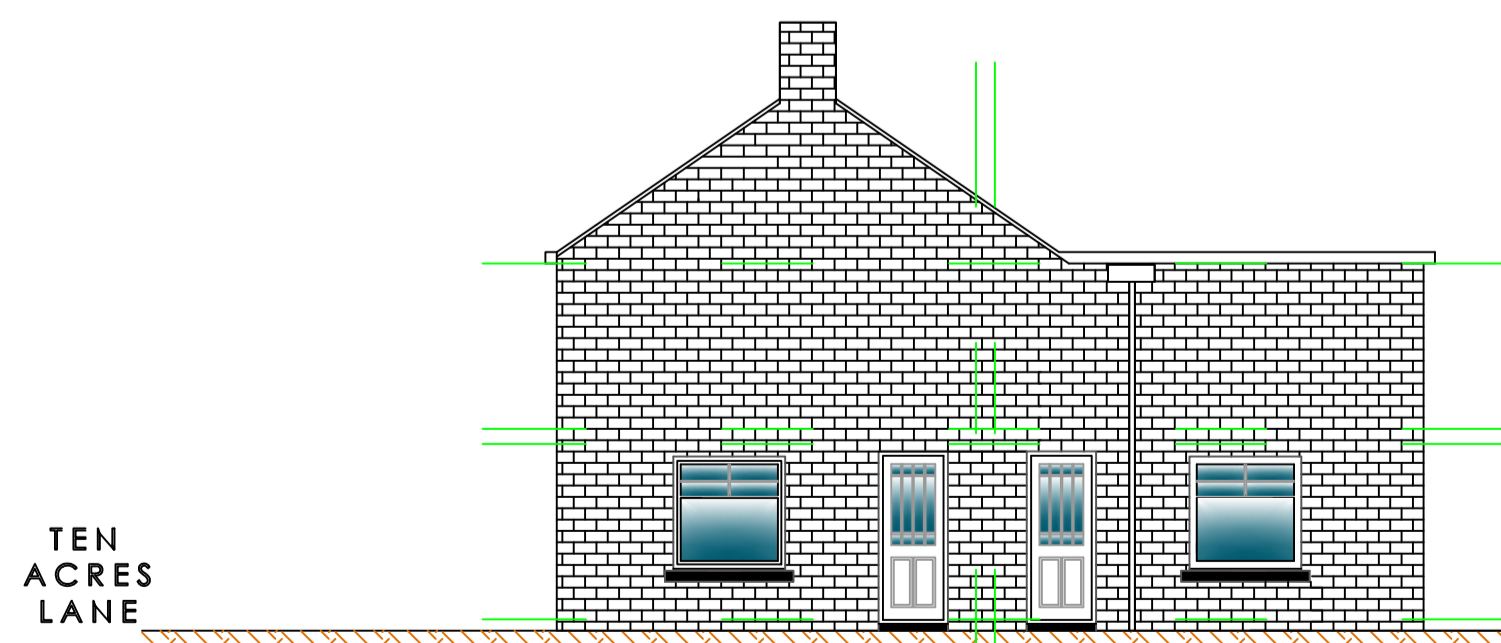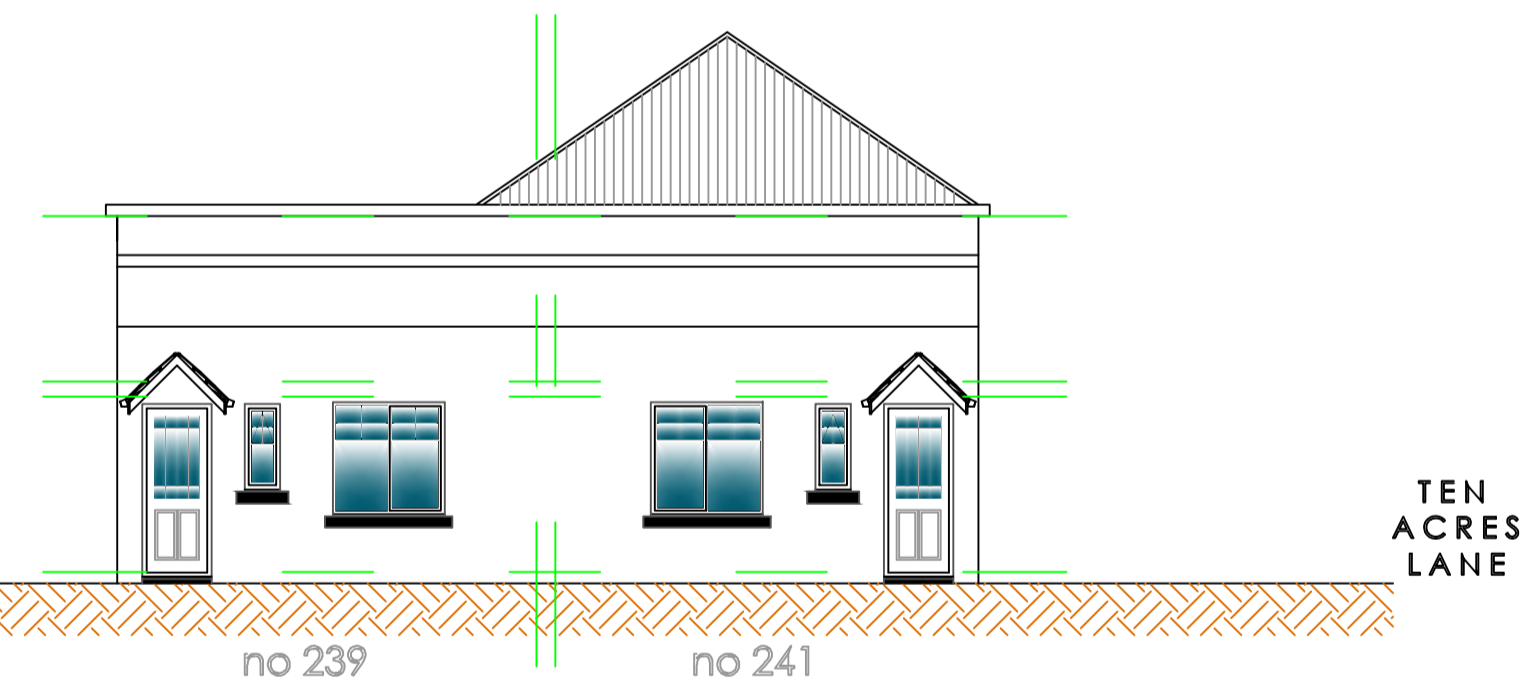

PROPOSED REAR ELEVATION
1:100 @ A1



ADDRESS
239 Briscoe Lane, manchester

PROJECT
proposed 2 new builds.

REV. REVISION DETAILS