


NOTE TO ALL CONTRACTORS: DO NOT SCALE FROM THIS DRAWING

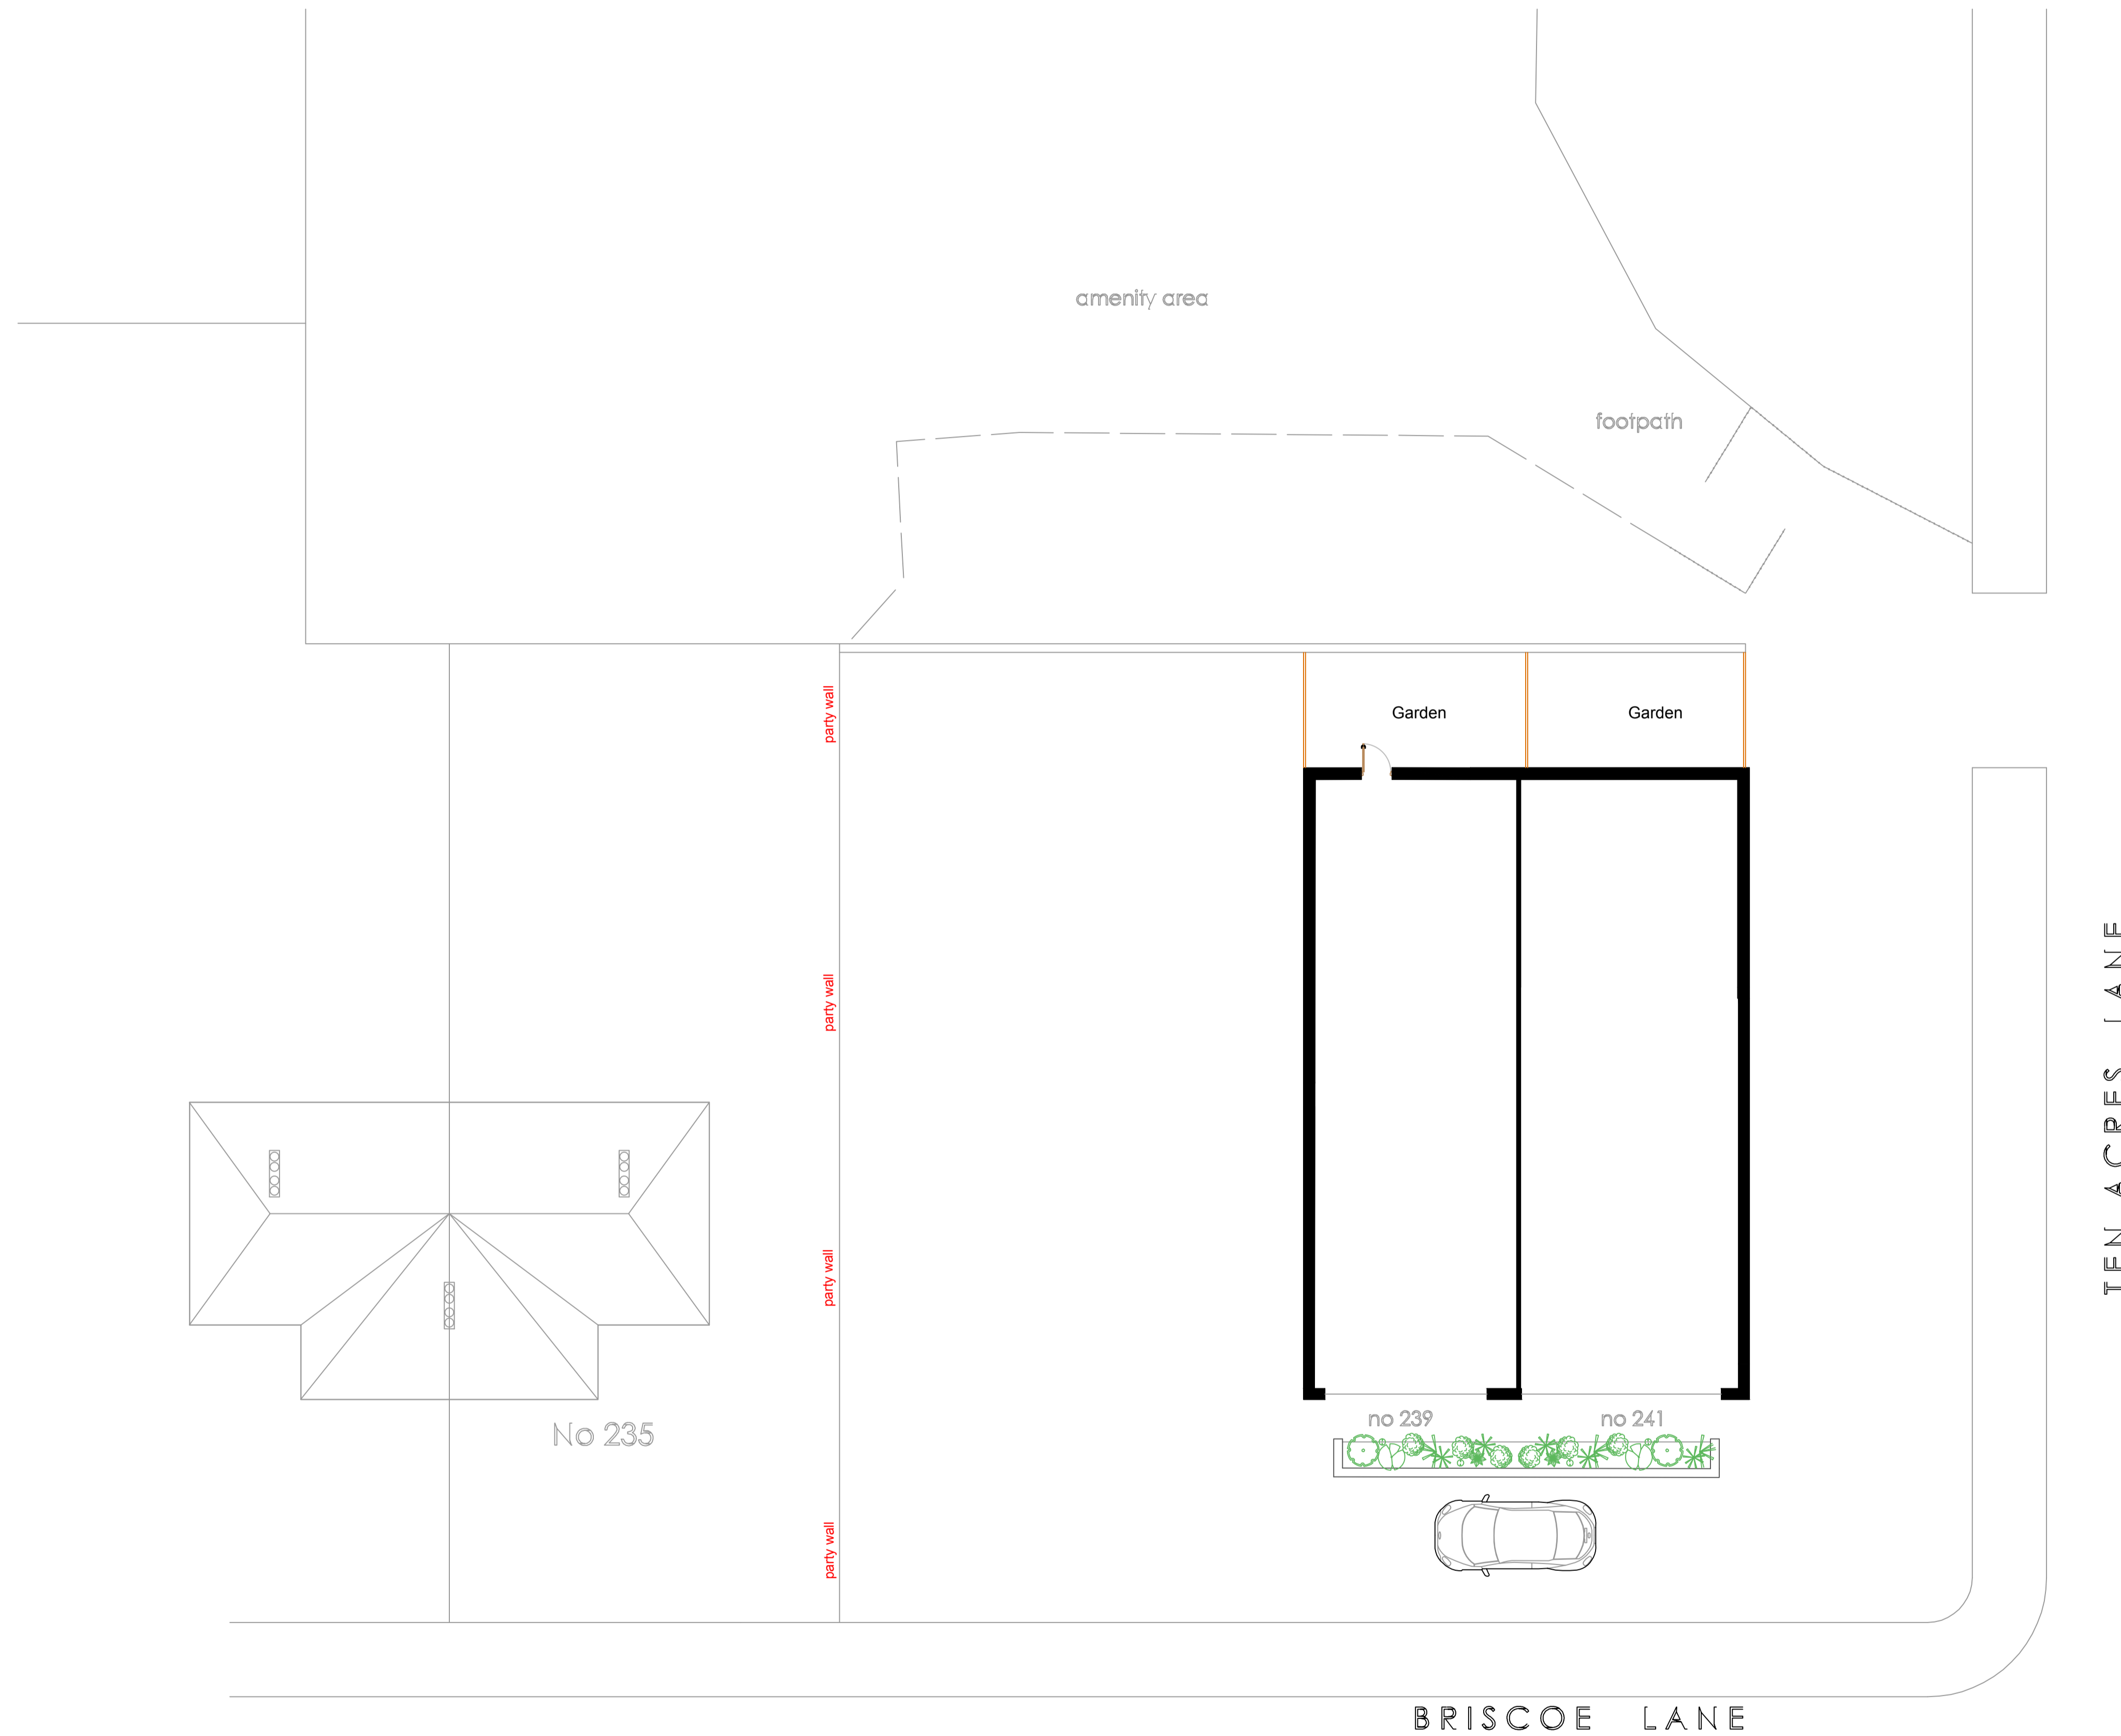

EXISTING GROUND FLOOR PLAN
1:100 @ A1

ADDRESS
239 Briscoe Lane, manchester

PROJECT
proposed 2 new builds.