



Notes
 Copyright. All rights reserved.
 This drawing must not be reproduced without permission.
 This drawing must not be scaled. Dimensions are in millimetres unless specified.

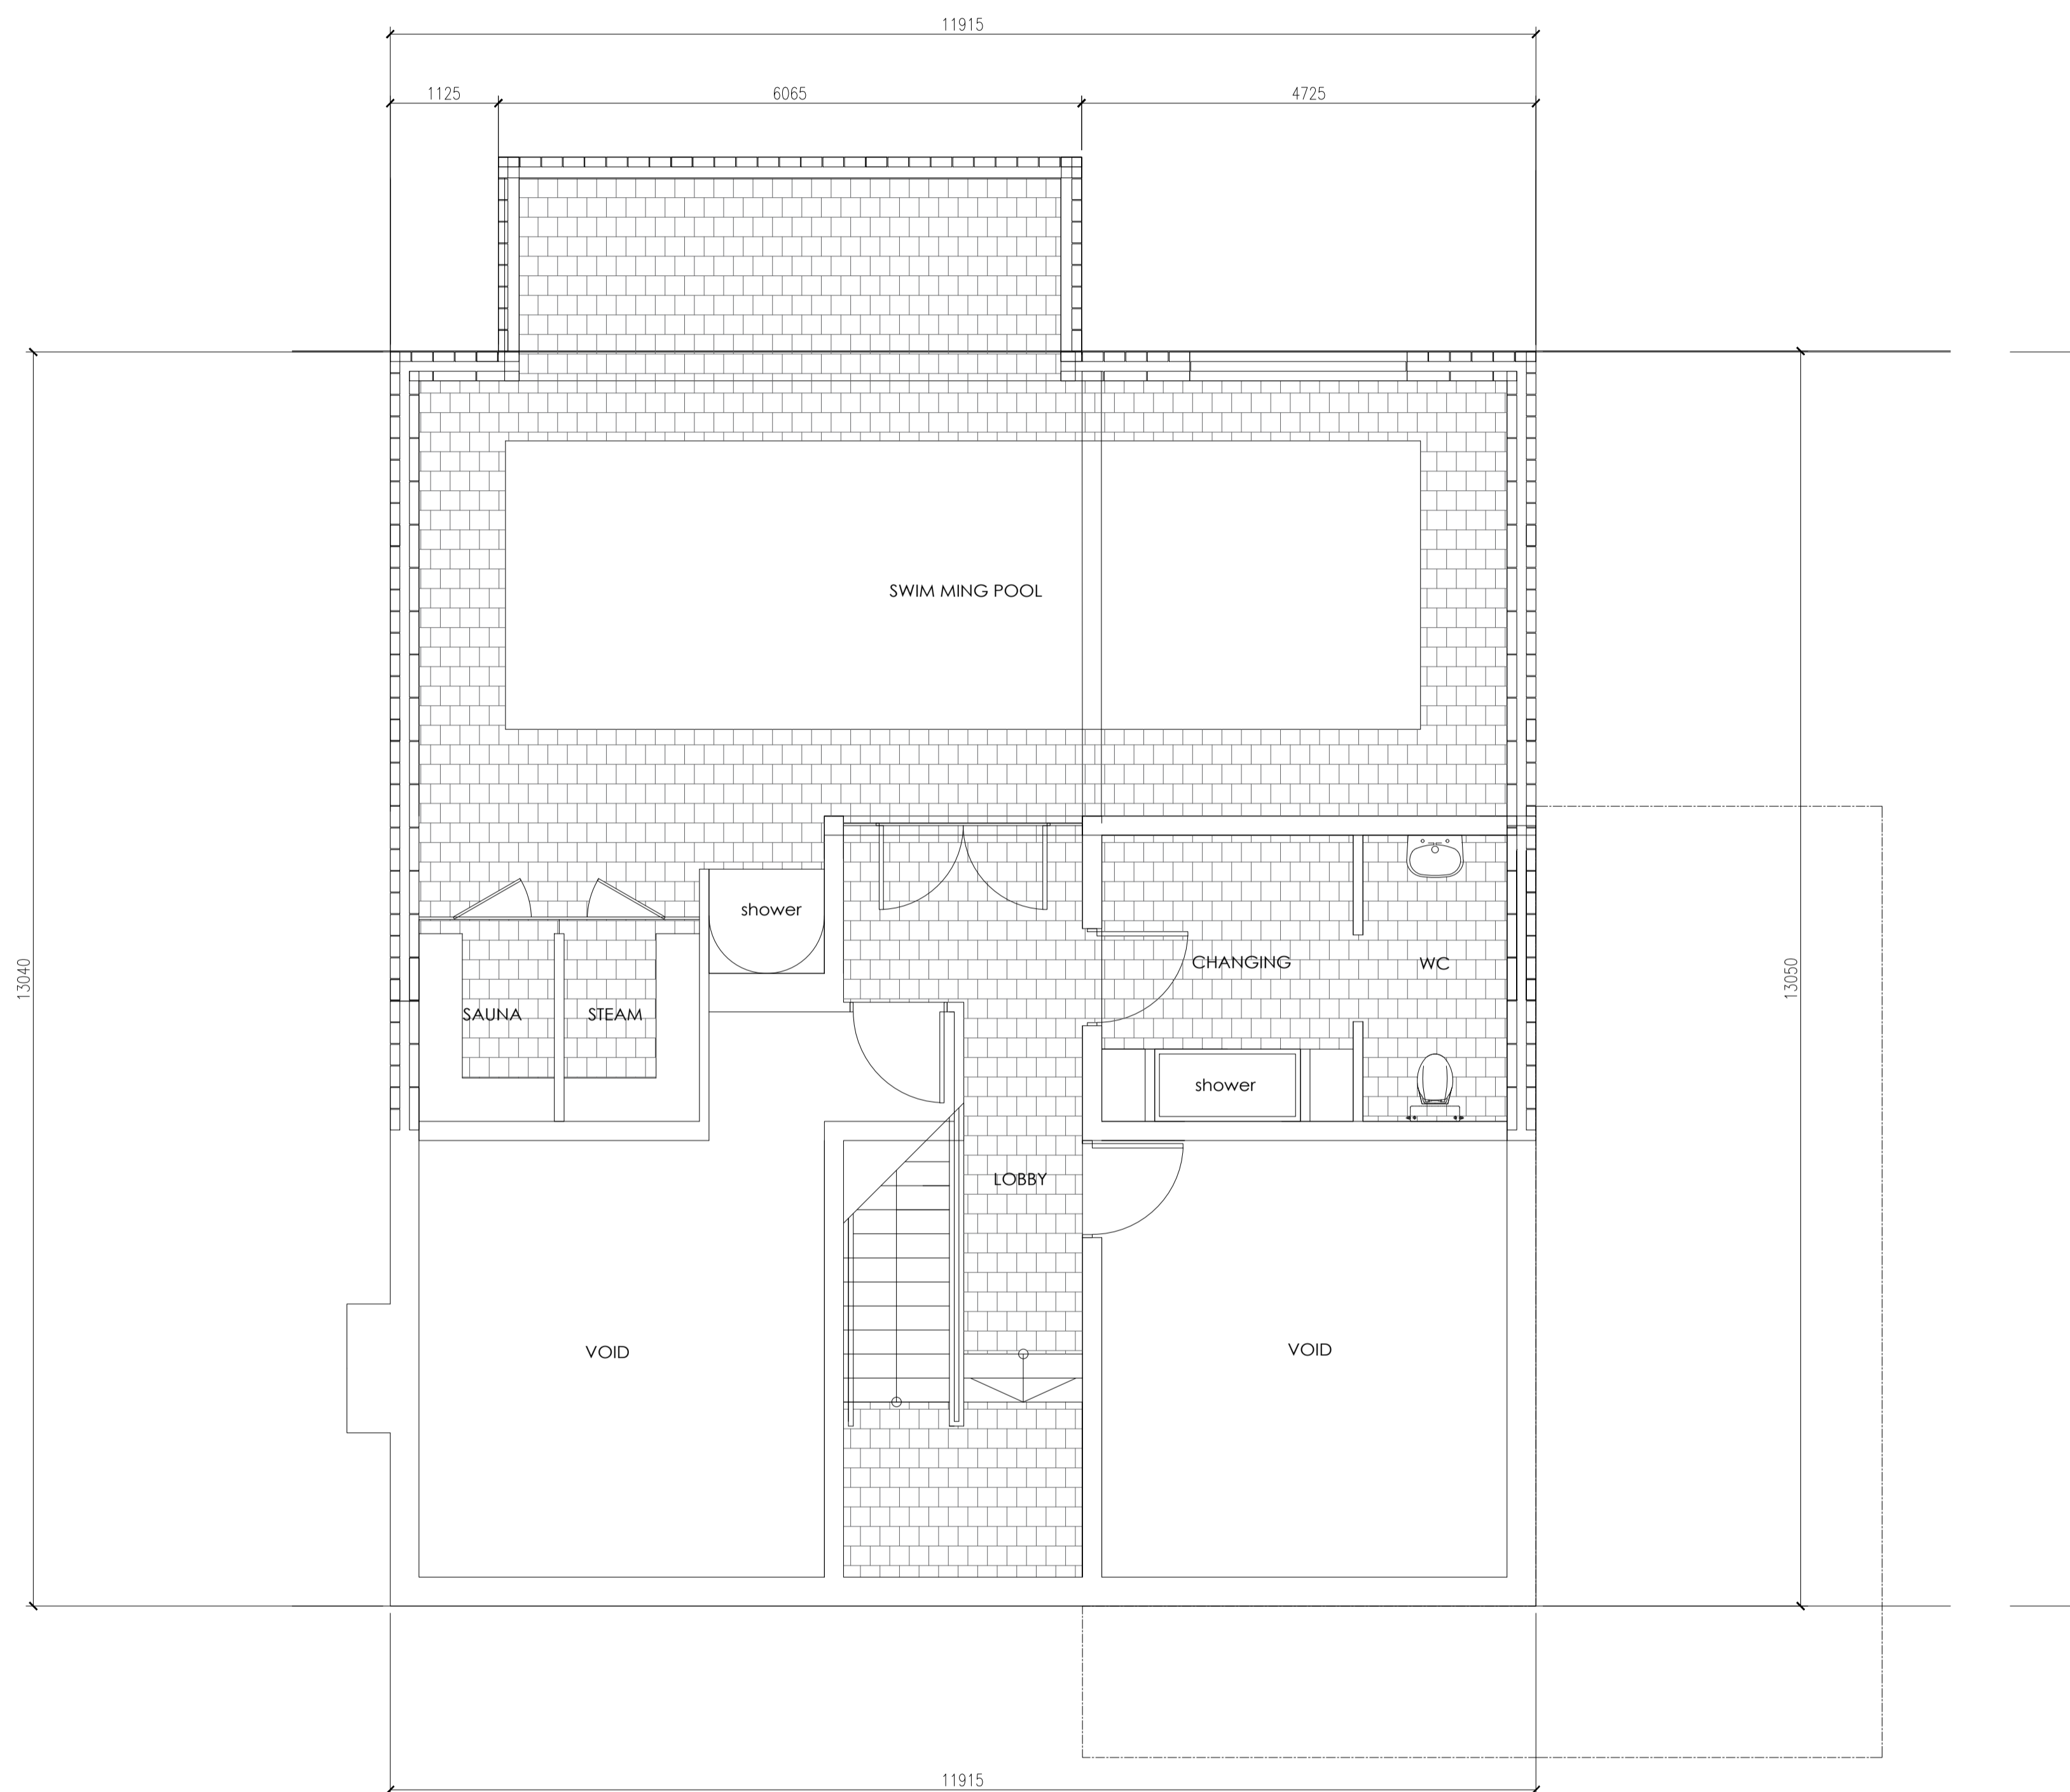

UNIT 1 SUB-BASEMENT

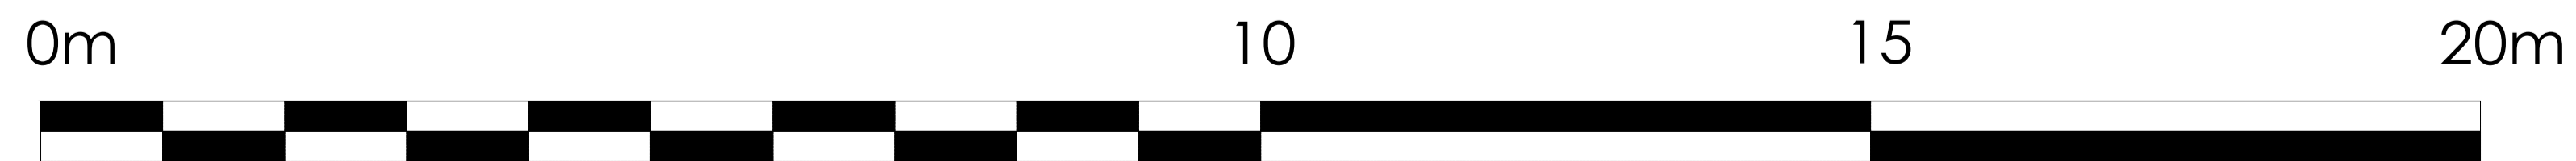

North Point:

Key Plan:

Rev	Date	Revision Note	By	Check



Job title 15-17 OXFORD ROAD, BIRKDALE				
Drawing title TYPICAL BASEMENT PLAN				
Status PLANNING		File Name PH PLANNING 1		X-Ref File
Drawn by SB	Date 12.04.21	checked by	Date	Scale at A1 1:50
Scale at A3 1:100	Revision	Draw No. 2031	CPI ref. 000	Revision RPL 106 P2
Contractors Drawing No.				