
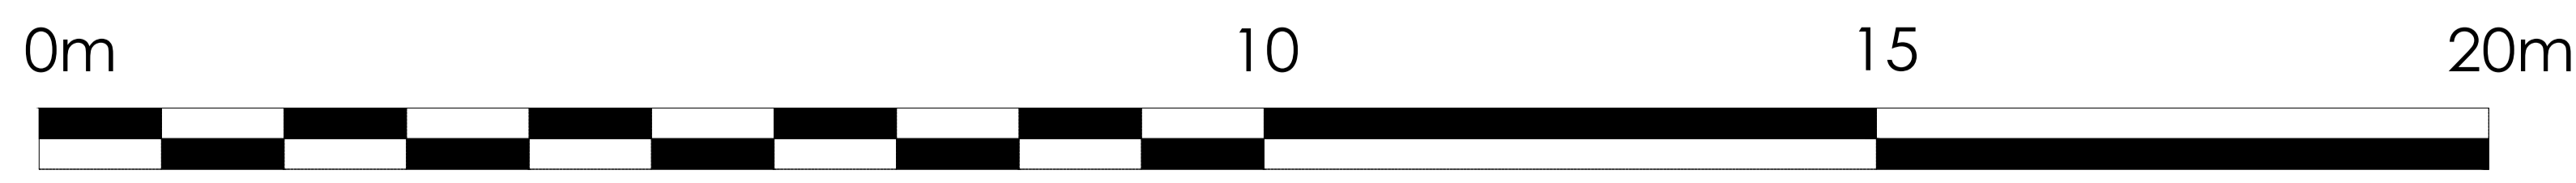
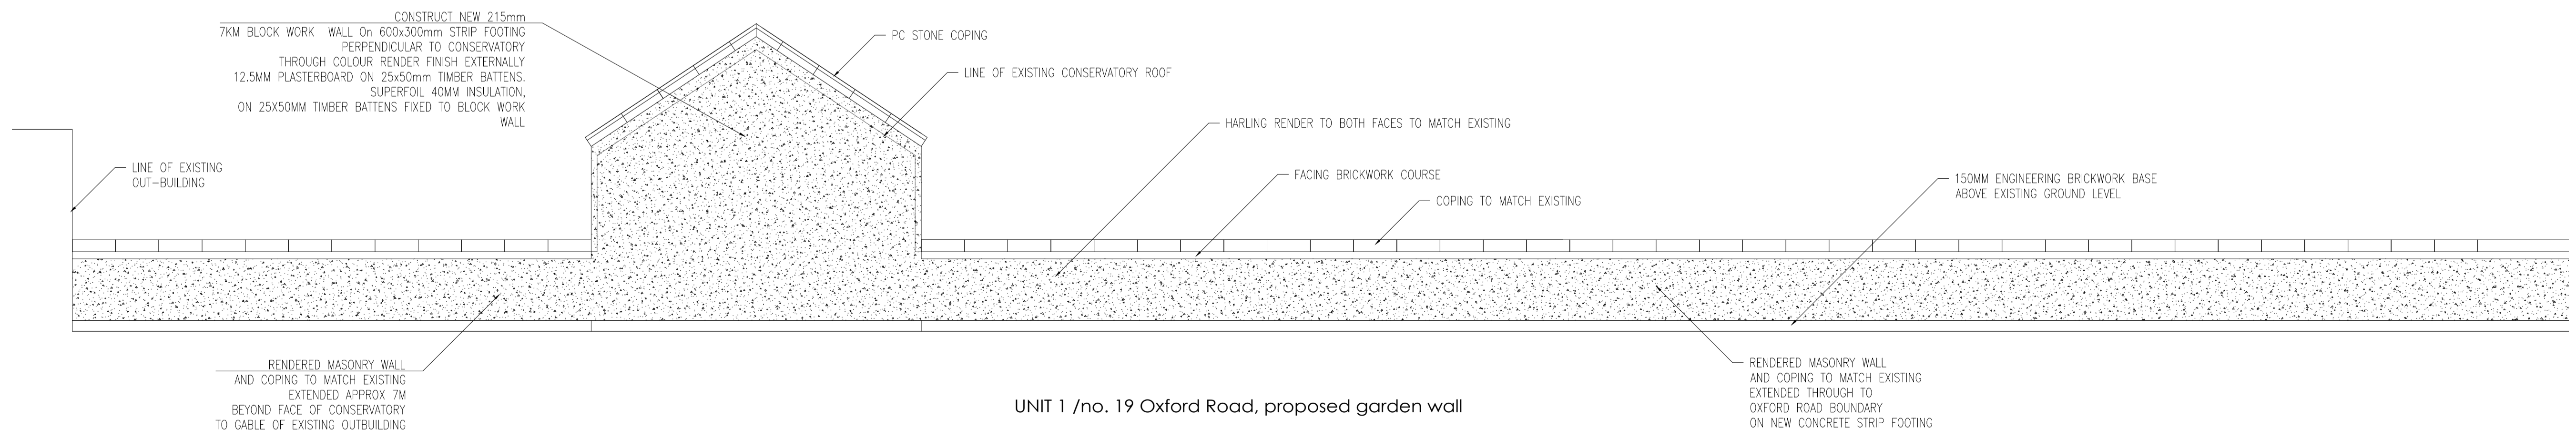
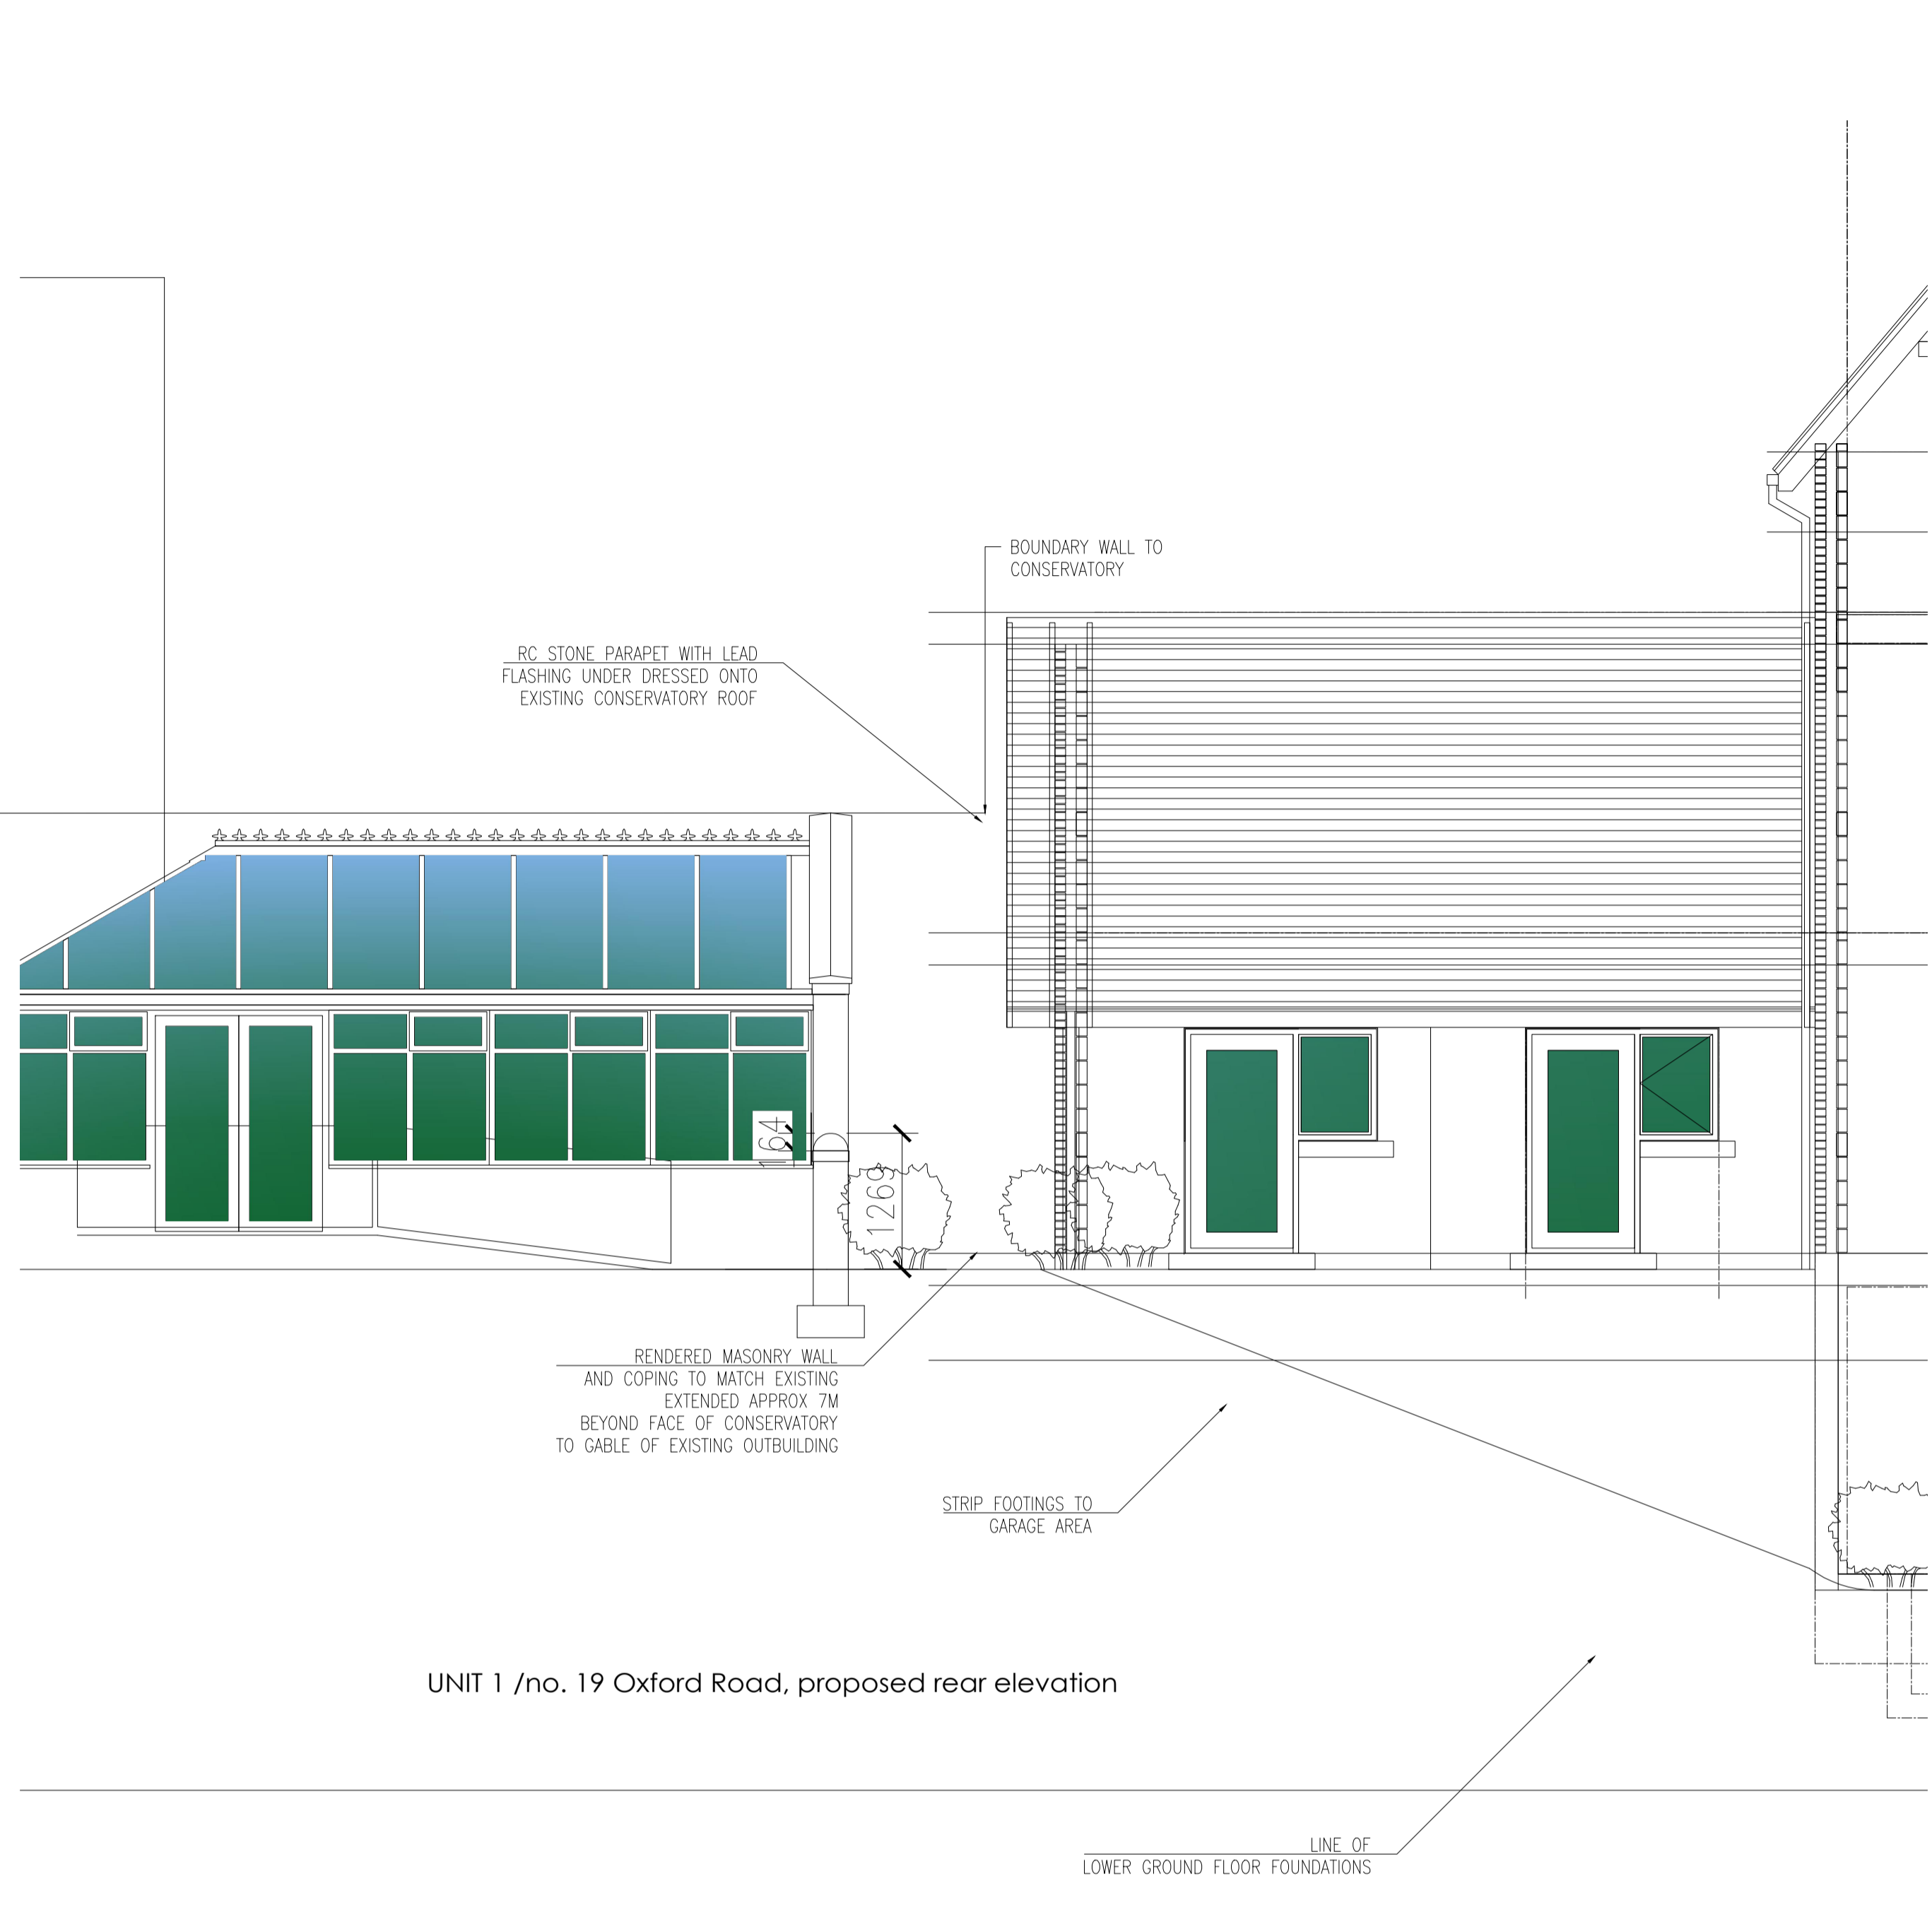


Notes
 Copyright. All rights reserved.
 This drawing must not be reproduced without permission.
 This drawing must not be scaled. Dimensions are in millimetres unless specified.

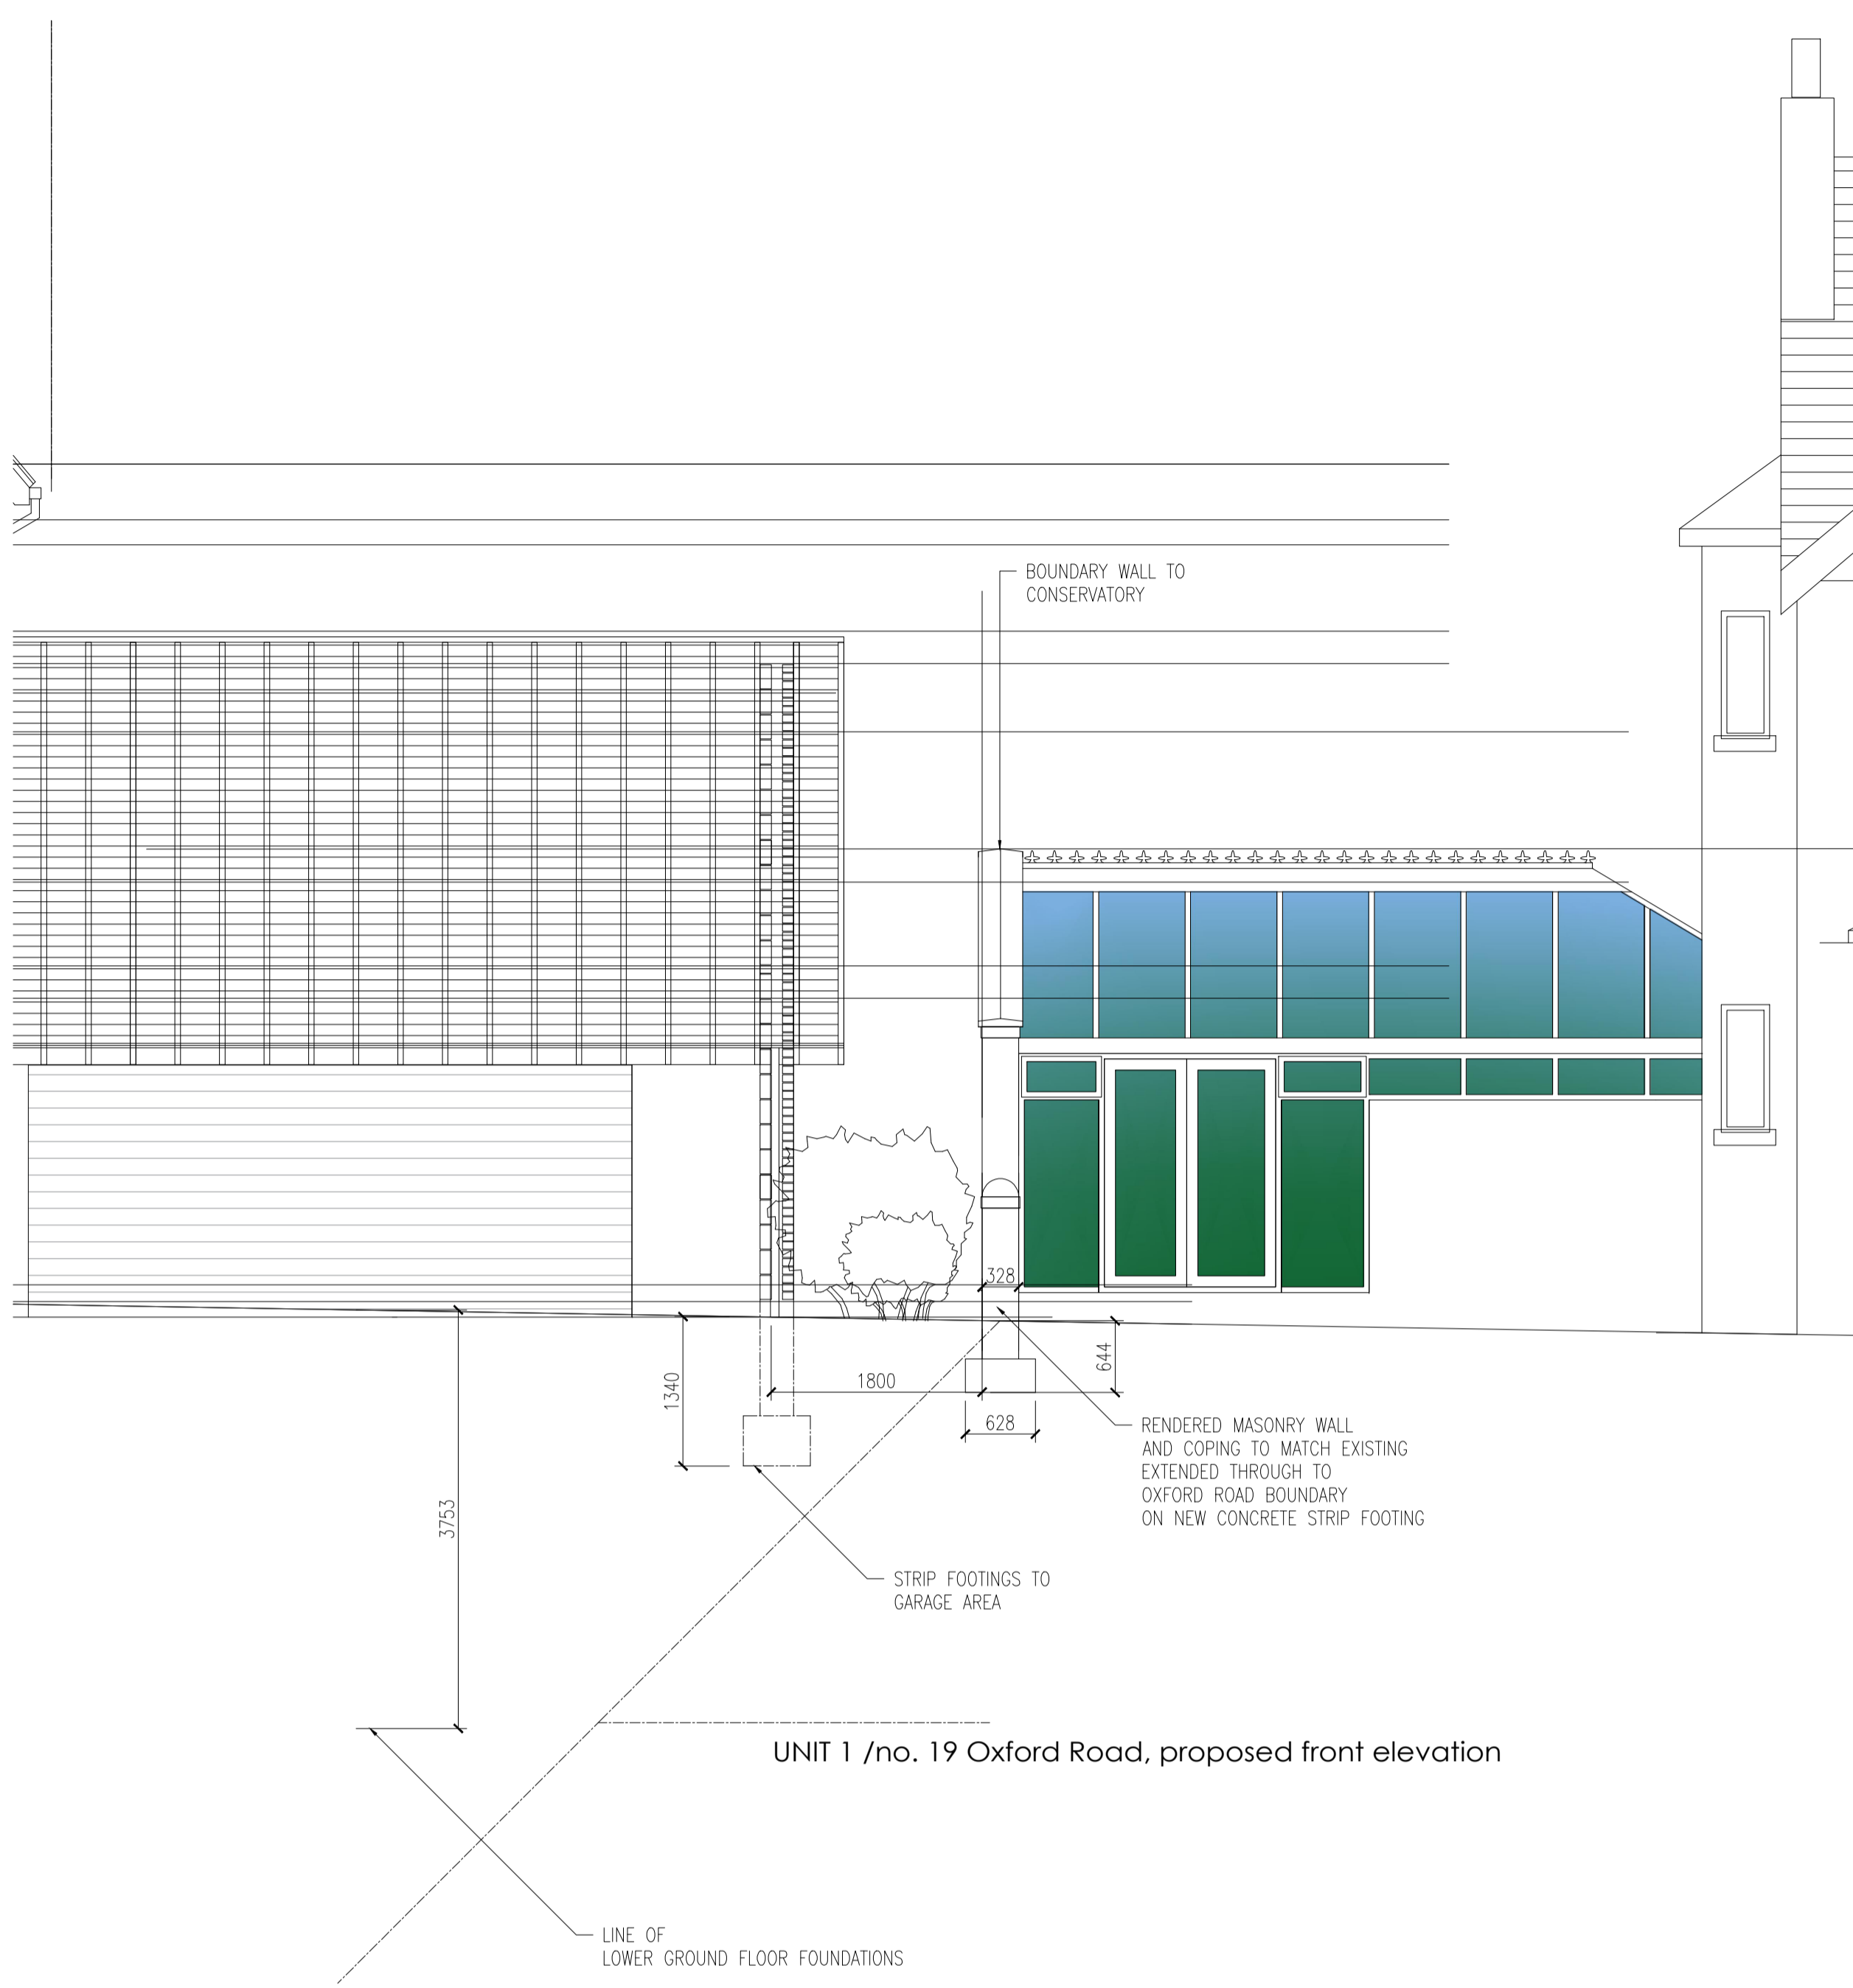

North Point:

Key Plan:

Rev	Date	Revision Note	By	Check



Job title 15-17 OXFORD ROAD, BIRKDALE				
Drawing title AMENDMENTS TO CONSERVATORY				
Status PLANNING		File Name PH PLANNING 1		X-Ref File
Drawn by SB	Date 12 04 21	Checked by	Date	Scale at A1 50
Job No. 2031	CPI ref. 000	Draw No. RPL 109	Revision P2	Scale at A3 100
Contractors Drawing No.				