



Notes
 Copyright. All rights reserved.
 This drawing must not be reproduced without permission.
 This drawing must not be scaled. Dimensions are in millimetres unless specified.

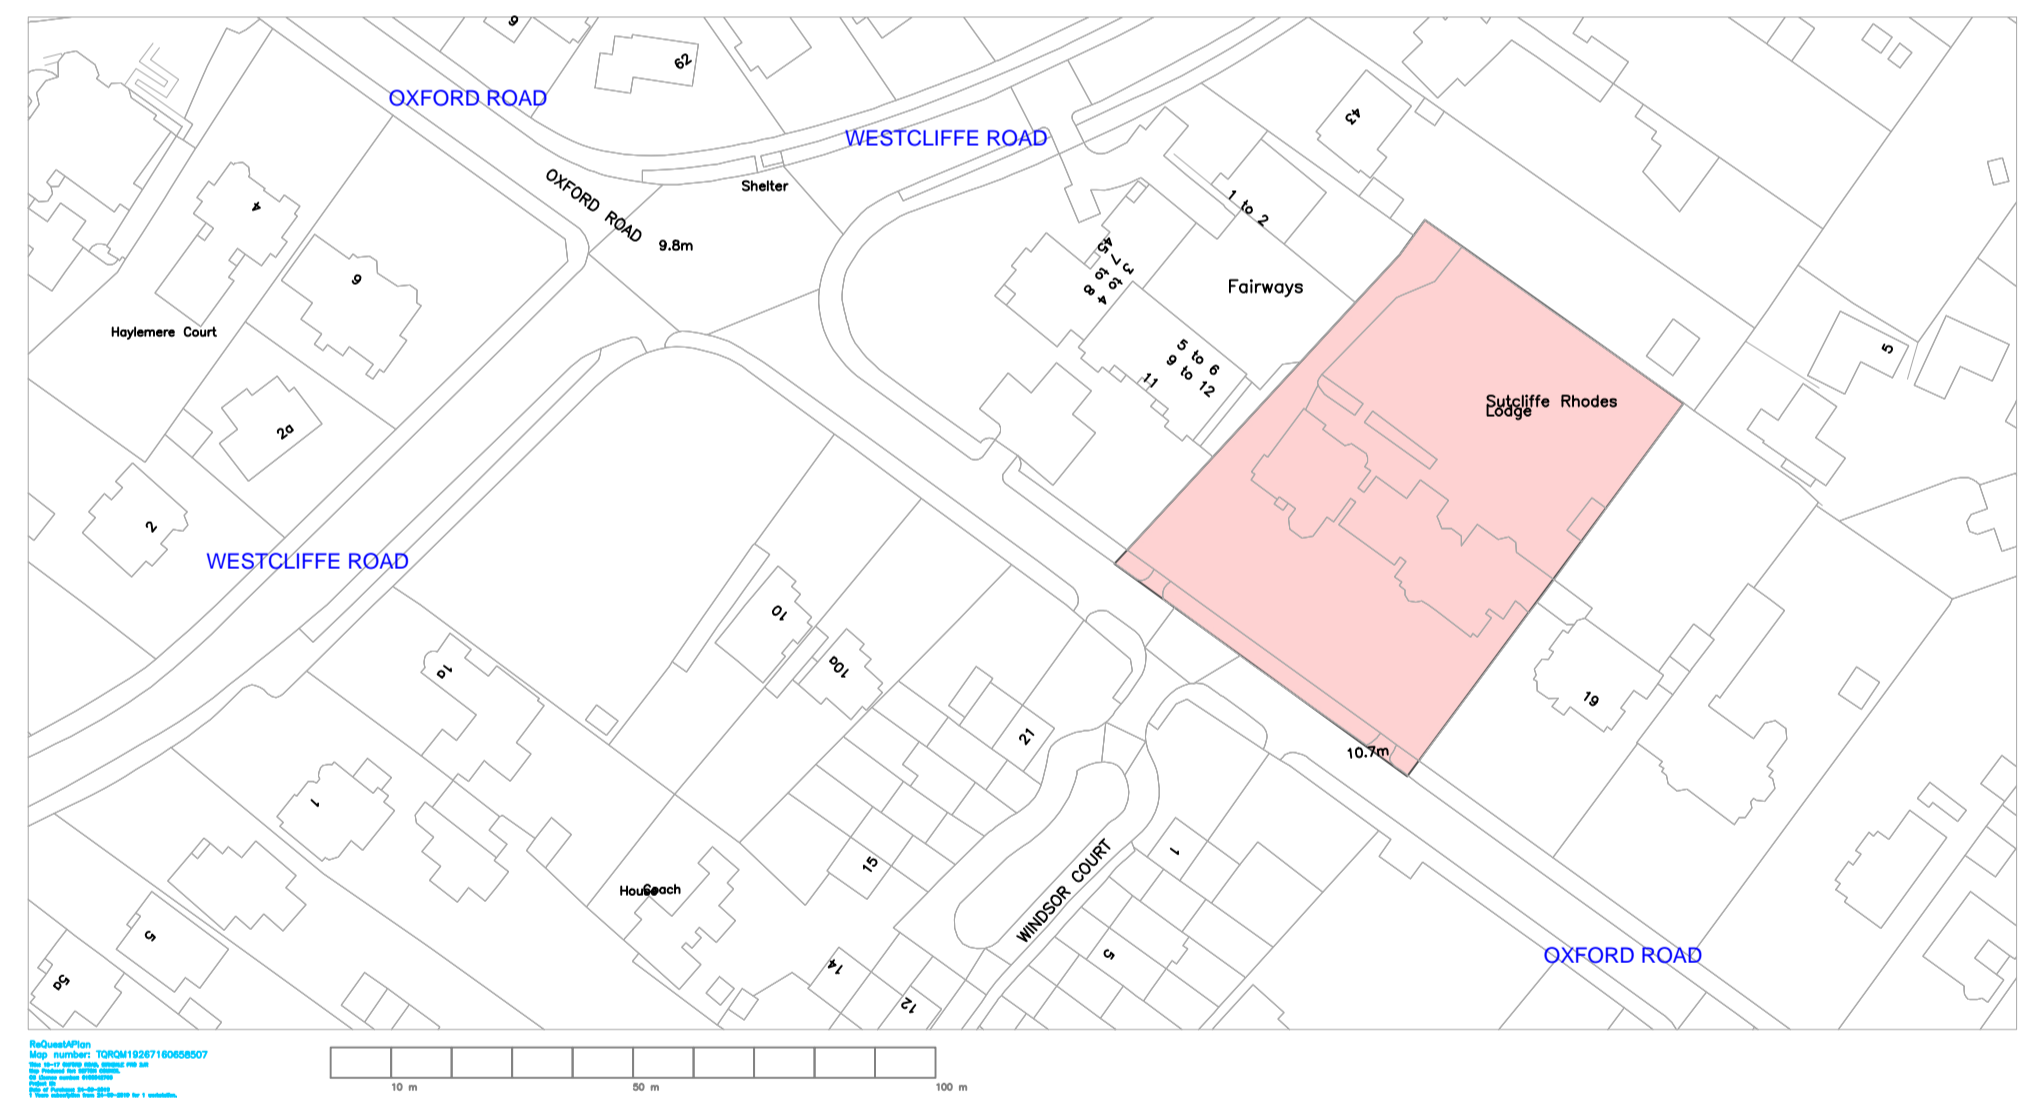

SITE LOCATION PLAN 1:1250

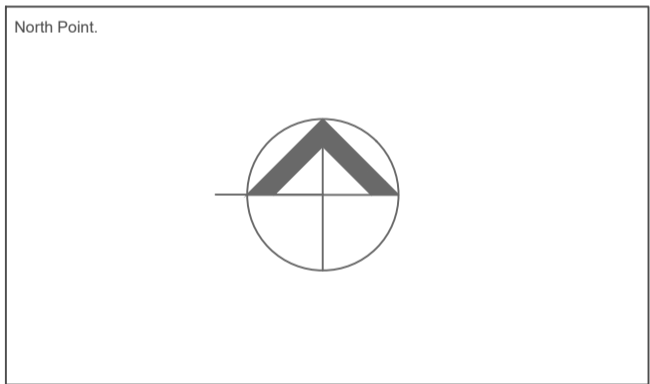

Rev	Date	Revision Note	By	Check
-----	------	---------------	----	-------



Job title 15-17 OXFORD ROAD, BIRKDALE				
Drawing title SITE LOCATION PLAN				
Status PLANNING		File Name PH PLANNING 1		X-Ref File
Drawn by SR	Date 24 09 19	checked by	Date 1250	Scale at A3 2500
Job No. 1914	CPI ref. 000	Draw No. EX 101	Revision P1	
Contractors Drawing No.				