
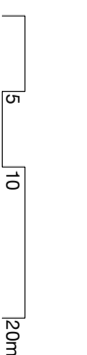


General Notes

Errors to be reported immediately to the Architect.
 To be read in conjunction with all relevant consultants drawings.
 All dimensions to be checked on site.
 Work to be carried out in accordance with by-laws and regulations of local authorities and statutory undertakers.

Drawing Key
 Application Boundary

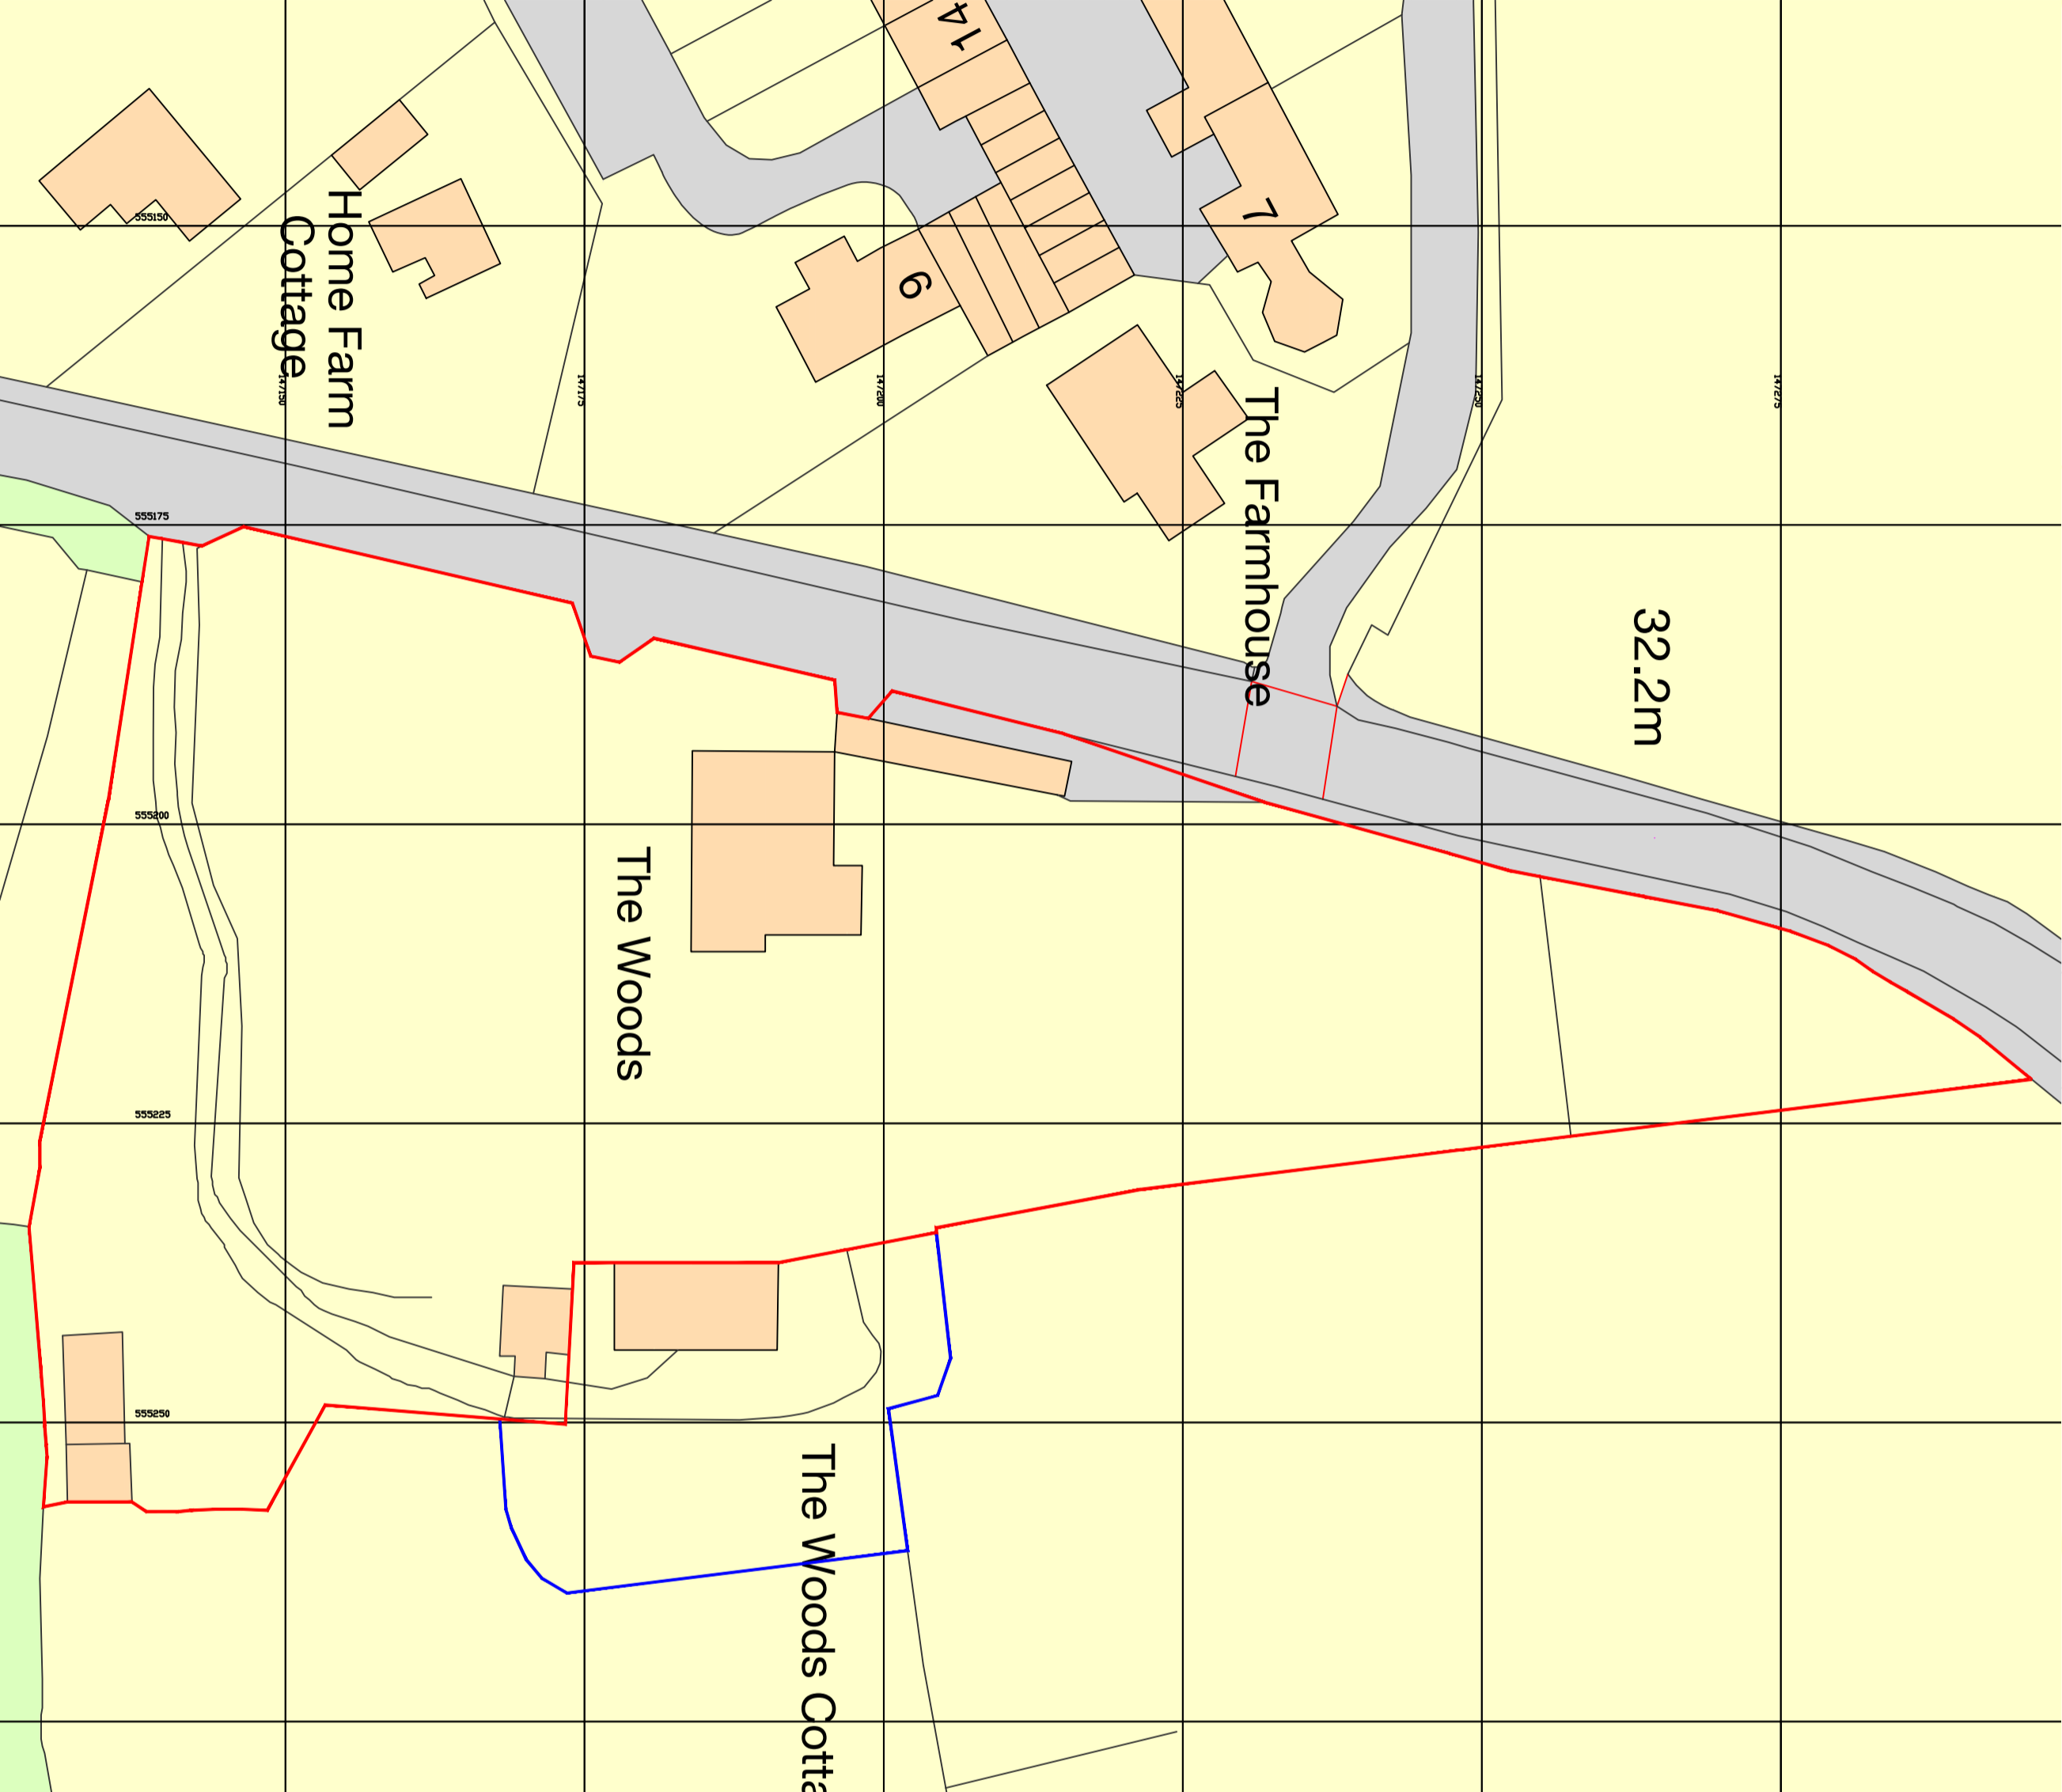

OA – residential

Project

Client

Drawing Name

Site Location Plan

Drawing Number

01_01

Date 06.10.2020
 Scale / Format 1:500 / A2

Issue 00