

General Notes


Errors to be reported immediately to the Architect.
To be read in conjunction with all relevant consultants drawings.
All dimensions to be checked on site.
Work to be carried out in accordance with by-laws and regulations of local authorities and statutory undertakers.

Drawing Key


- Application Boundary
- Demolition
- Outline of Approved (1801779/HOUSE)




1 South
Proposed Elevation

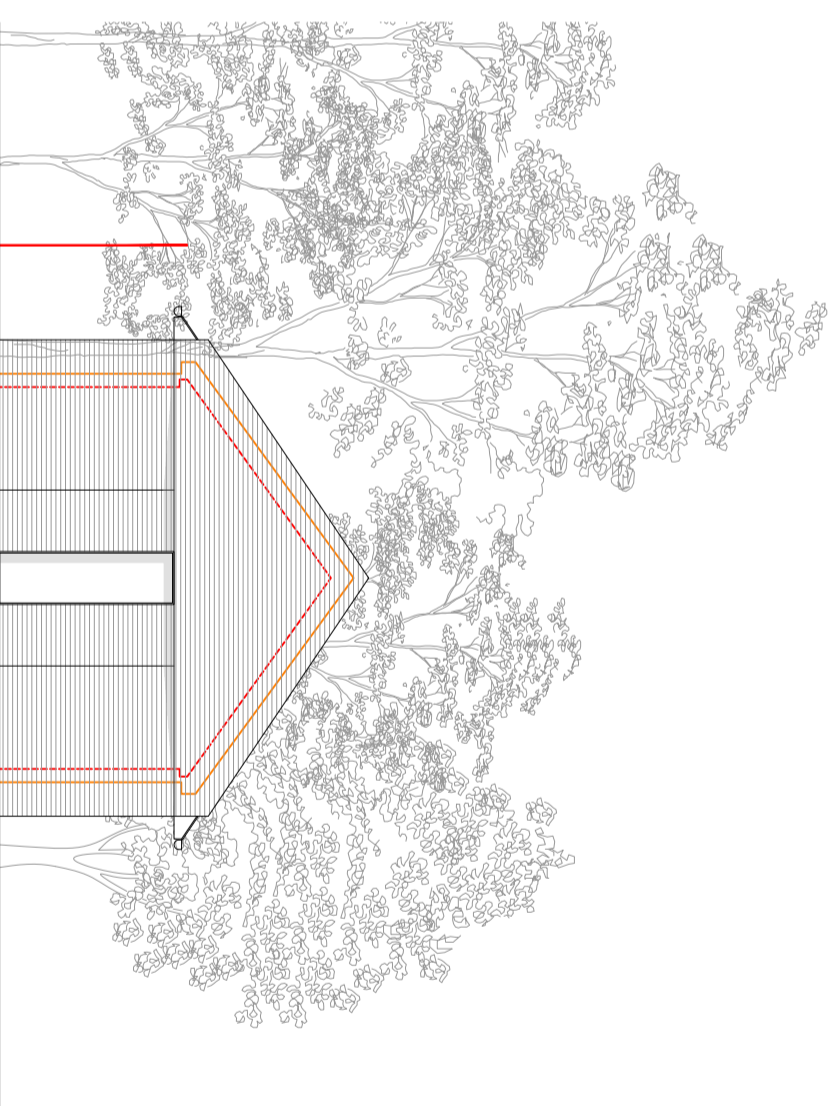


2 East
Proposed Elevation

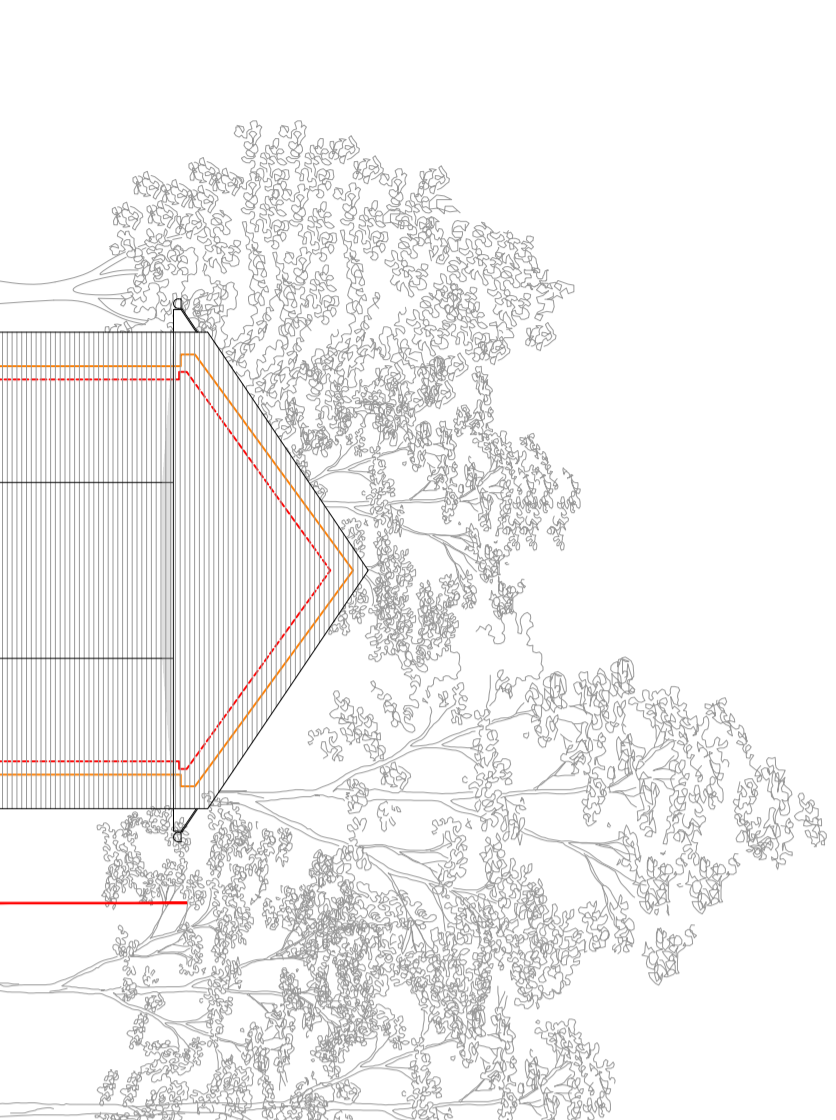

3 West
Proposed Elevation

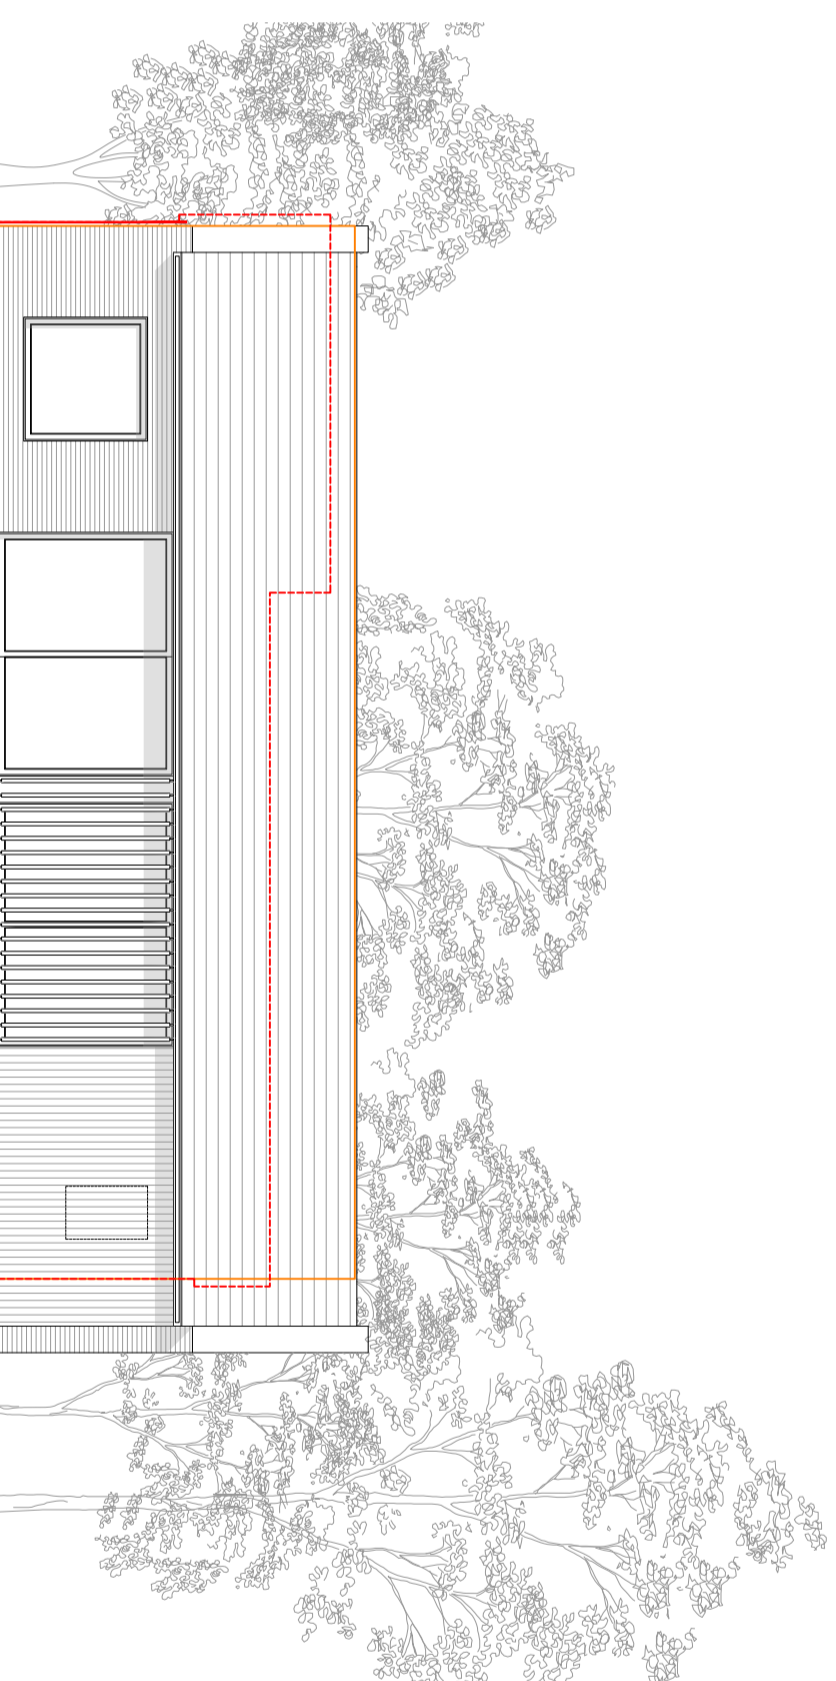

4 North
Proposed Elevation

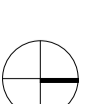

OA – residential

Project

The Woods

Client

Mr I Korvin

Drawing Name

Proposed Elevations

Drawing Number

03_00

Date 19.01.2021

Scale/Format 1:100 / A2

Issue

03