



Errors to be reported immediately to the Architect.
To be read in conjunction with all relevant consultants drawings.
All dimensions to be checked on site.
Work to be carried out in accordance with by-laws and regulations of local authorities and statutory undertakers.

Drawing Key

- Application Boundary
- Demolition
- Outline of Approved (1801729/HOUSE)

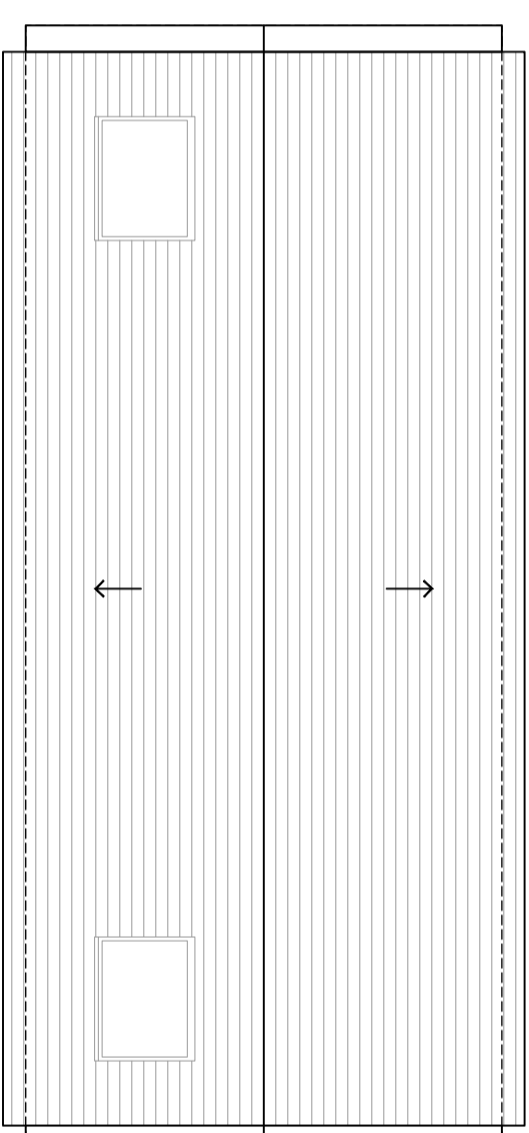

1 Roof Proposed Plan

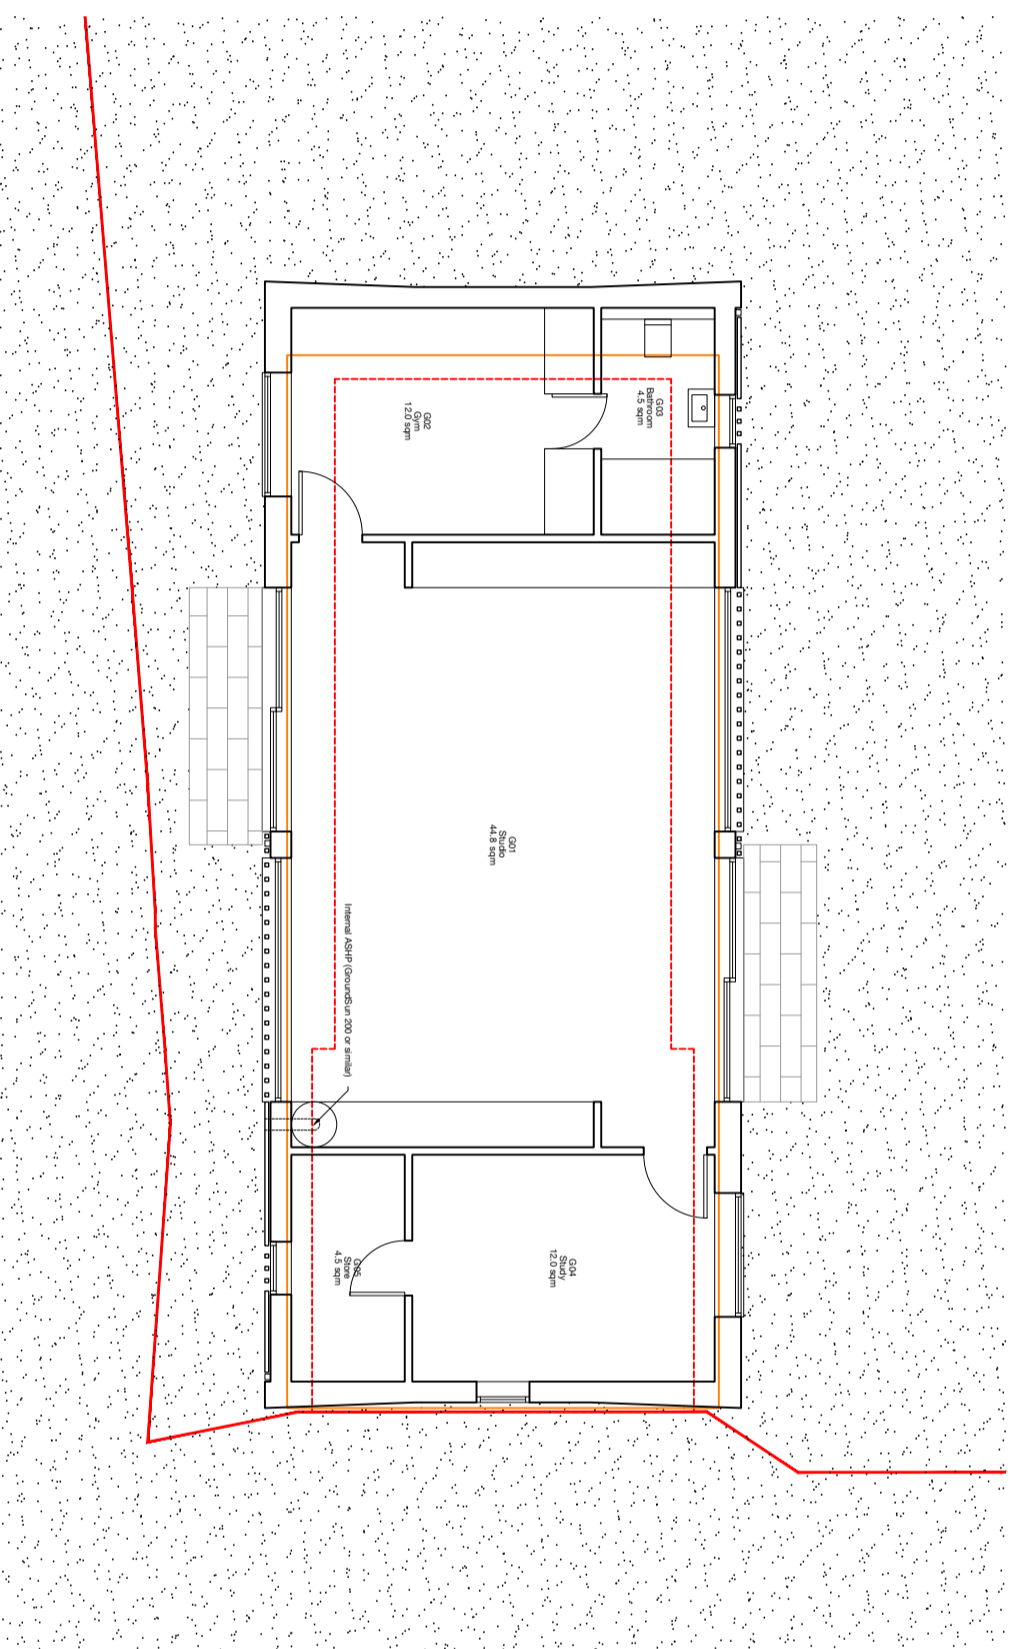

2 Ground Floor Proposed Plan

1:1.0 2:2.0 4:4.0m



OA – residential

Project
The Woods

Client
Mr I Korvin

Drawing Name
Proposed Plans

Drawing Number
02_00

Date
19.01.2021

Scale / Format
1:100 / A2

Issue
03