


Freeman Ankerman Partnership Ltd

fap architects and surveyors  
 198 Providence Square ■ Jacob Street ■ London SE1 2DZ

e admin@fap-architects.co.uk  
 t 020 7394 2232

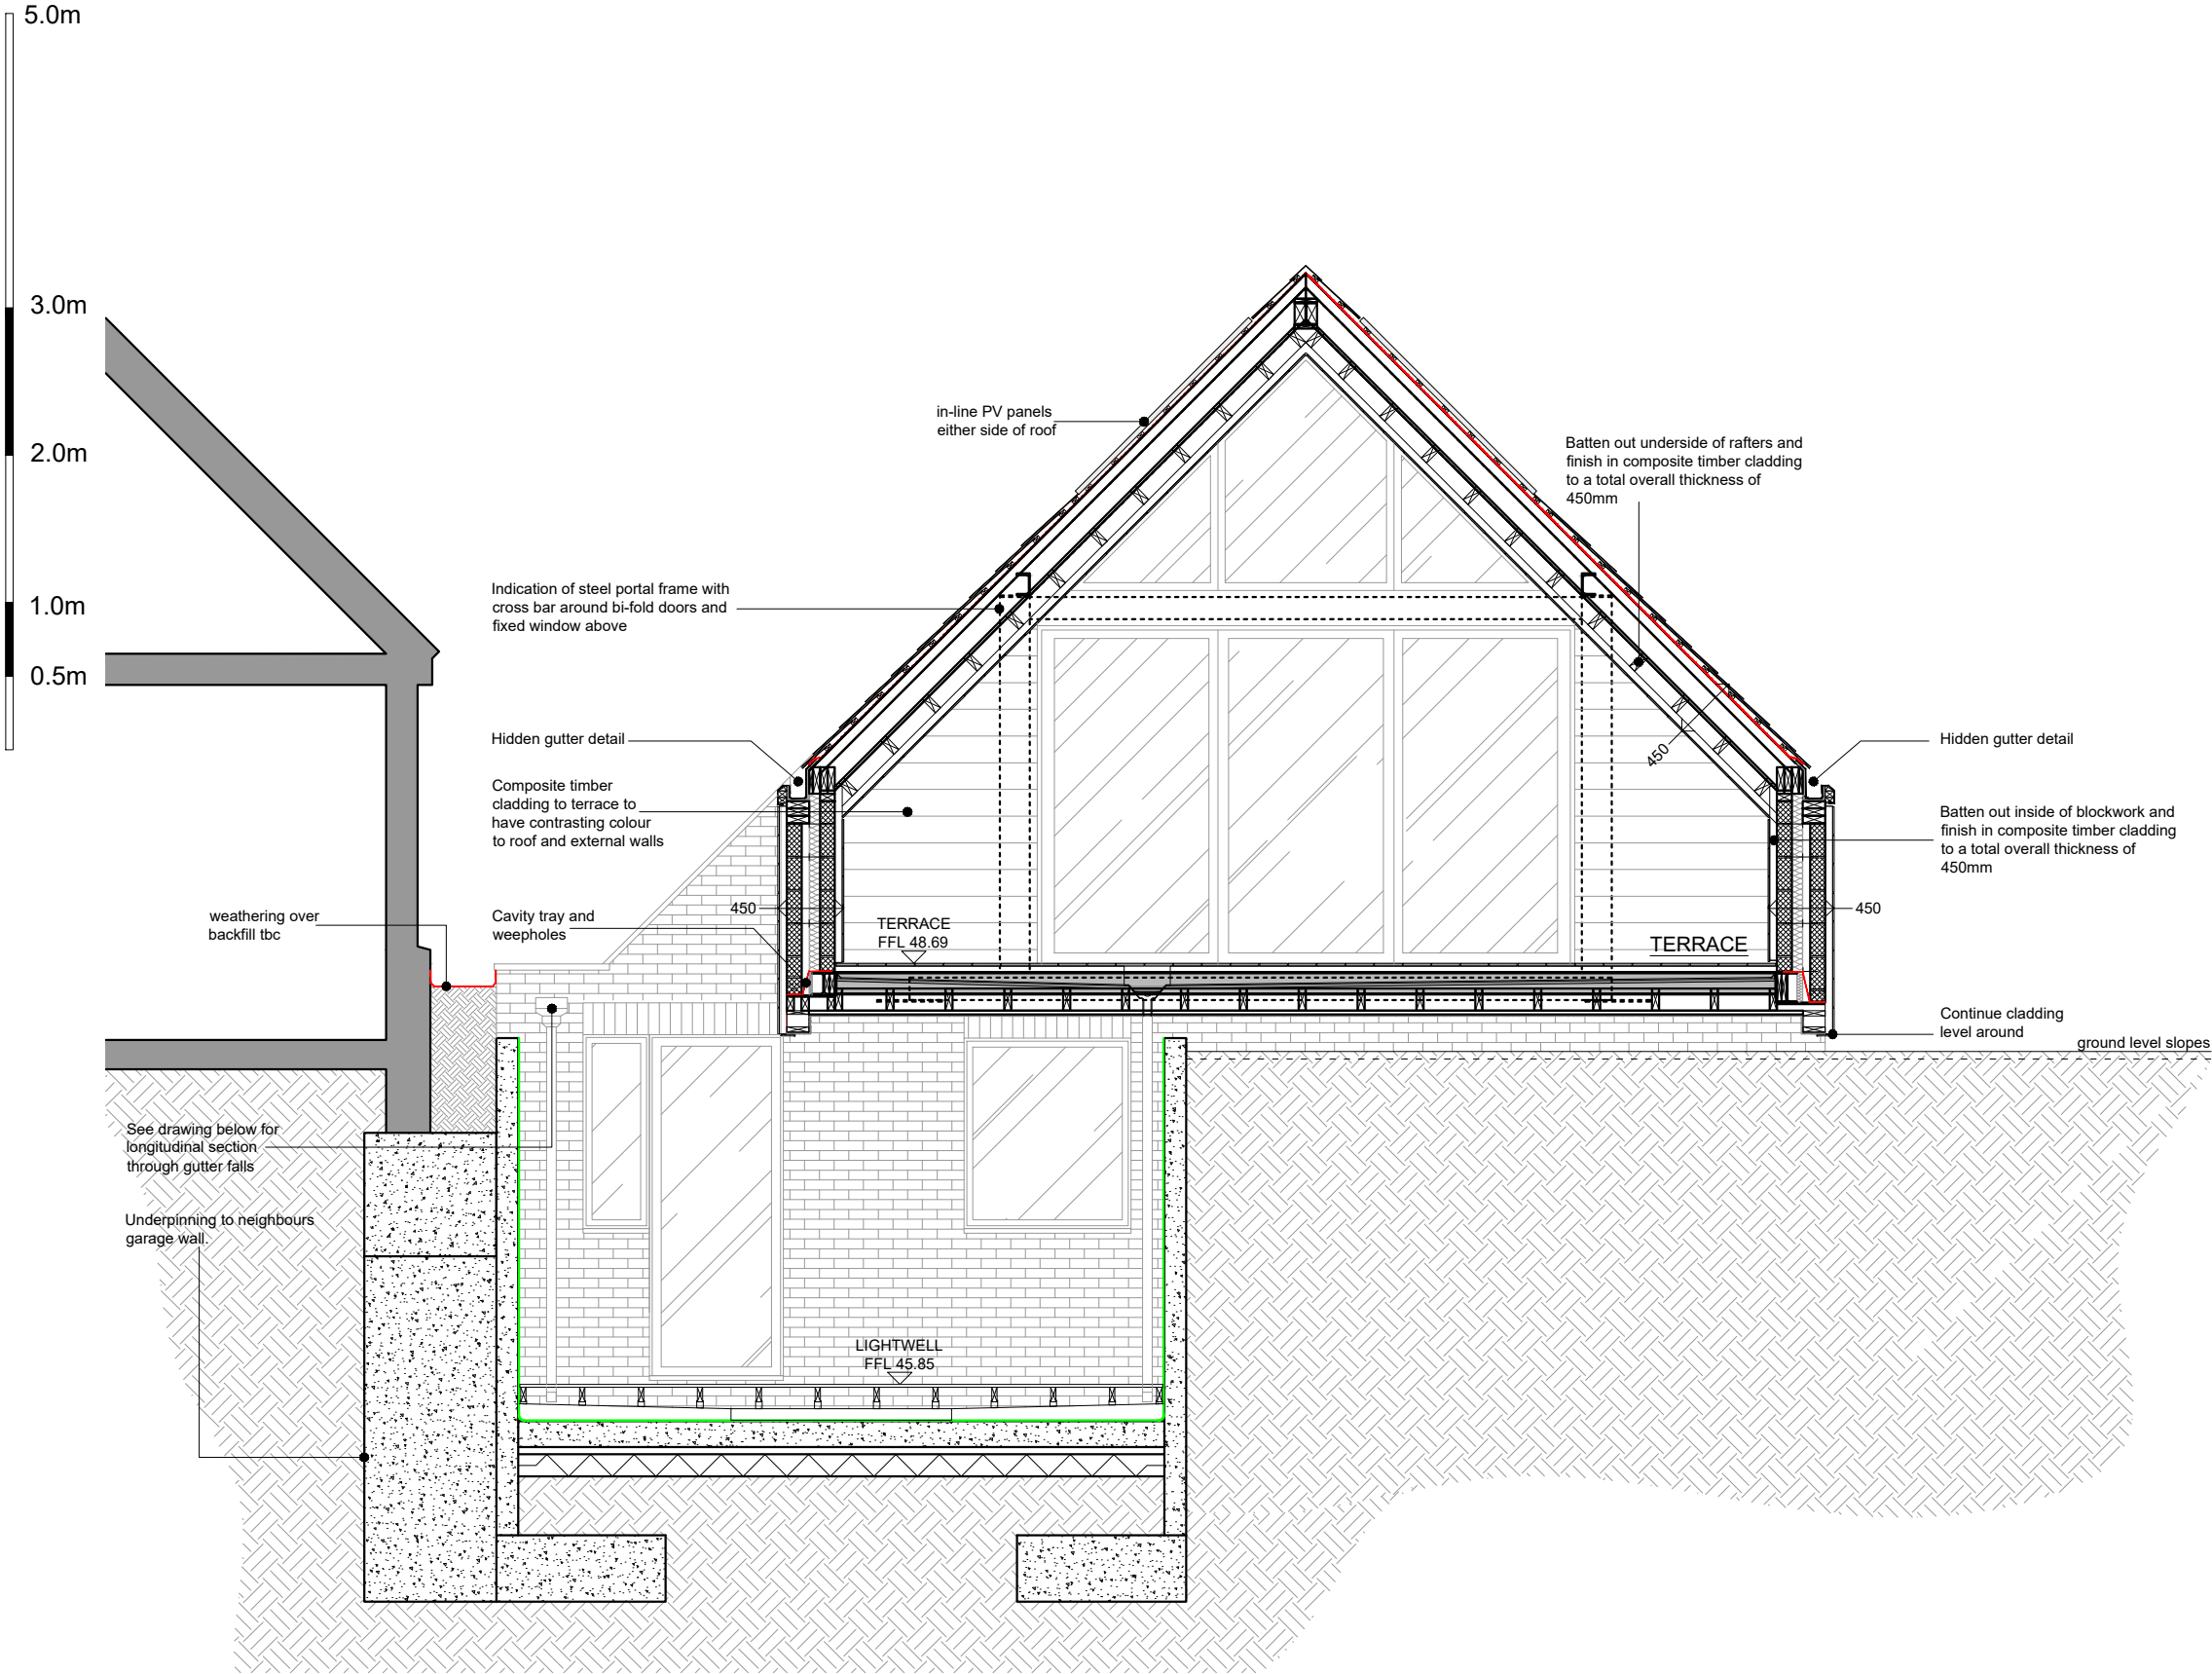

REV	BY	CHECKED	DATE
A	AB		20/04/2021
SCALE BAR ADDED			
Notes: All dimensions to be checked on site Do not scale from drawings			
client MR A TAYLOR			
project NEW DEVELOPMENT AT 1 WALNUT CLOSE EYNSFORD, DA4 0ES			
drawing title SECTION BB AS PROPOSED			scale at sheet 1:50 @ A3
issue purpose PLANNING APPLICATION			
project no. 2018-741	drawing no. PA11		
sheet 1 OF 1	revision A	north point 	
drawn LT	checked by		
signed	date MAR 2021		