


this drawing is the copyright design of Freeman Ankerman Partnership Limited. It must not be copied or reproduced or used in any way without written permission from Freeman Ankerman Partnership Limited. Dimensions to be checked on site do not scale from this drawing. All errors and omissions to be reported back to the Architect prior to commencement.

Freeman Ankerman Partnership Ltd



198 Providence Square ■ Jacob Street ■ London SE1 2DZ

e admin@fap-architects.co.uk  
t 020 7394 2232

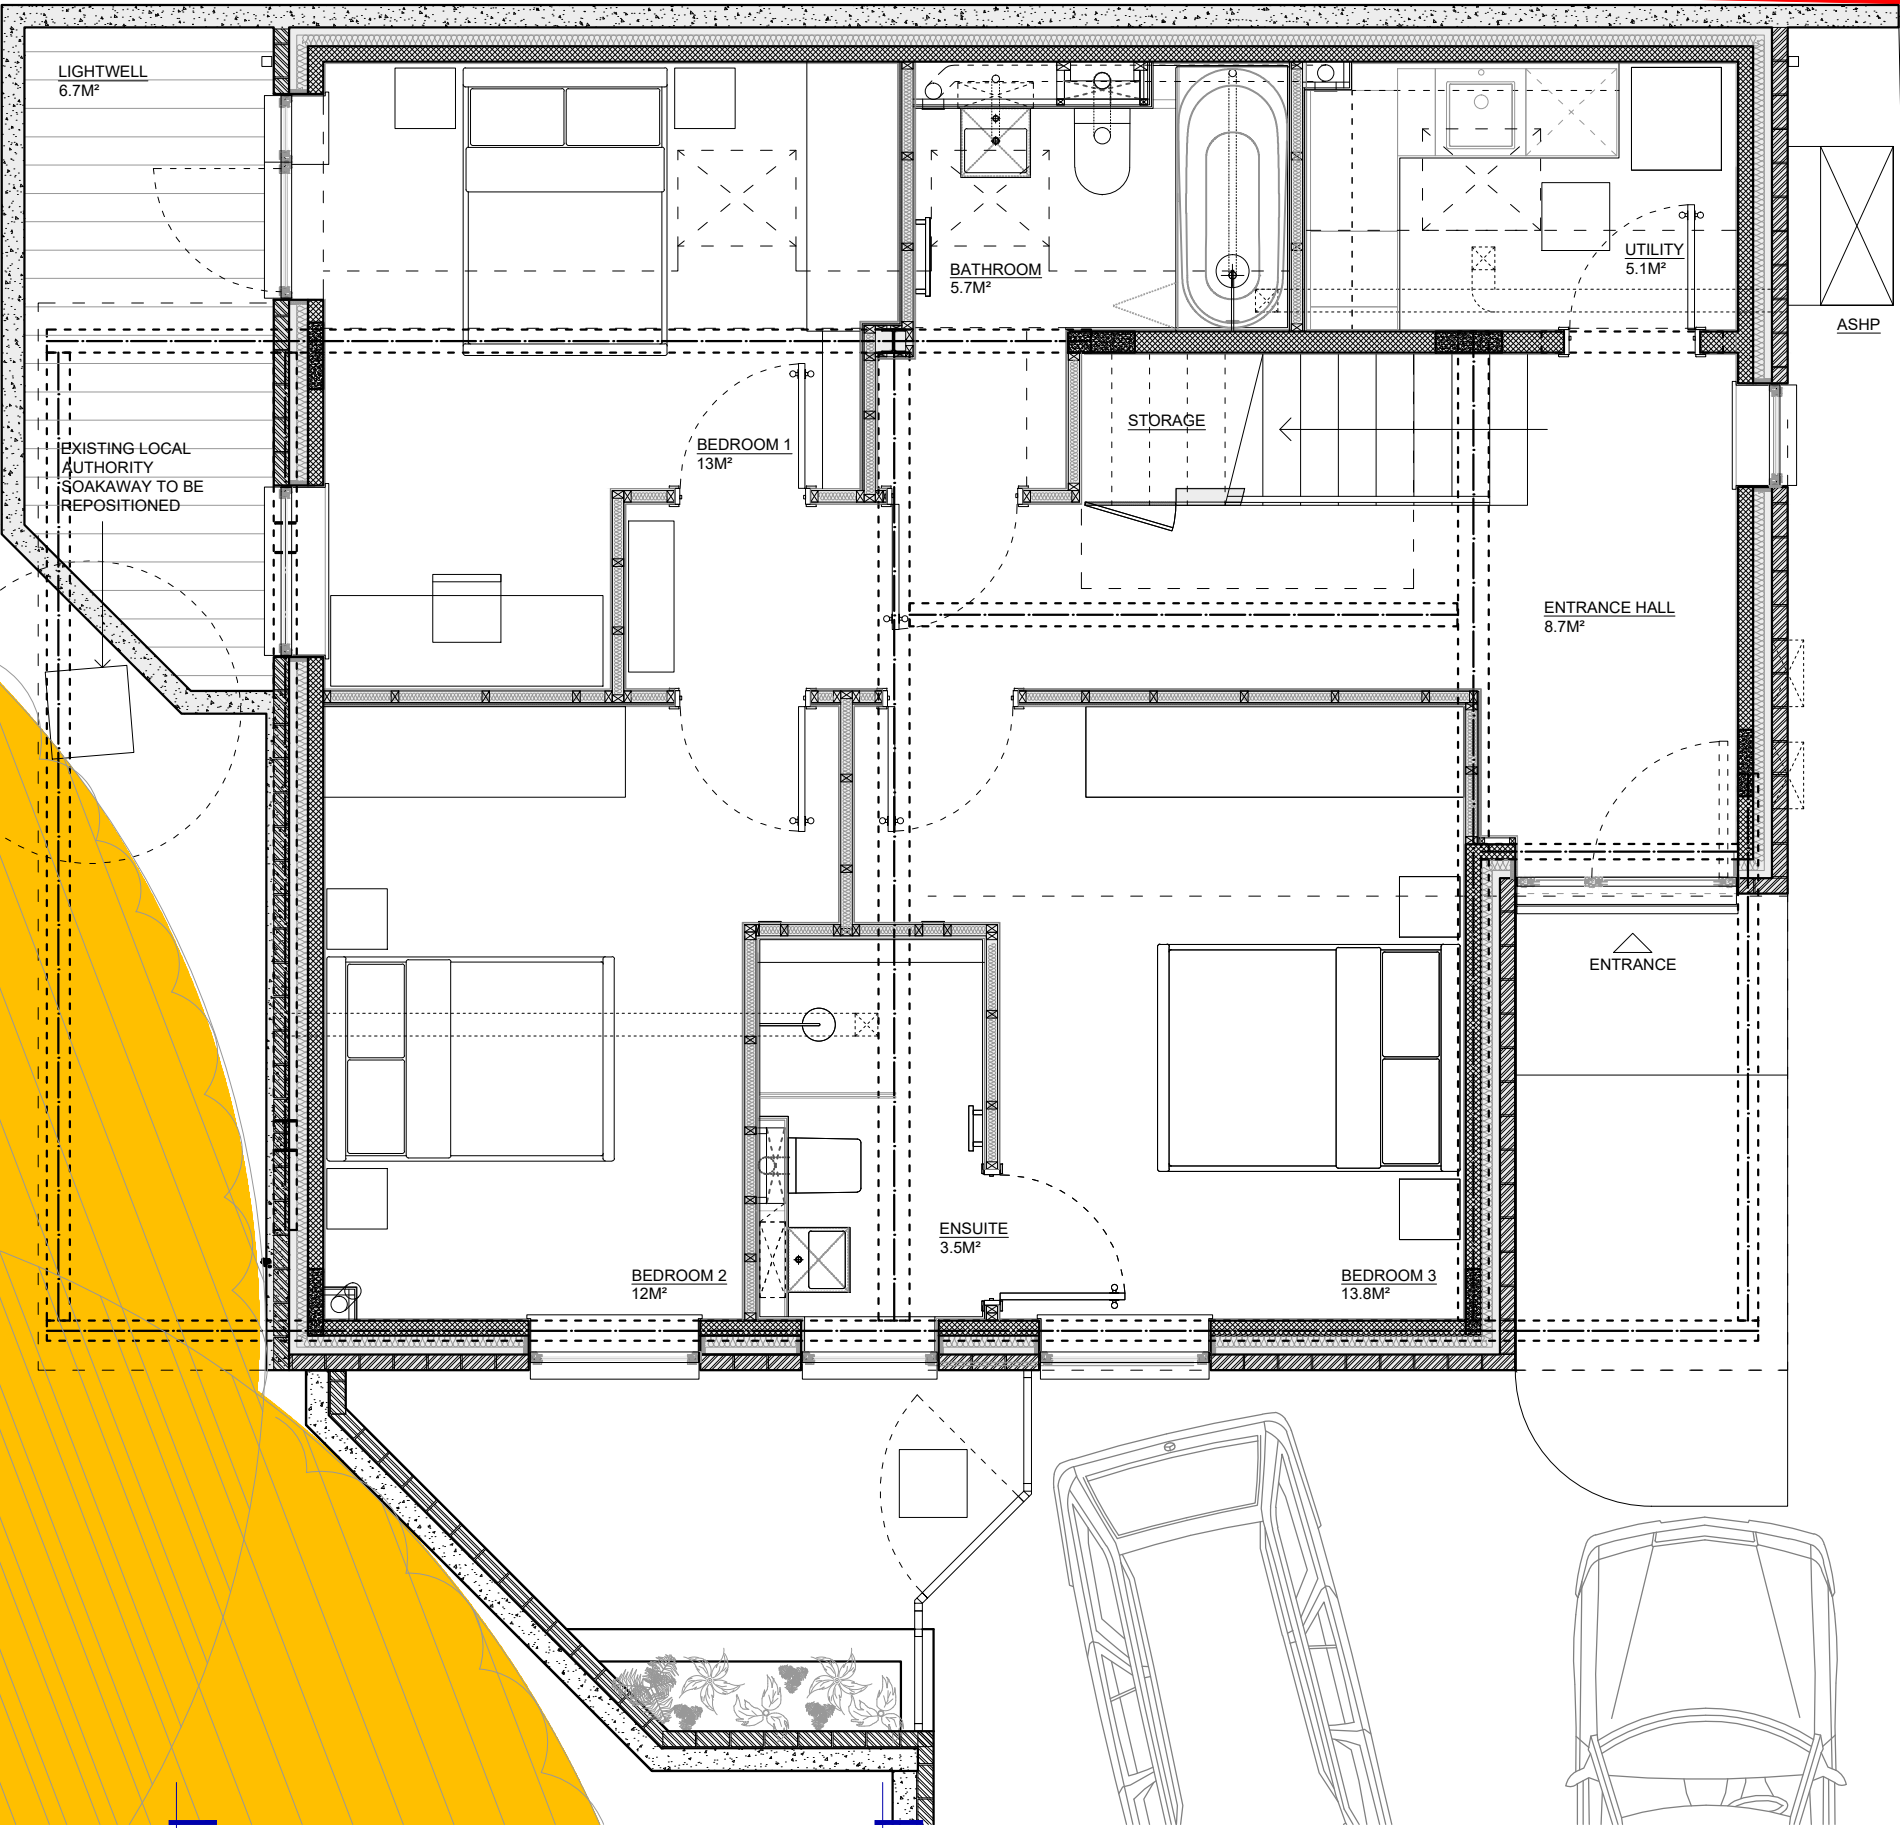

REV	BY	CHECKED	DATE
A	AB		20/04/2021

SCALE BAR ADDED

Notes: All dimensions to be checked on site  
Do not scale from drawings

client  
MR A TAYLOR

project  
NEW DEVELOPMENT AT  
1 WALNUT CLOSE  
EYNSFORD, DA4 0ES

drawing title  
PROPOSED  
GROUND FLOOR  
PLAN

scale at sheet  
1:50  
@ A3

issue purpose  
PLANNING APPLICATION

project no.  
2018-741

drawing no.  
PA05

sheet  
1 OF 1

revision  
A

north point

drawn  
LT

checked by

signed

date  
MAR 2021